


91 Highdown KT4 7JD

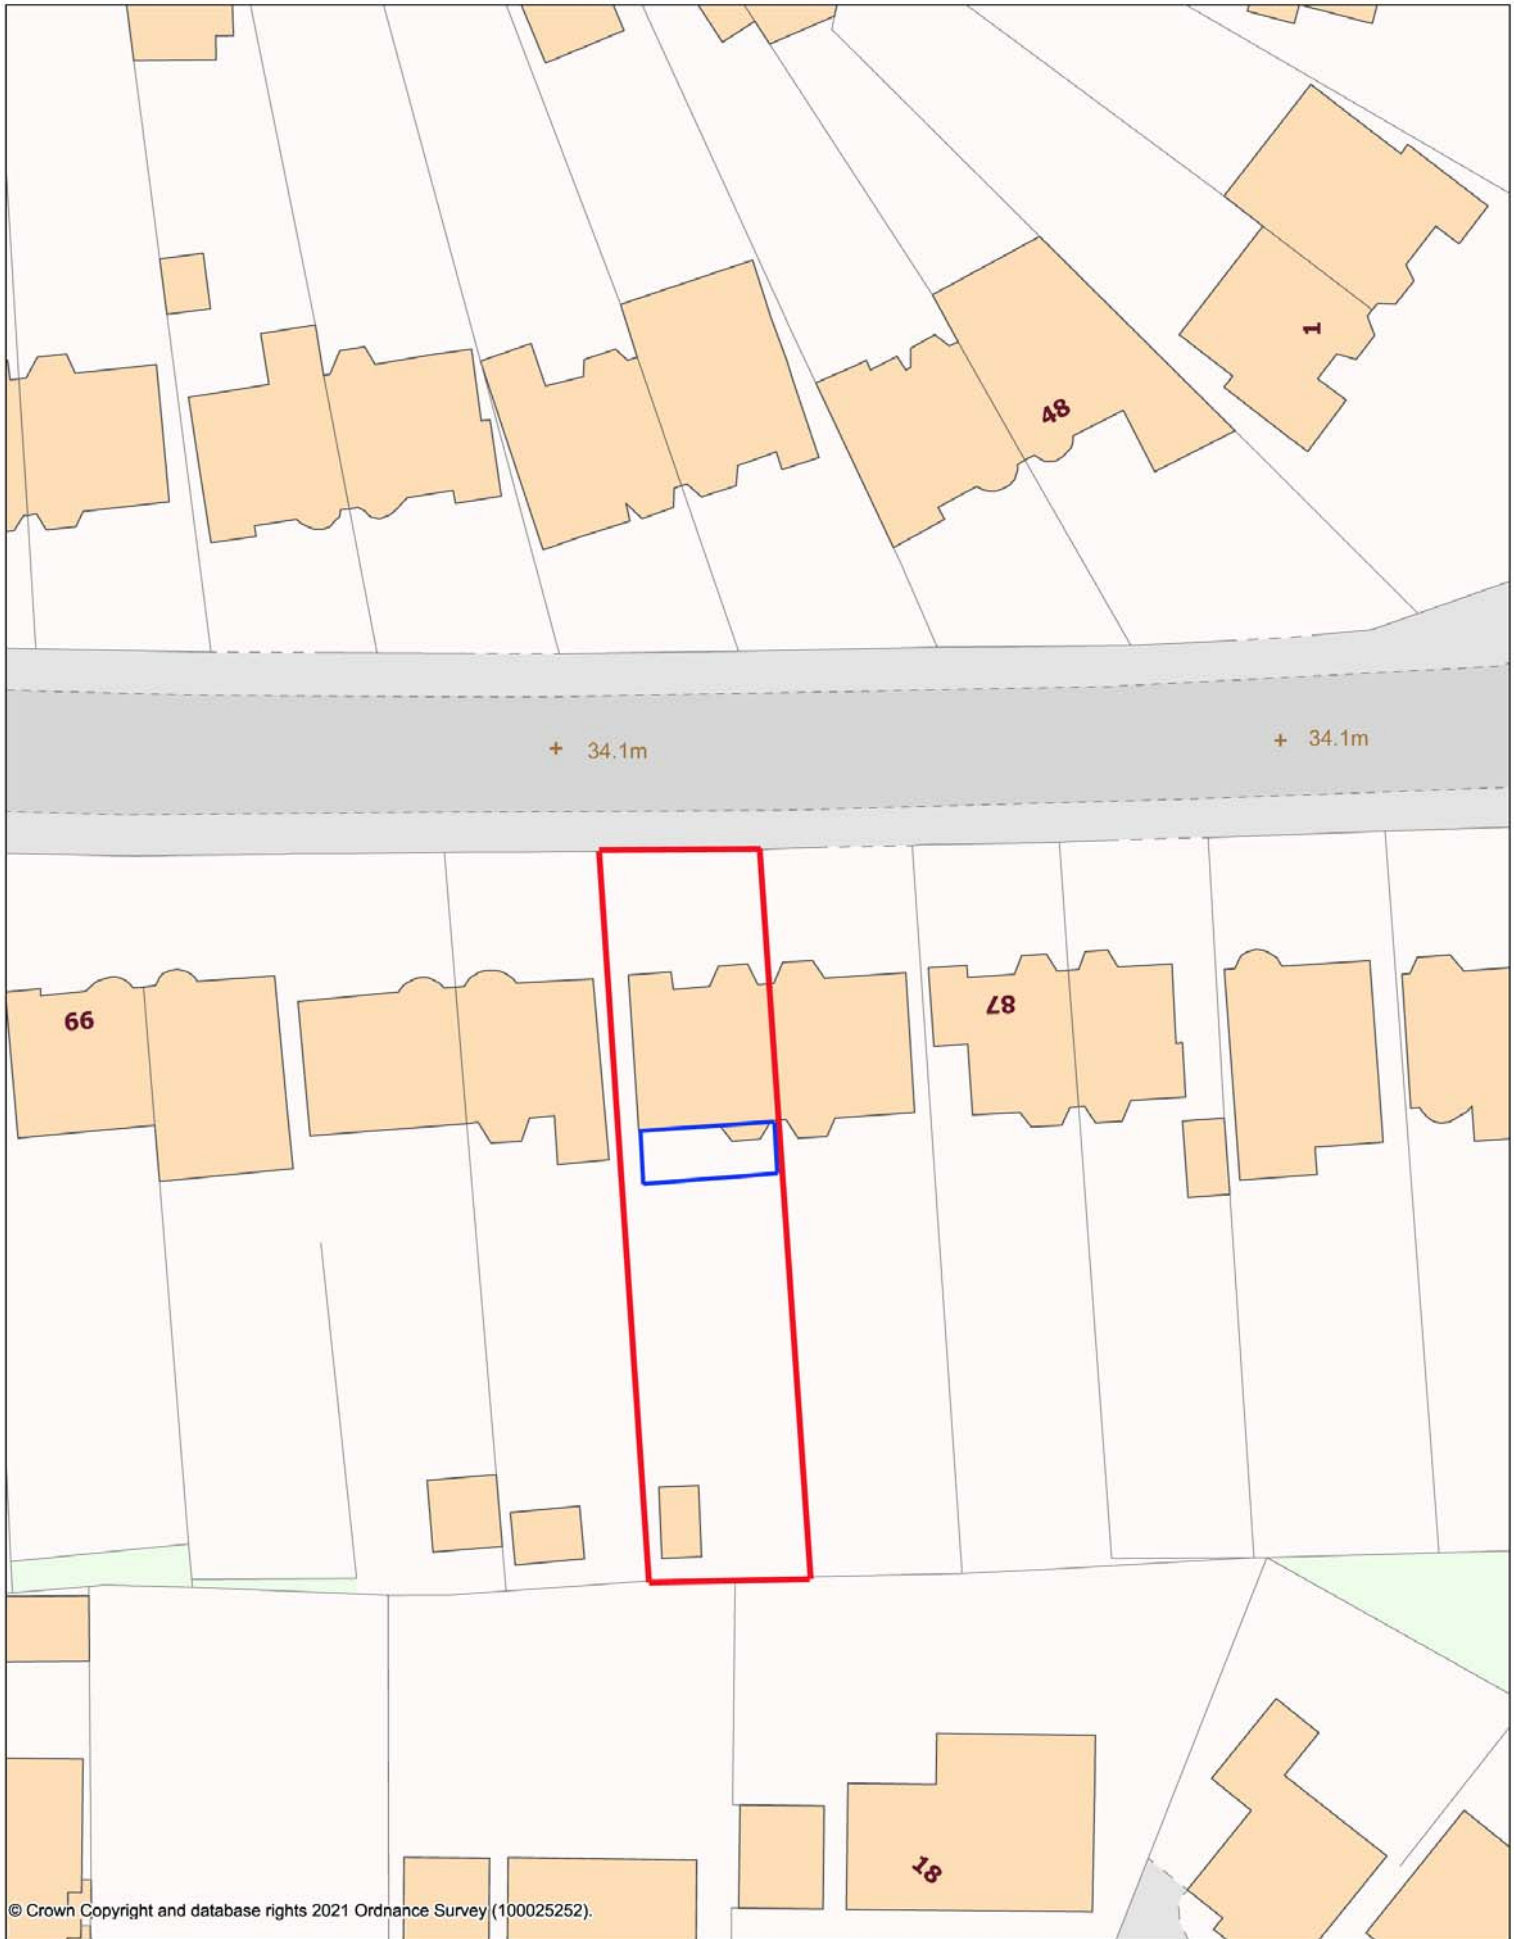

© Crown Copyright and database rights 2021 Ordnance Survey (100025252).

Scale 1:500

Feb 15, 2021 10:28

