



91 Highdown KT4 7JD

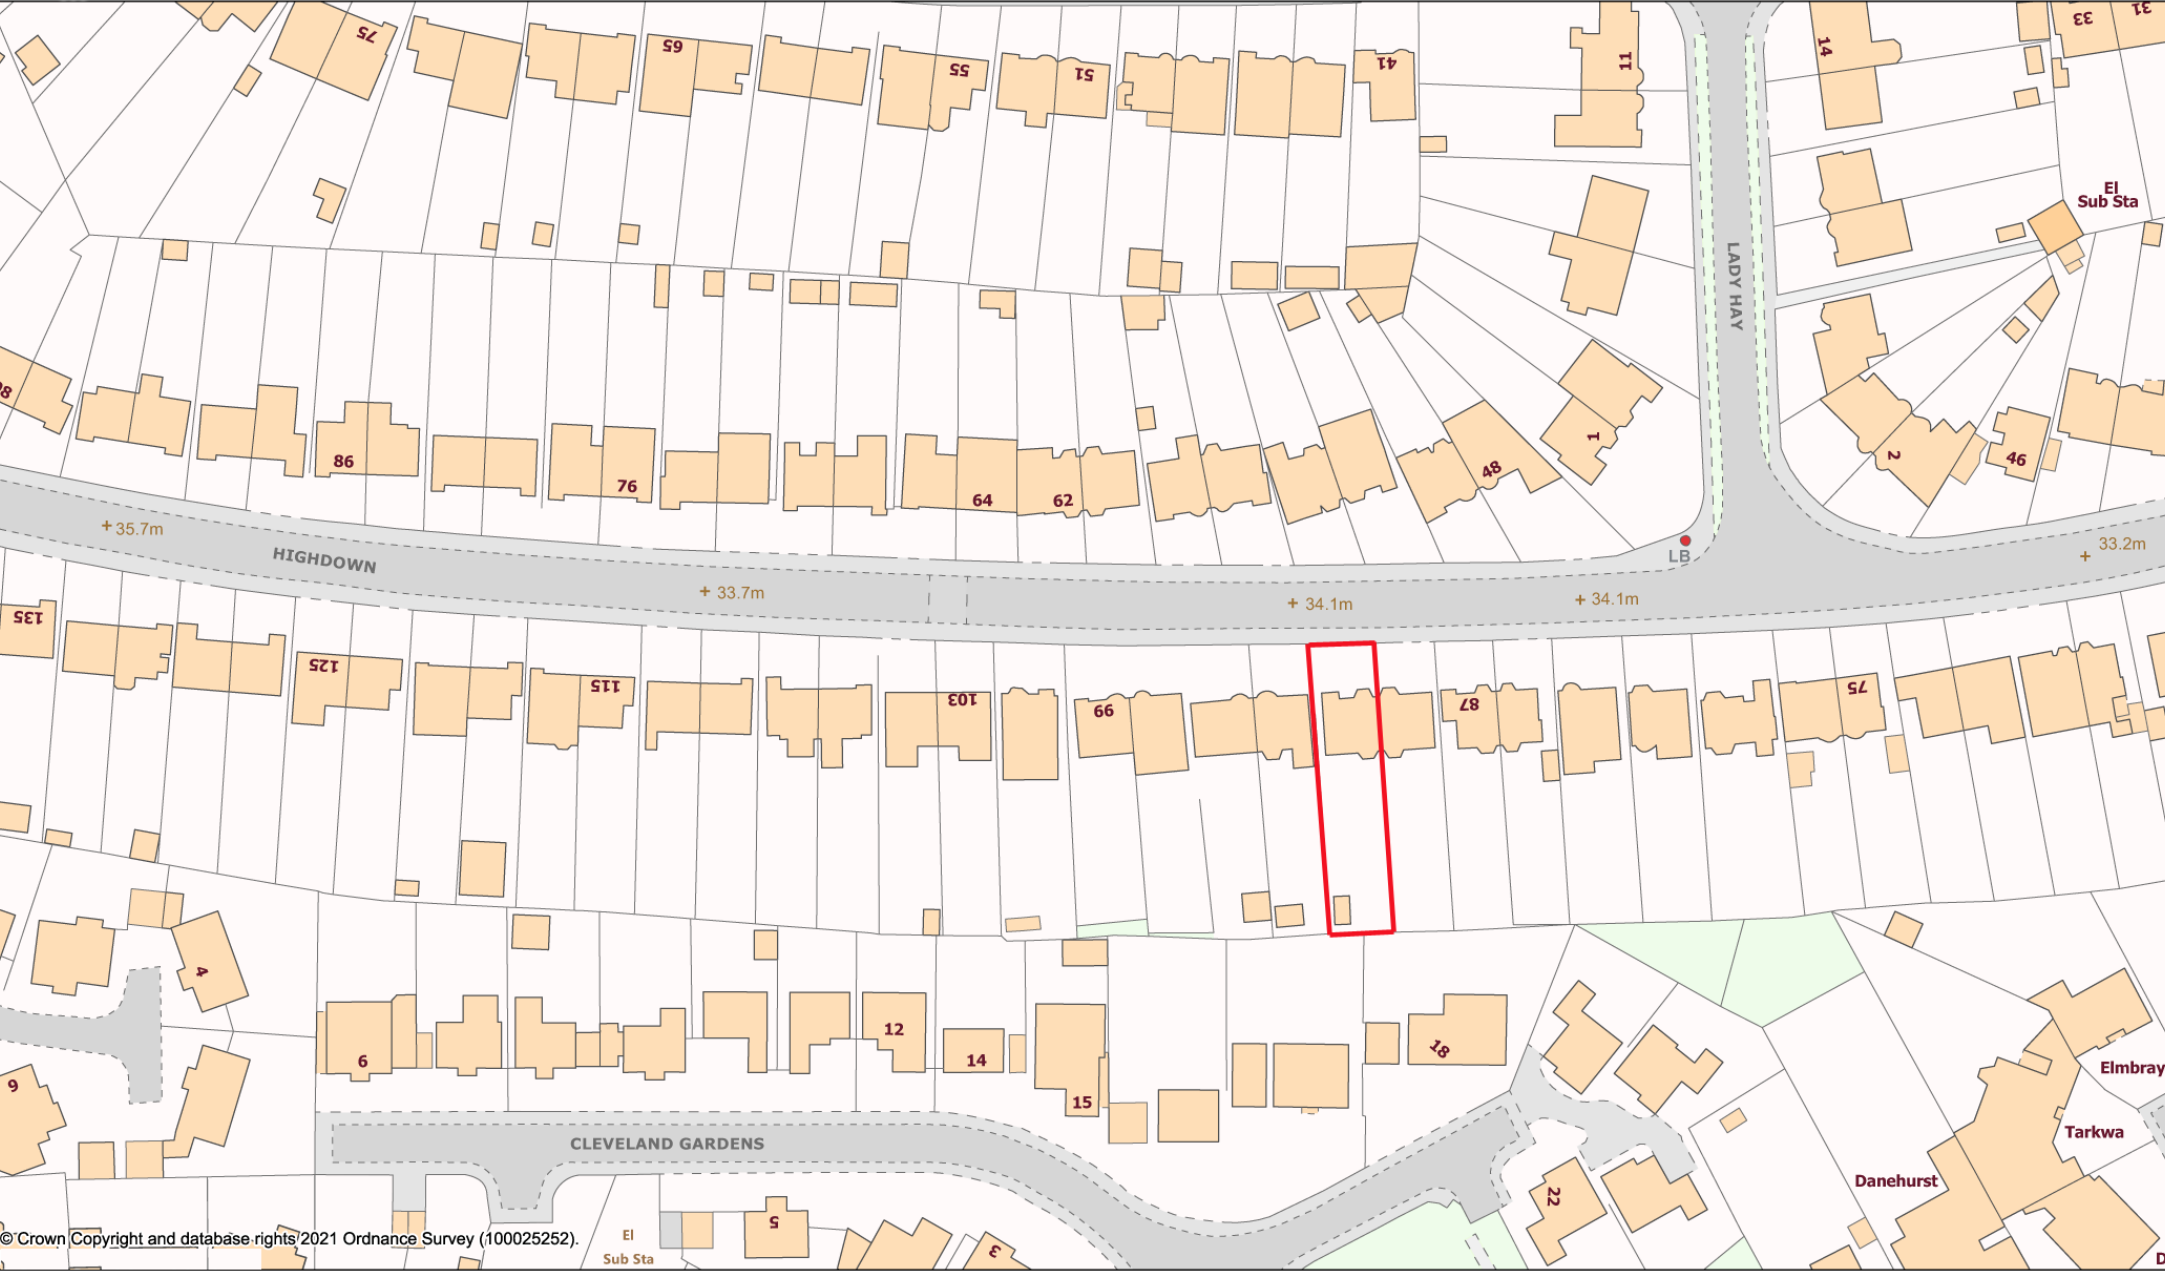

© Crown Copyright and database rights/2021 Ordnance Survey (100025252).

Scale 1:1250

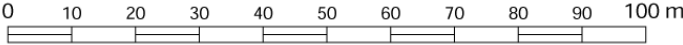

Feb 15, 2021 10:27

