




EXISTING BUILDING TO BE
DEMOLISHED

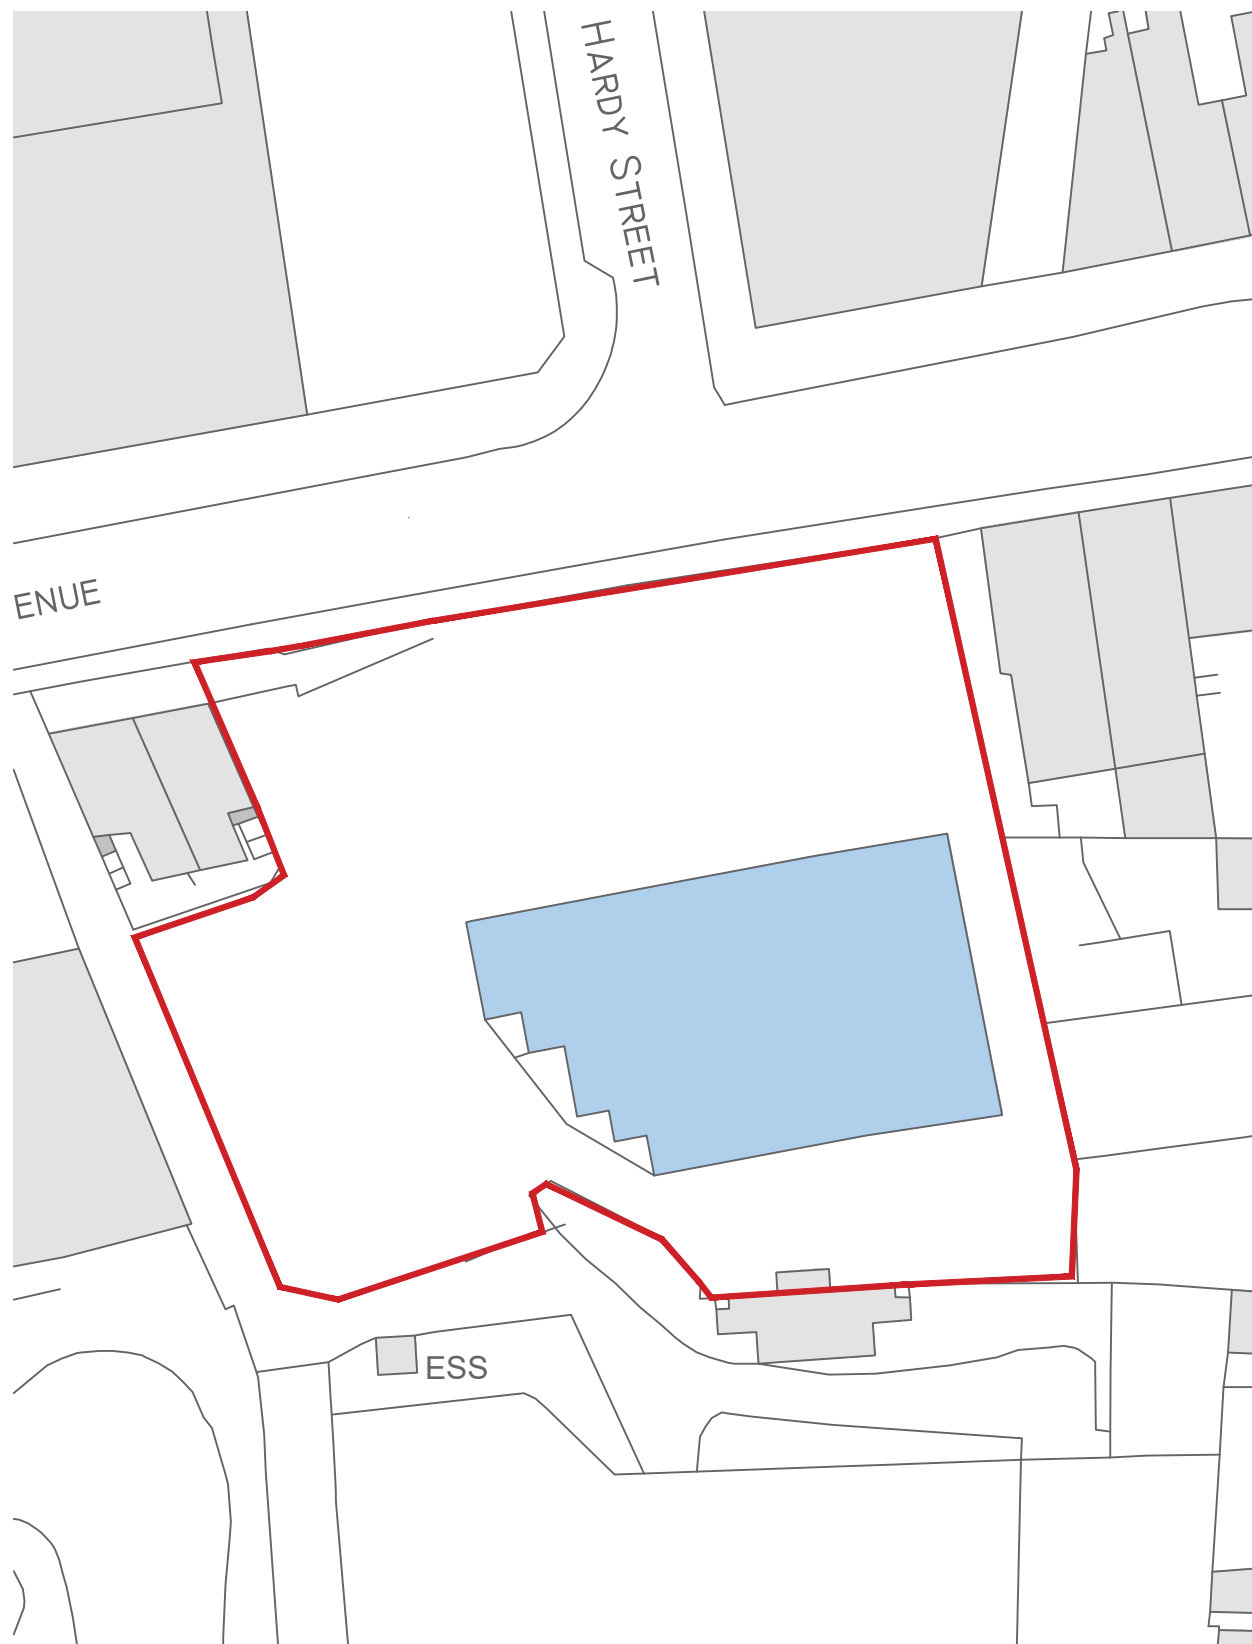

EXISTING BLOCK PLAN :
1:500 @ A3


BS SQUARED LTD
ORCHARD HOUSE
OLD MAIN ROAD,
BULCOTE,
NOTTINGHAM,
NG14 5GU



PROJECT : WORKSOP
CAR PARK

DRAWING : BLOCK PLANS

REF NO. : GE741150 A

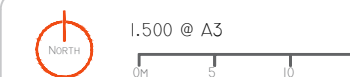

This drawing and the building works depicted are the copyright and may not be reproduced except by written permission. This drawing must be read and checked against any specialist drawings and information provided. Do not scale from this drawing when using this for construction purposes, use figured dimensions only.



PROPOSED BLOCK PLAN :
1:500 @ A3