


Block Plan  
Scale 1:200

# Kevin O'Callaghan Chartered Architect

374A St Albans Road  
Watford, Herts, Wd24 6PJ.  
Mobile: 07812695079 & Tel: 01923 803848

email: ko.architect@talktalk.net

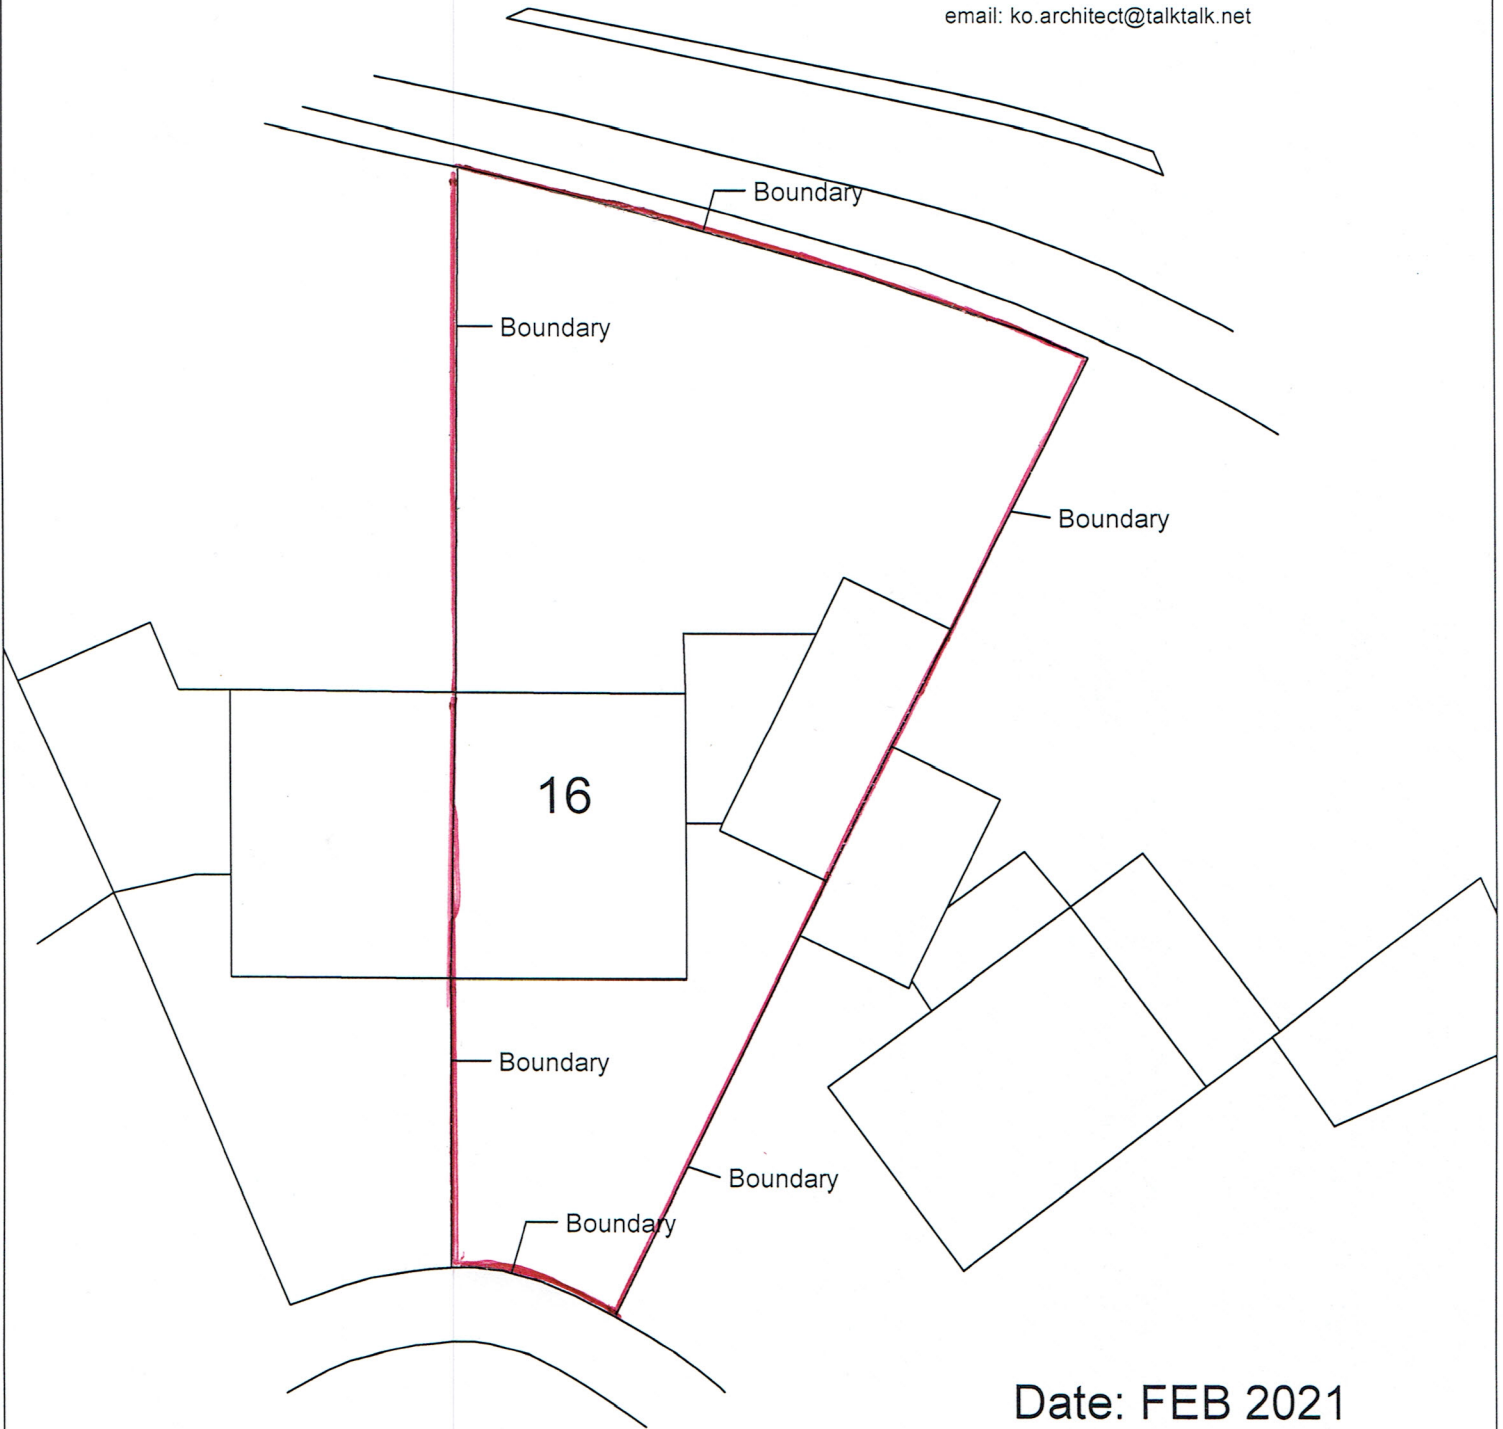

Scale Bar 0-10 metres at 1:200 Scale



Site:  
16 Russell Crescent,  
Watford, Herts, WD25 7AD.

Date: FEB 2021

Drawing number  
BP-4000

(A4 size)