



**GENERAL NOTES**  
 This drawing is copyright © and may not be altered, traced, copied, photographed or used for any other purpose other than that for which it is issued without written permission from the Architect.  
 Responsibility is not accepted for errors made by others in scaling from this drawing. All construction information should be taken from figured dimensions only unless otherwise instructed by the Architect.

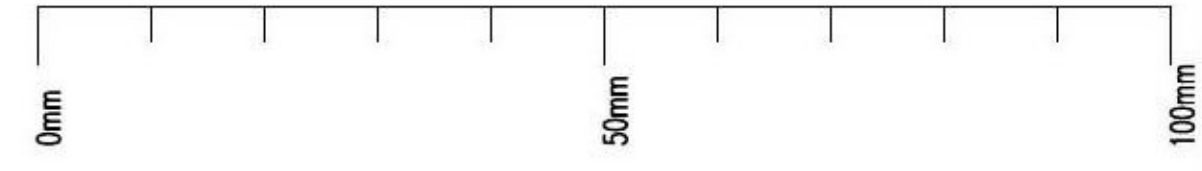

**A1** Original Sheet Size

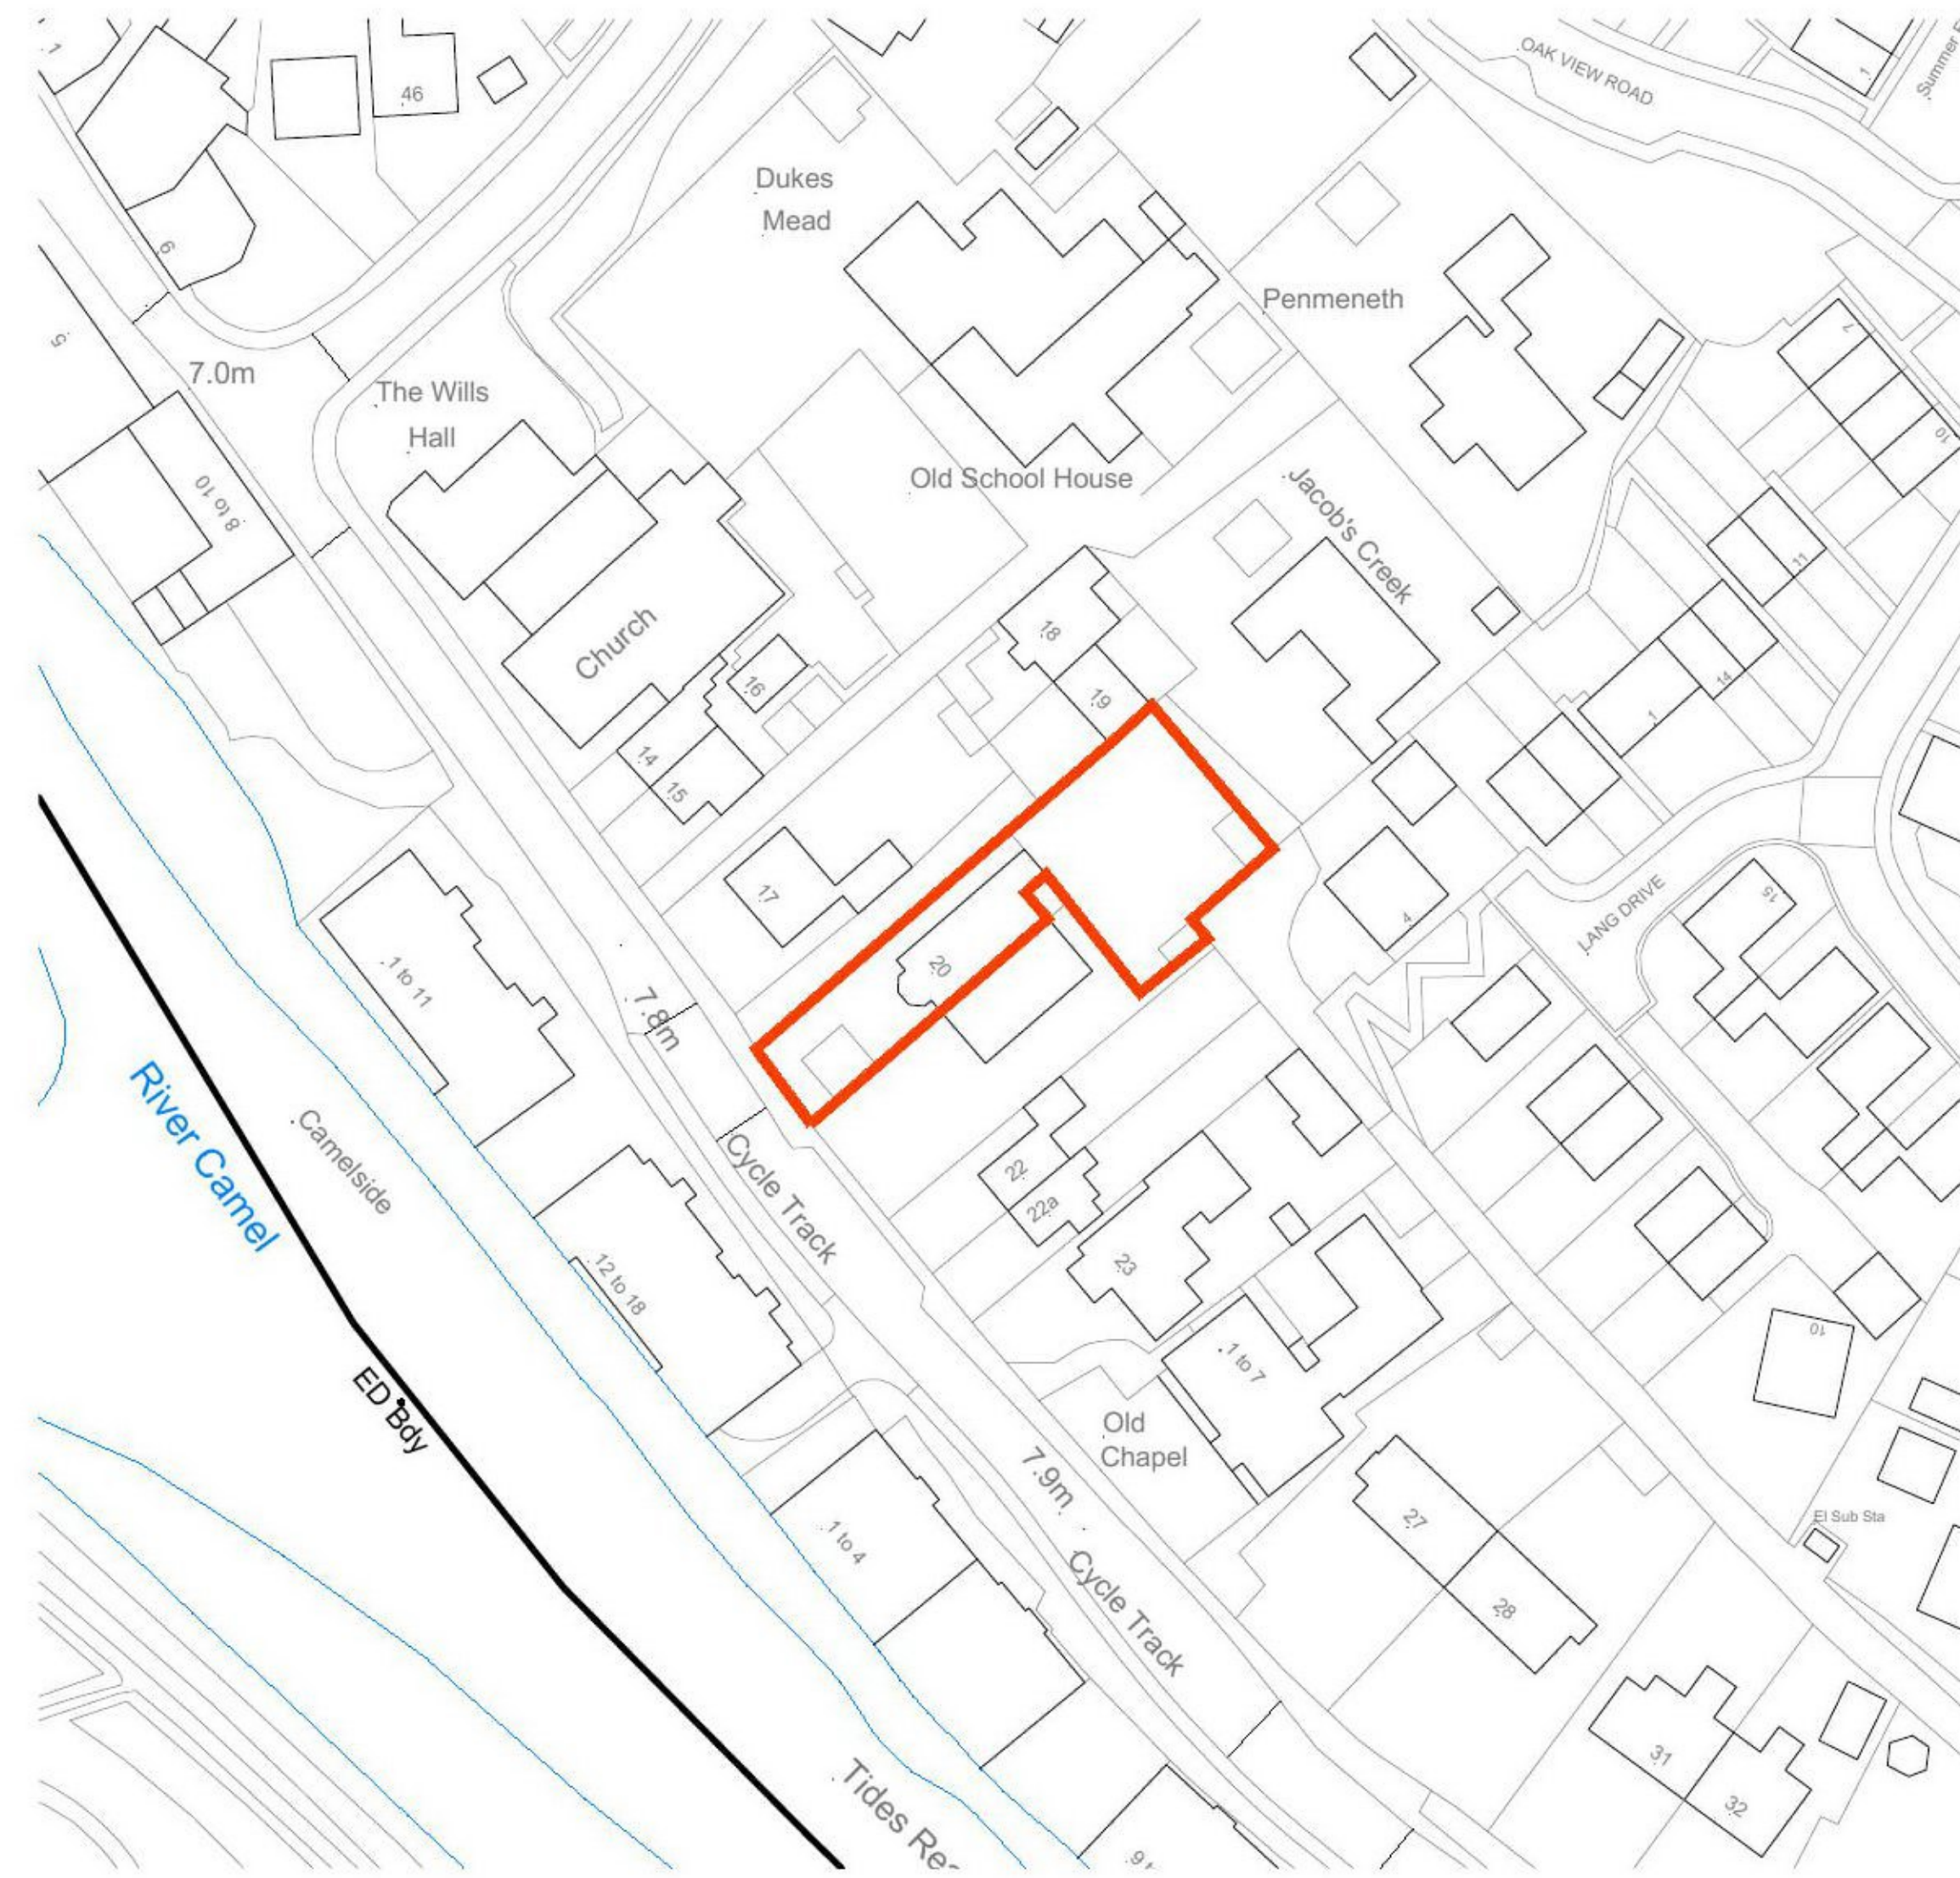

01 LOCATION PLAN  
 SCALE 1: 1250@A1



01 BLOCK PLAN  
 SCALE 1: 1:500@A1; 1:250@A3

22.12.20	A	AW	AW	Planning Issue
17.12.20	-	AW	AW	Client Issue - For Information
date	rev	name	chk	note



Angus Webster Architects Ltd.

PROJECT:  
 RENOVATIONS & EXTENSION TO:

20 EGLOSHAYLE ROAD,  
 WADEBRIDGE,  
 CORNWALL,  
 PL27 6AD

CLIENT:  
 MR & MRS PATTERSON

DRAWING TITLE:  
 LOCATION & BLOCK PLANS

STATUS: <b>PLANNING</b>			REBA STAGE: <b>3</b>
DATE CREATED: 01.12.2020	SCALE: AS NOTED	DRAWN BY: AW	CHECKED BY: AW
PROJECT NUMBER: <b>2003</b>	DRAWING NUMBER: <b>PL-001</b>	REVISION: <b>A</b>	