

**SITE LOCATION**



0 500 1000 1500 2000 2500m  
1:50000


**SITE LOCATION**  
(Scale 1:50000)

Ordnance Survey map extract based upon Landranger map series with the permission of the controller of Her Majesty's Stationery Office Licence No. 0100022432 Crown copyright.



**SITE PHOTOGRAPH**

The drawings comply with TEF Non-Standard ICNIRP guidelines.  
Designed in accordance with Cornerstone document: SDN0008

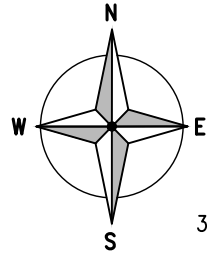


3861 00

3860 00

0 12.5 25 37.5 50 62.5m  
1:1250

4 372 00

← = Site Access  
← = Access Route

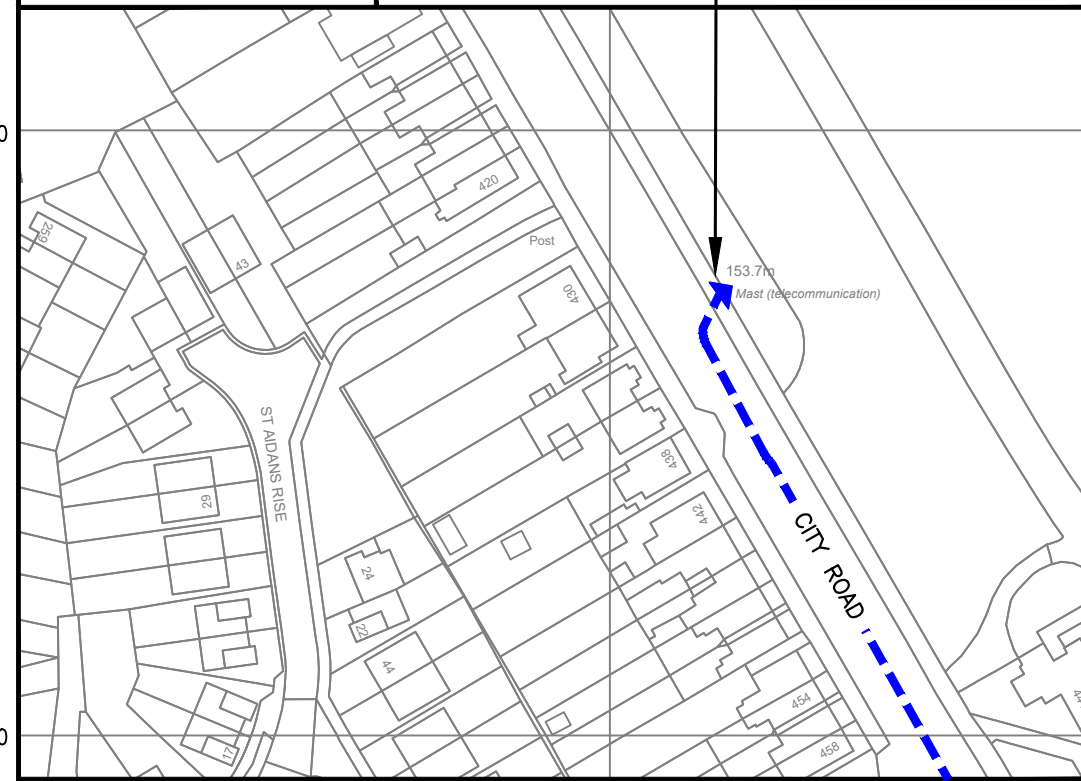

**DETAILED SITE LOCATION**  
(Scale 1:1250)

Based upon Ordnance Survey map extract with the permission of the Controller of Her Majesty's Stationery Office. Crown copyright. Licence No. 100062043

**SITE LOCATION**

ALL DIMENSIONS ARE IN mm UNLESS NOTED OTHERWISE

N.G.R E: 437220 N: 386069

**DIRECTION TO SITE:**  
FROM J45 M1 FOLLOW A64 EAST FOR APPROX. 55.7 MILES THEN TURN LEFT ONTO A171, AFTER 0.3 MILES (AT ROUNDABOUT) TURN RIGHT ONTO MANOR ROAD. FOLLOW FOR 0.6 MILES THEN (AT ROUNDABOUT) TURN RIGHT ONTO DEAN ROAD. AFTER 0.3 MILES TURN LEFT ONTO A165, SITE IS LOCATED 1.2 MILES ON LEFT HAND SIDE.

A	Issued for Approval	CDN	AA	09.11.20
REV	MODIFICATION	BY	CH	DATE

Cell Name		Opt.
OS110 ARBOURTHORNE		A
Cell ID No		
CORNERSTONE	TEF	VF
11280422	017541	-

**Site Address / Contact Details**  
CITY ROAD  
SHEFFIELD  
SOUTH YORKSHIRE  
S2 1GD

Drawing Title: SITE LOCATION MAPS				
Purpose of issue: PLANNING				Dwg Rev:
Drawing Number: 100				A
Surveyed By: PB		Original Sheet Size: A3		Pack Issue:
Drawn: CDN	Date: 09.11.20	Checked: AA	Date: 09.11.20	A