



**BLOCK PLAN**  
**SCALE 1:500**

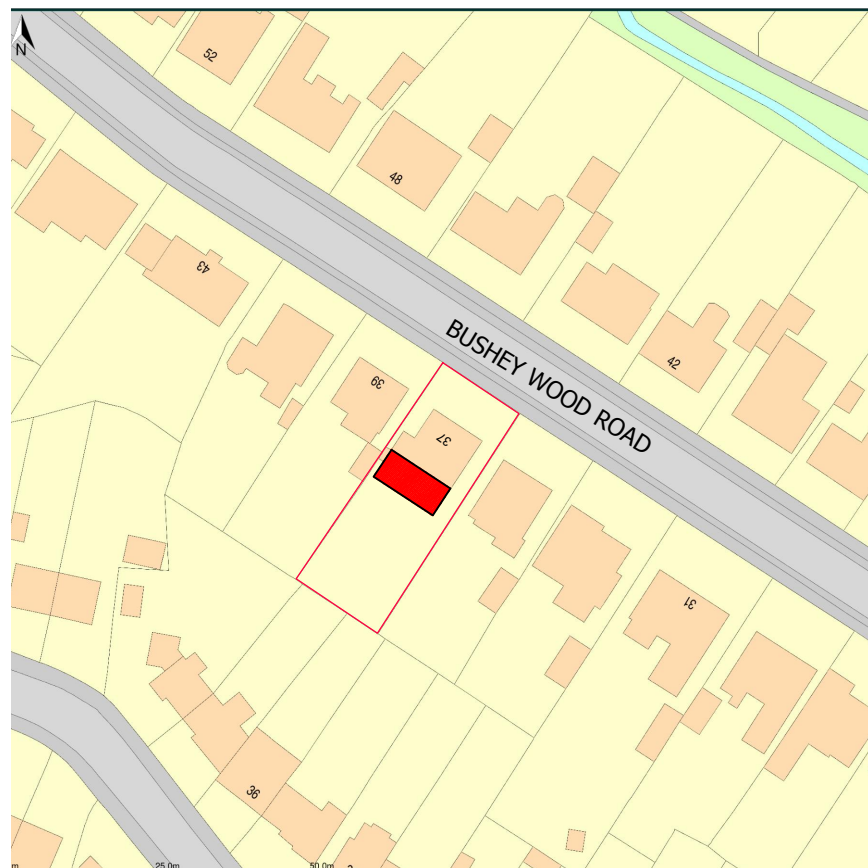

**LOCATION PLAN**  
**SCALE 1:1250**

**NOTES**

1. ALL DIMENSIONS IN MILLIMETRES  
UNLESS NOTED OTHERWISE.

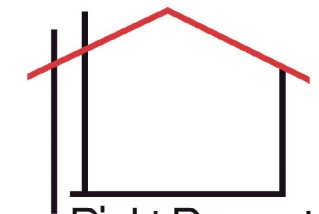

**Right Property Design**  
Transforming your surroundings

**CAD Planning Drawings**  
**Planning Management**  
**Structural Calculations**

**01246 468185**

[info@rightpropertydesign.co.uk](mailto:info@rightpropertydesign.co.uk)

[www.rightpropertydesign.co.uk](http://www.rightpropertydesign.co.uk)

project:

**37 BUSHEY WOOD ROAD**  
**S17 3QA**

drg. title

**BLOCK & LOCATION PLAN**  
**LAYOUT**

drg. status  consultation issue  measurement issue  
 comment issue  tender issue  
 construction issue  as-built issue

scale: Var. drawn by: OBS approved by: -

date: FEB-2021 checked by: -

drg. no **001** rev \*

**original drawing size A3**