

DRAWN AT A3 SIZE	
Preliminary Drawing	<input type="checkbox"/> Schematic Drawing
Planning Drawing	<input checked="" type="checkbox"/> Building Control Drawing
Construction Drawing	<input type="checkbox"/> Other Drawing

© Copyright Concept 55 (UK) Ltd

REVISIONS :

concept55
 architectural & structural design
 95, SPRINGFIELD DRIVE
 GANTS HILL
 ILFORD
 ESSEX IG2 6QT
 TEL : 07811 353921

CLIENT :
MR & MRS GORYACHEV
 16 GREEN ROAD
 WHETSTONE
 LONDON
 N20 0QT

DRAWN BY :	TS	SCALE :	VARIOUS
DESIGNED BY :	TS	DATE :	02/2021



SCALE 1:200



HATCHED AREA SHOWING
 EXTENT OF PROPOSED
 GROUND FLOOR EXTENSION



LANDSCAPED /
 GRASSED AREA

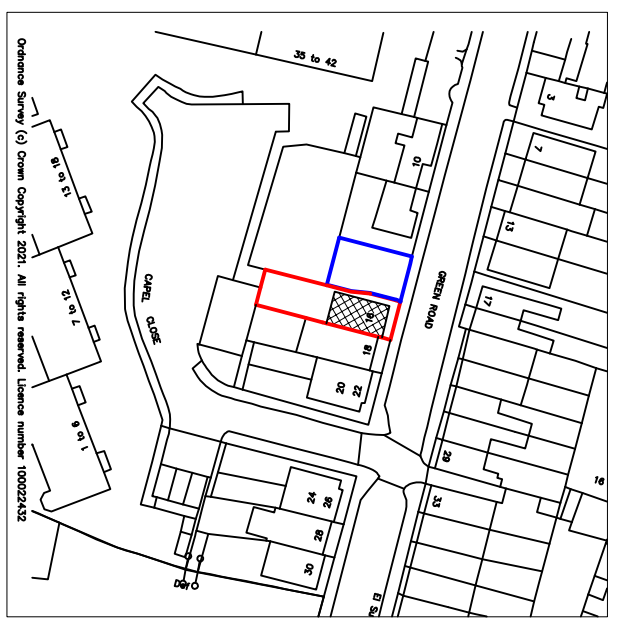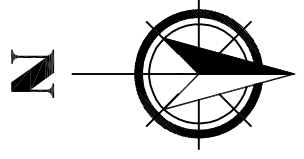

SITE LOCATION PLAN
 Scale 1:1250

