
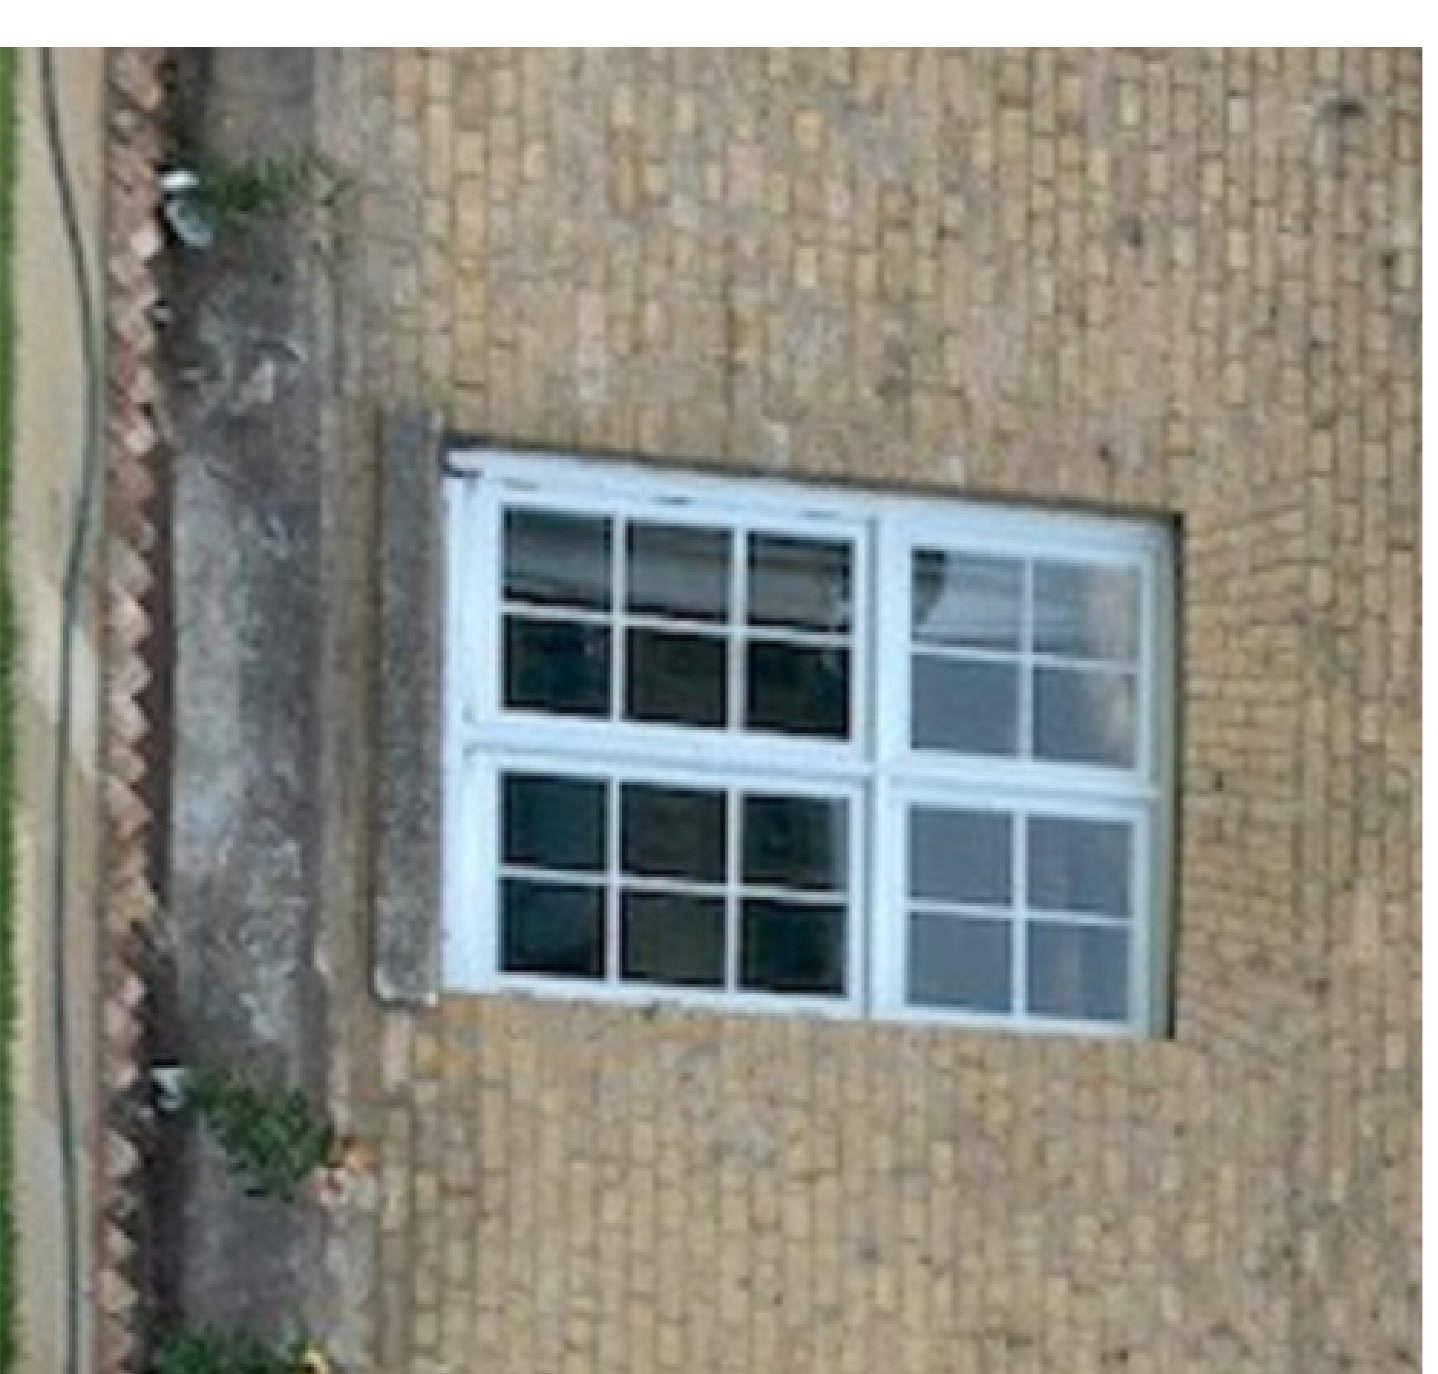
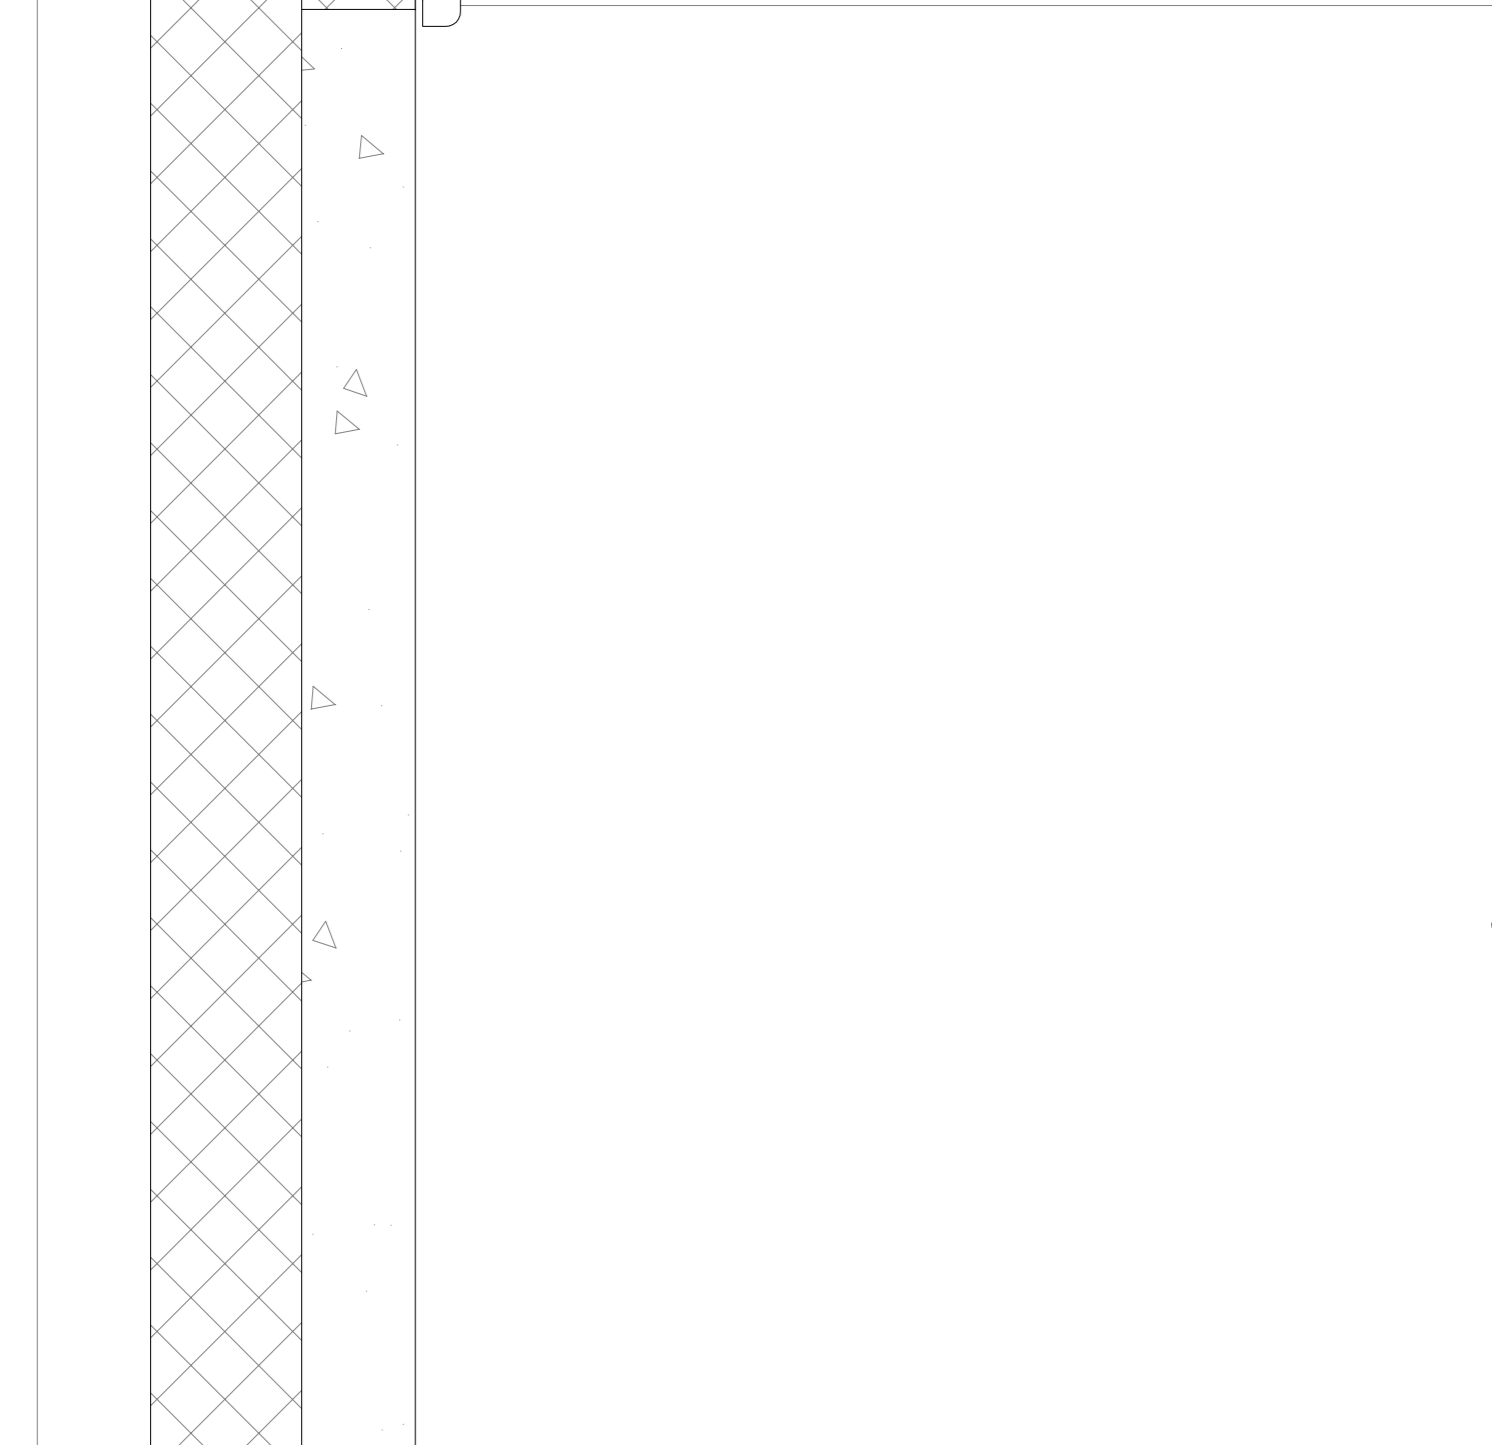
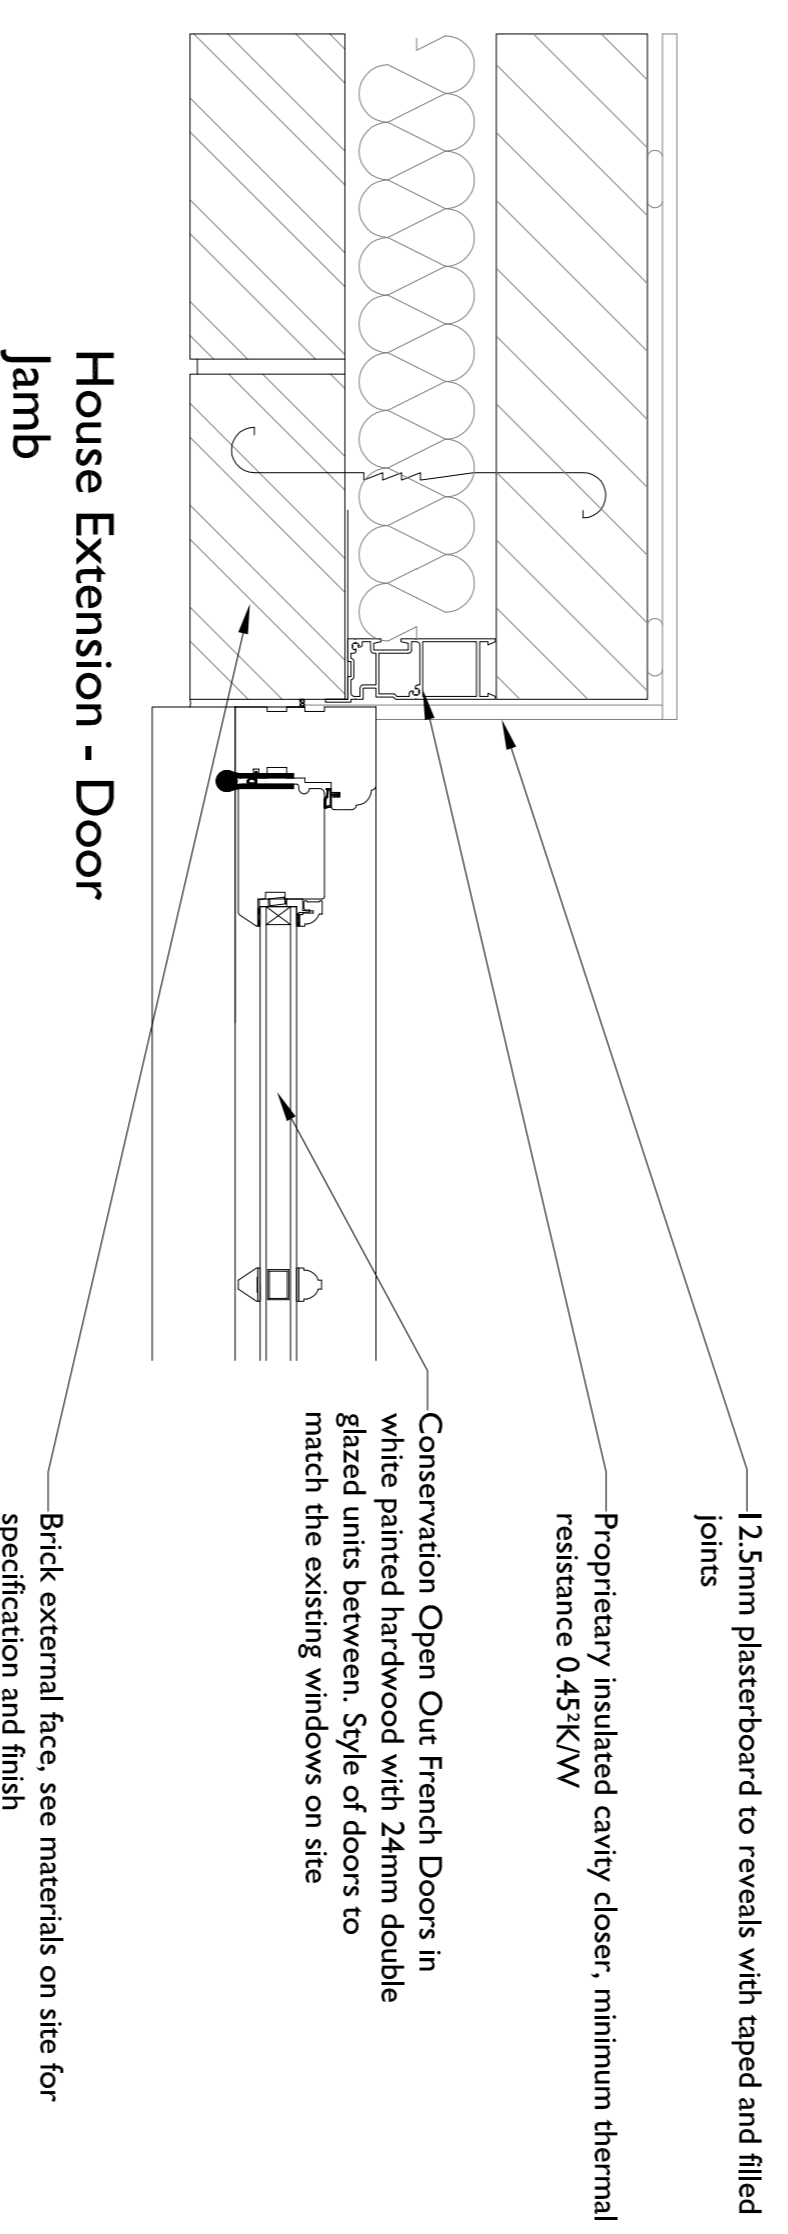


House Extension Elevations 1:20@A1

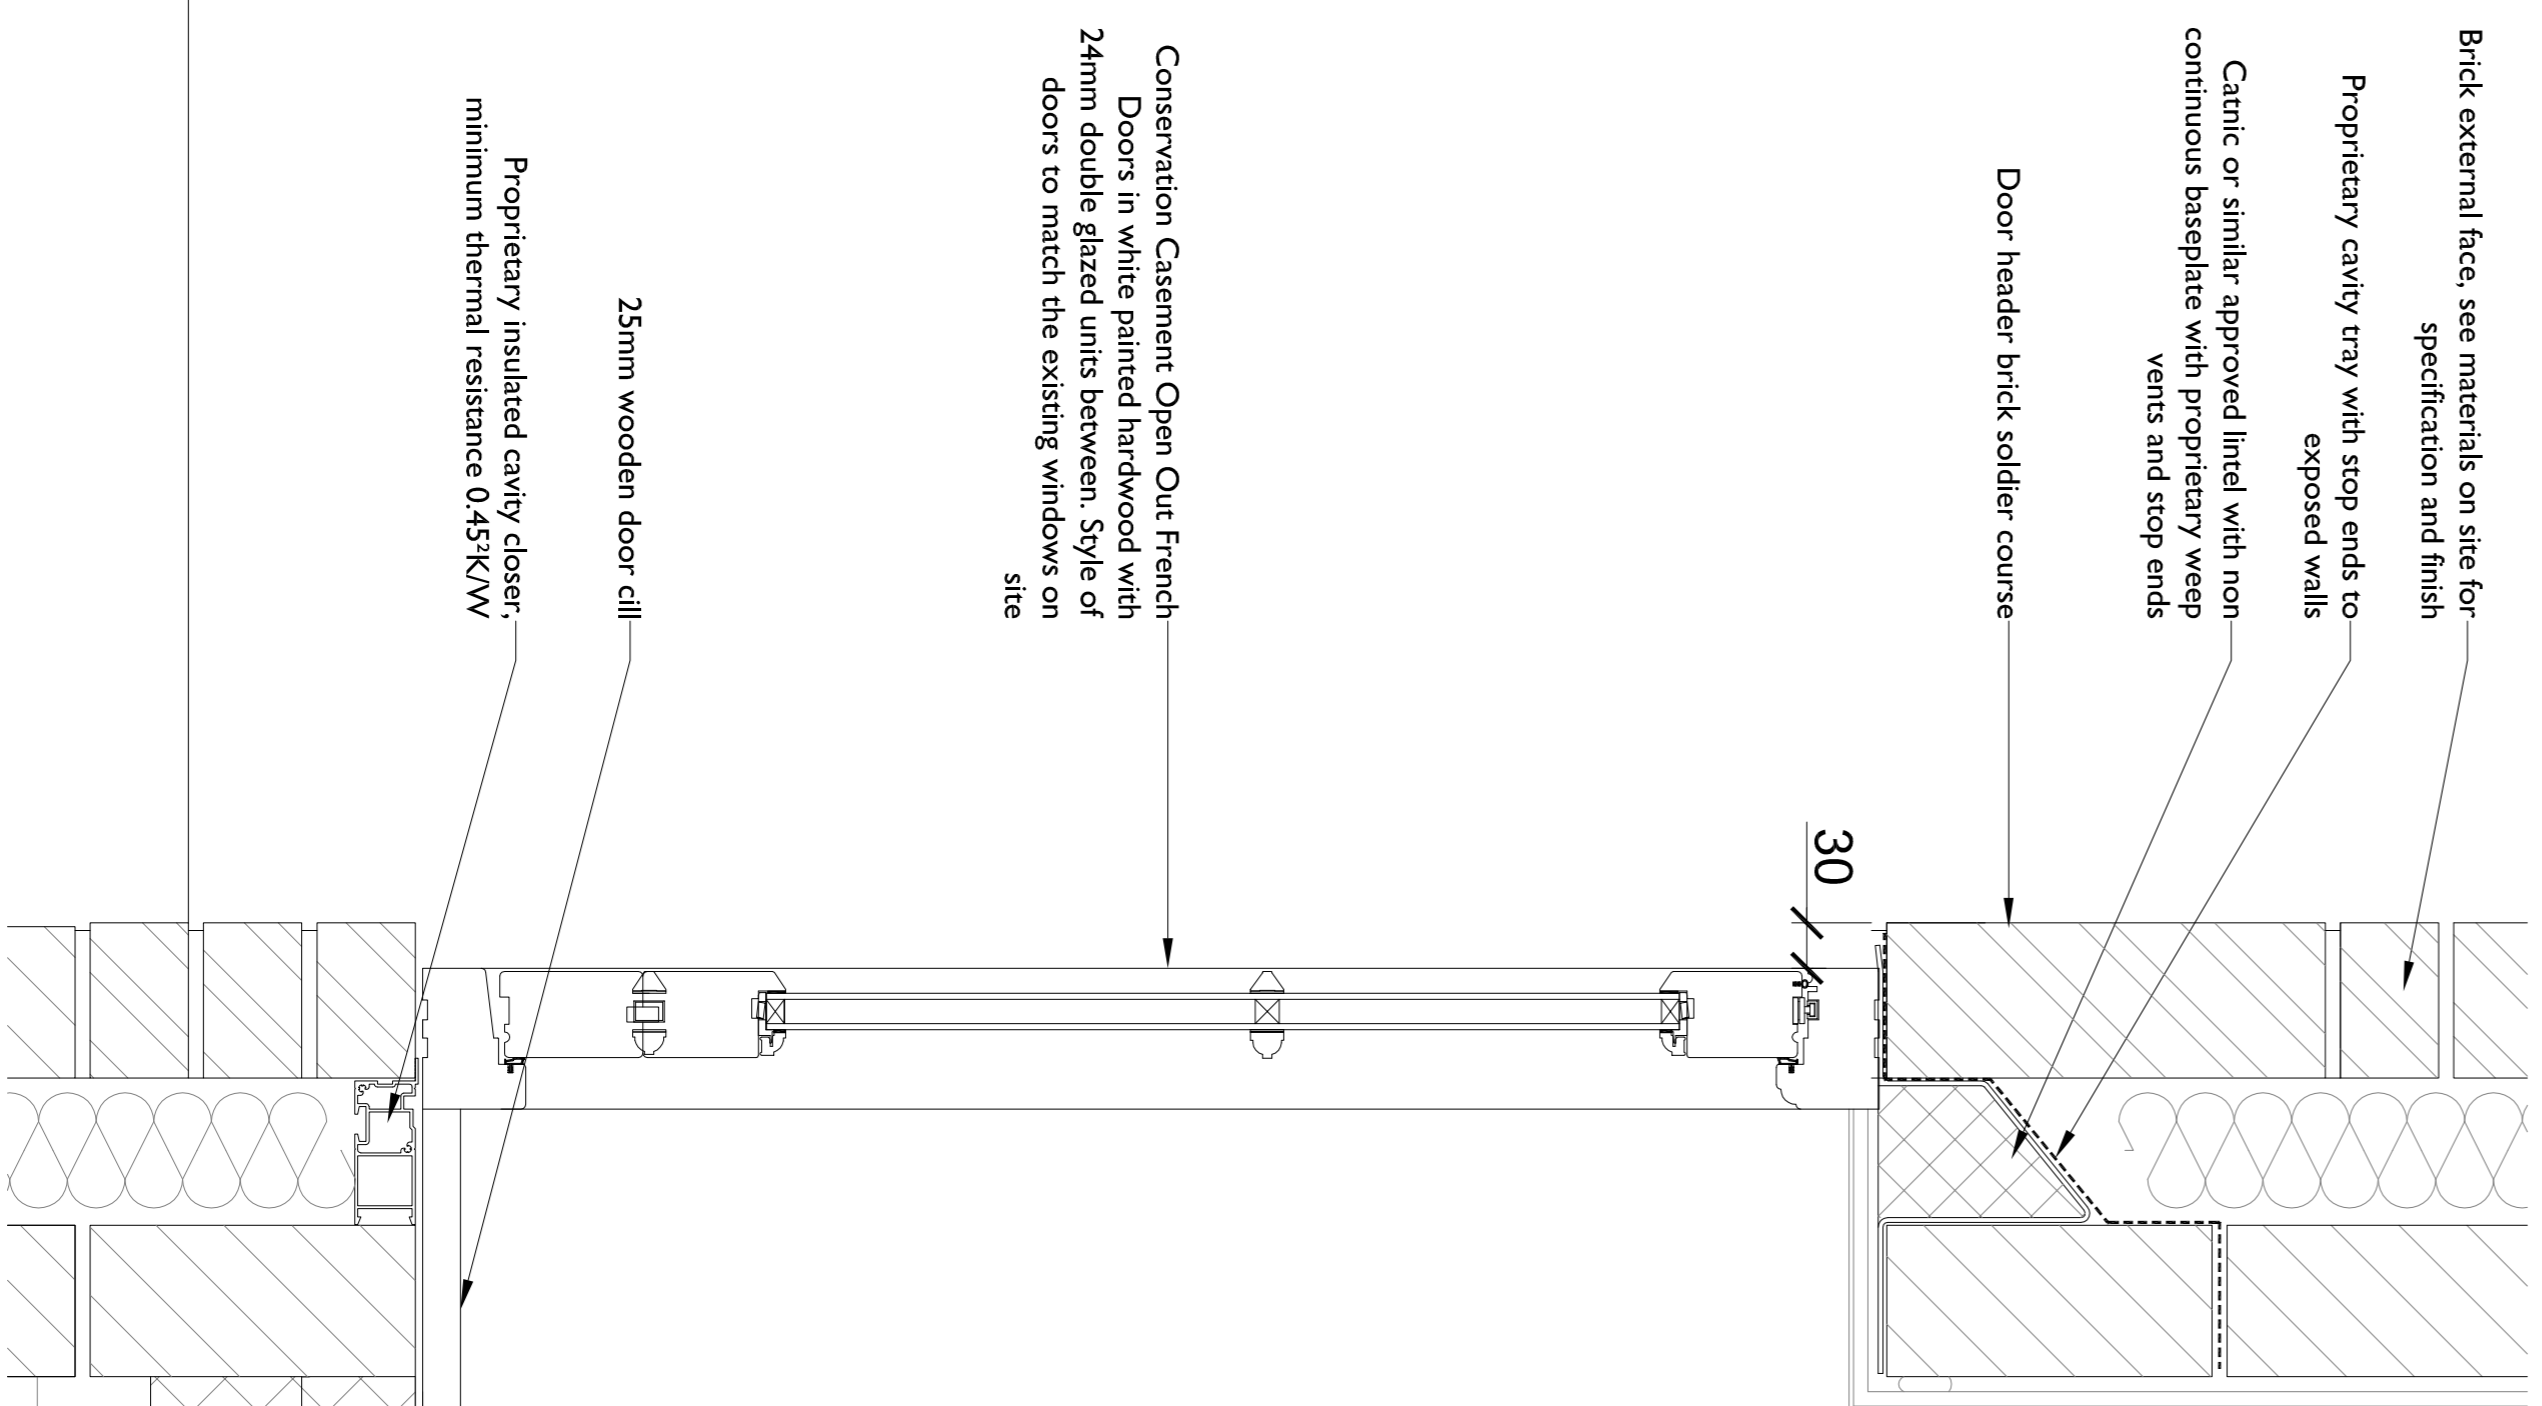

Detailing to doors of the new extension to match the existing house as shown above

1:1250	0	25mm	150mm
1:1500	0	20mm	200mm
1:1000	0	15mm	250mm
1:1100	0	10mm	300mm
1:1200	0	5mm	350mm

rev.	detail	by	date
A	Amended to clients comments	LW	11/20
B	Amended to planners comments	LW	02/21

		15 Dunton Close Northampton NN3 6WL	
T: 01604 492100 M: 07904 333447 E: info@lmrdesign.co.uk W: www.lmrdesign.co.uk			
client	Mr Lawson		
site	Wellington Grange Hardwick		
drawing title	Condition 5 - Door Details		
drafted by:	checked		
LW	LMR		
scale	date		
1:5, 1:20 @A1	Nov 2020		
drawing number	revision		
019 - 124 - 101	B		