

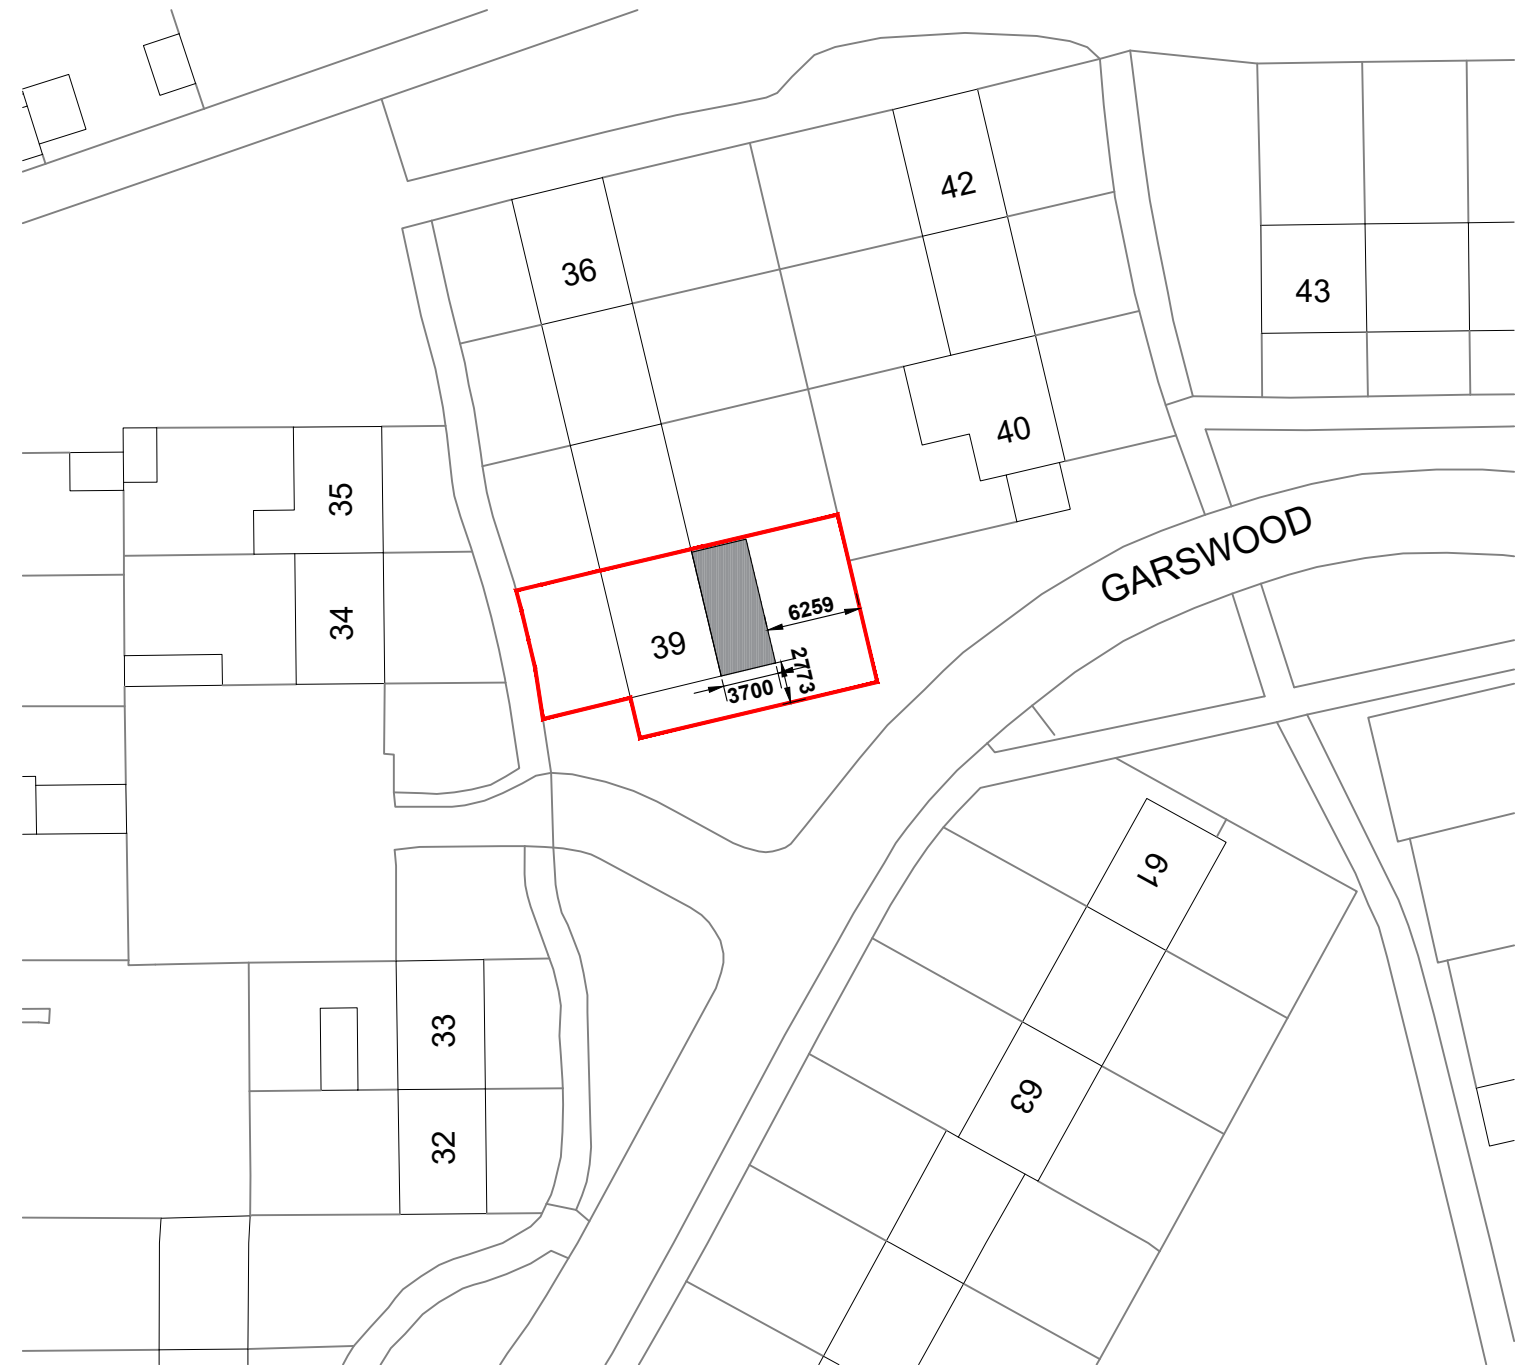


Location Plan 1:1250

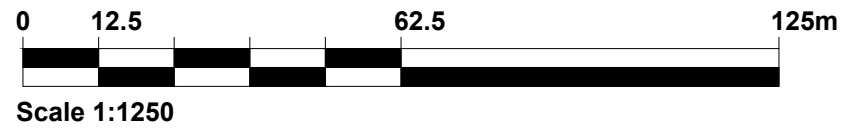

Block Plan 1:500

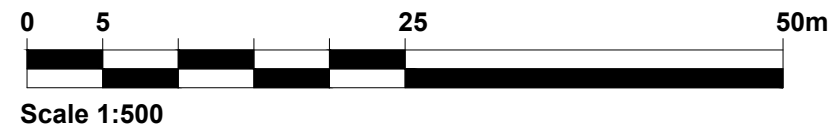

**NOTES**

1. This drawing is copyright of: REYNOLDS DESIGN LTD. Reproduction is only to take place with our written authority.
2. These Plans are subject to 'Planning and Building Regulation Approval' or any other statute in law before building commences.
3. Any structural work where mentioned on the drawing is subject to a qualified structural and civil engineer calculations before building work commences.
4. All drawings marked preliminary or planning are not to be built or manufactured from.
5. If any discrepancies are found in the drawings these are to be brought to the attention of REYNOLDS DESIGN LTD for rectification.
6. Boundary line indicative only. Exact location must be determined on site before building work commences.

<b>Planning</b>				Site Address: 39 Garswood, Bracknell Bracknell Forest RG12 0TY			
Drawing Title: Location & Block plan				<b>REYNOLDS DESIGN</b> ARCHITECTS			
Project & Drawing Number: 20.39G.SITE							
Rev:	Scale:	Sheet size:	Date:	www.reynoldsdesigns.co.uk M: 07825021352 emily@reynoldsdesigns.co.uk			
-	varies	A3	Dec 20				

Rev	Date	Description	Drm By
-	-	-	-
-	-	-	-
-	-	-	-