

THE OLD RAM - EXTERNAL SIGNAGE


ITEM 01 (Qty 1) PICTORIAL

Double sided pictorial sign & gibbet to the existing post.

Featuring:

- 3mm Aluminium panel finished DH Green Slate.
- 32mm Bullnose trim finished DH Green Slate.
- Applied Black vinyl logo & text.
- New Black (RAL 9005) gibbet fixed to the existing post.
- 2No. 10W LED Slimline floodlights from below.

Scale 1:20

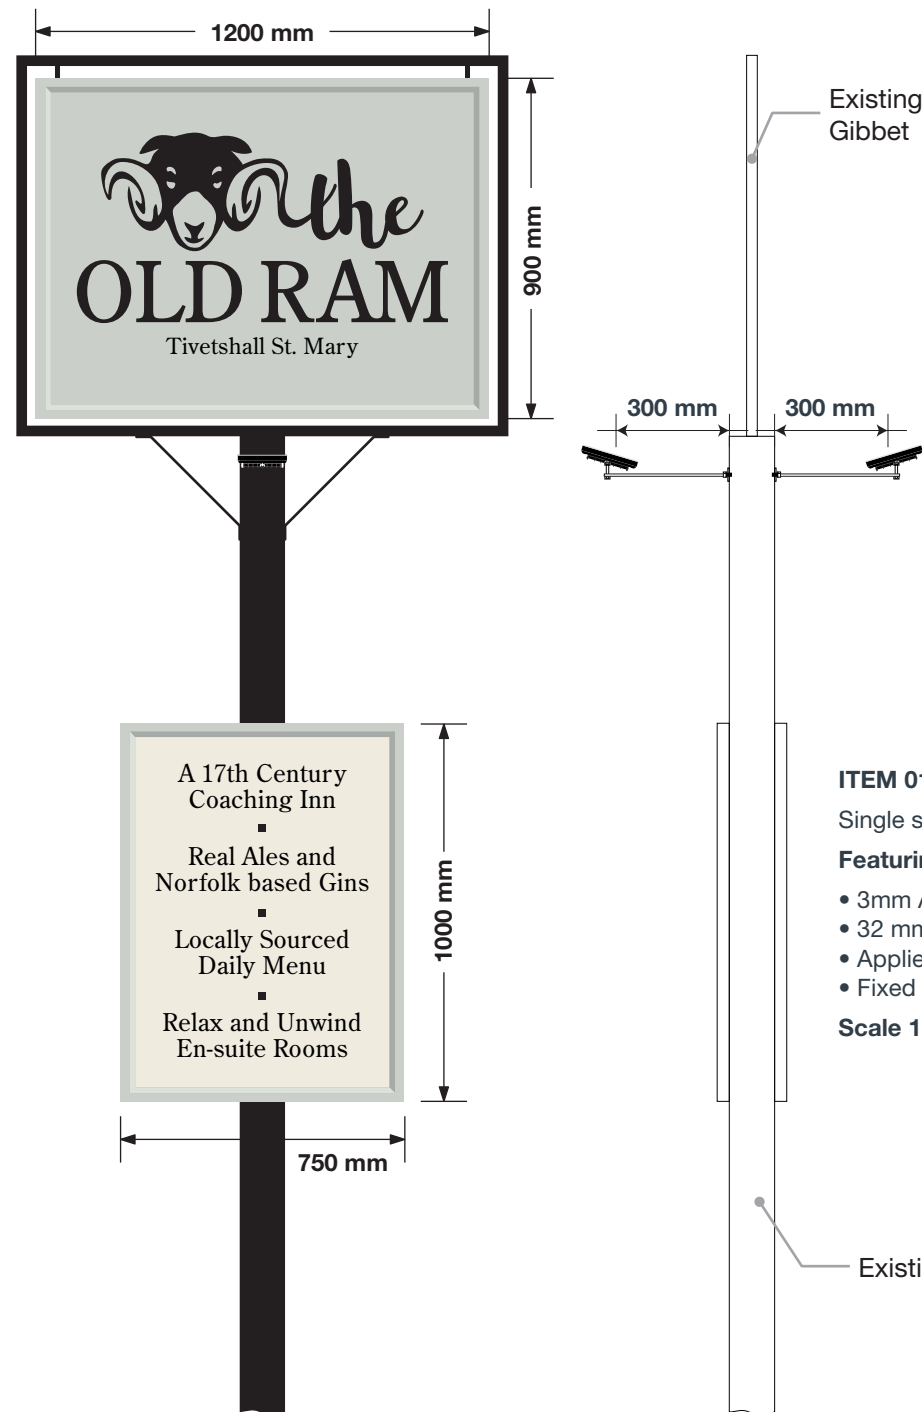

ITEM 02 (Qty 1) SIGNWRITING

Signwritten logo to gable end

Featuring:

- Signwritten housename/logo finished RAL 9005
- Paper template required

Scale 1:20




ITEM 03 (Qty 1) LANTERN

Brass lantern.

Featuring:

- Yardley Swan neck lantern.
- Flat clear acrylic panes.
- Standard LED illumination.

Scale 1:20

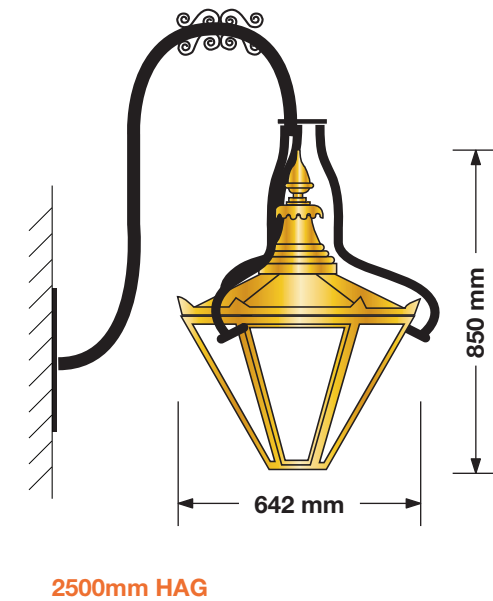

ITEM 01A & 01B (Qty 2) AMENITY

Single sided amenity signs.

Featuring:

- 3mm Aluminium panel finished DH Edelweiss White.
- 32 mm Bullnose trim finished DH Green Slate.
- Applied Black vinyl text.
- Fixed back to back to the existing post.

Scale 1:20



Sign Colour

Dulux Heritage Green Slate
Dulux Heritage Edelweiss White
RAL 9005

Building Colour - As existing

Brand Typefaces

Primary : Northern Lights Script Regular / Century Old Style Std Regular

Secondary : Josefin Sans Regular / Century Old Style Std Regular

THE OLD RAM - EXTERNAL SIGNAGE


ITEM 04A & 04B (Qty 2) DIRECTIONAL

Single sided sign to new posts.

Featuring:

- Upper slat 3mm Aluminium panel finished DH Green Slate.
- 32mm Bullnose trim finished DH Green Slate.
- Lower slat 3mm Aluminium panel finished DH Edelweiss White.
- 32 mm Bullnose trim finished DH Green Slate.
- Applied Black vinyl logo & text.
- New Black (RAL 9005) posts.
- LED Slimline trough light finished RAL 9005.

Scale 1:20

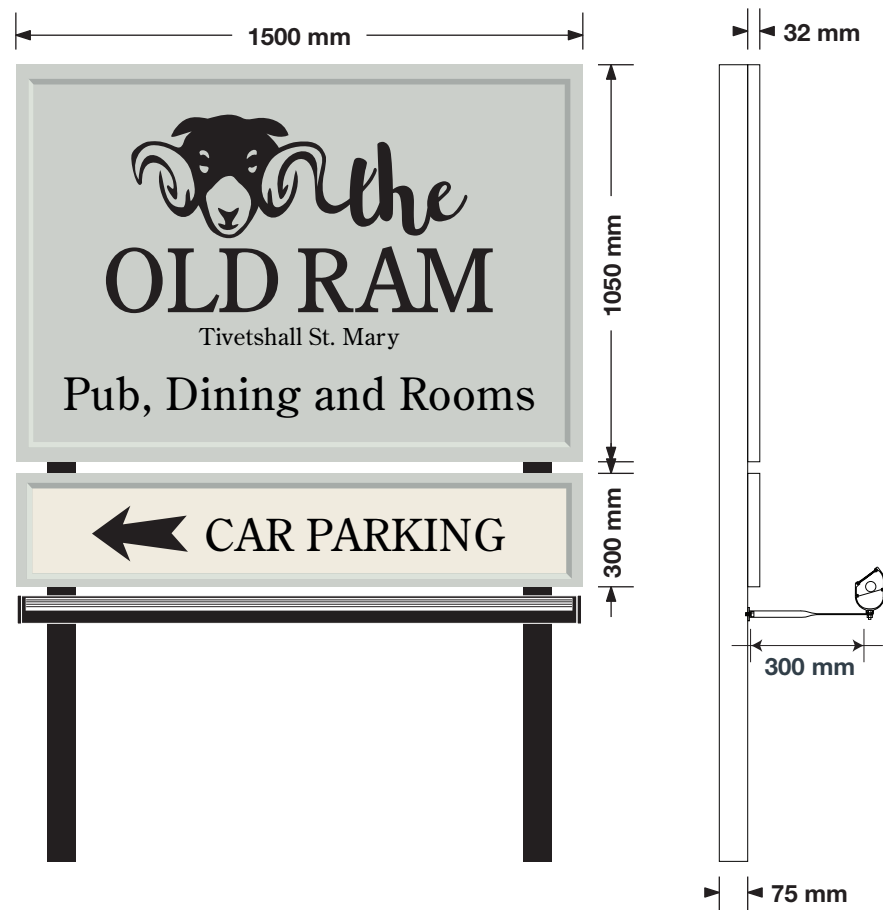


ITEM 05 (Qty 1) DIRECTIONAL

Single sided sign to new posts.

Featuring:

- Upper slat 3mm Aluminium panel finished DH Green Slate.
- 32mm Bullnose trim finished DH Green Slate.
- Lower slat 3mm Aluminium panel finished DH Edelweiss White.
- 32 mm Bullnose trim finished DH Green Slate.
- Applied Black vinyl logo & text.
- New Black (RAL 9005) posts.
- LED Slimline trough light finished RAL 9005.

Scale 1:20

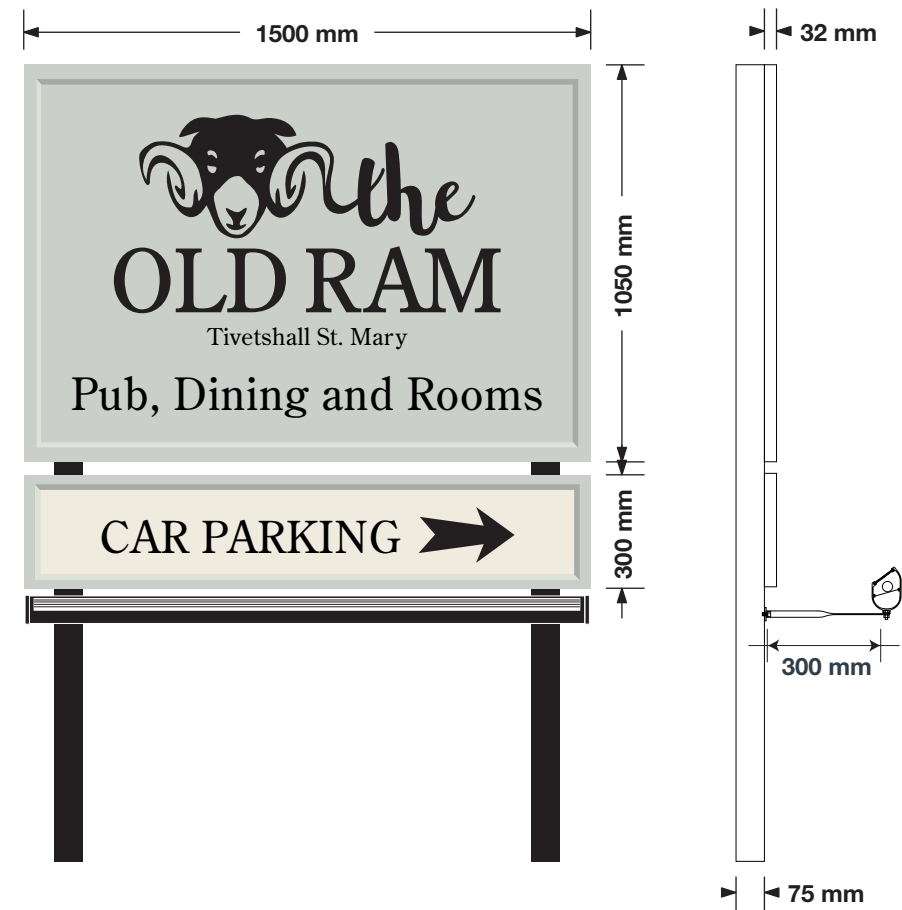

admiral
T A V E R N S

THE OLD RAM.
IPSWICH ROAD,
TIVETSHALL ST MARY,
NORFOLK,
NR15 2DE.

157051
04/02/21 - LS

COPYRIGHT :
THE ATTACHED DESIGNS AND ILLUSTRATIONS
ARE INTENDED SOLELY FOR, AND SHOULD
ONLY BE USED BY, THOSE TO WHOM THIS
DESIGN SPECIFICATION IS ADDRESSED.

**THE CONTENTS ARE STRICTLY
PRIVATE AND CONFIDENTIAL.**
ANY FORM OF REPRODUCTION,
DISSEMINATION, COPYING, DISCLOSURE,
MODIFICATION OR DISTRIBUTION IS STRICTLY
PROHIBITED WITHOUT THE PRIOR WRITTEN
CONSENT OF ASHLEIGH SIGNS LTD
(COMPANY NUMBER : 1325080)
WHOSE REGISTERED ADDRESS IS:
ASHLEIGH HOUSE, BECKBRIDGE ROAD,
NORMANTON INDUSTRIAL ESTATE,
NORMANTON. WF6 1TE

THE OLD RAM - EXISTING PHOTOGRAPHS



admiral
T A V E R N S

THE OLD RAM.
IPSWICH ROAD,
TIVETSHALL ST MARY,
NORFOLK,
NR15 2DE.

157051
04/02/21 - LS

COPYRIGHT :
THE ATTACHED DESIGNS AND ILLUSTRATIONS
ARE INTENDED SOLELY FOR, AND SHOULD
ONLY BE USED BY, THOSE TO WHOM THIS
DESIGN SPECIFICATION IS ADDRESSED.

THE CONTENTS ARE STRICTLY
PRIVATE AND CONFIDENTIAL.
ANY FORM OF REPRODUCTION,
DISSEMINATION, COPYING, DISCLOSURE,
MODIFICATION OR DISTRIBUTION IS STRICTLY
PROHIBITED WITHOUT THE PRIOR WRITTEN
CONSENT OF ASHLEIGH SIGNS LTD
(COMPANY NUMBER : 1325080)
WHOSE REGISTERED ADDRESS IS:
ASHLEIGH HOUSE, BECKBRIDGE ROAD,
NORMANTON INDUSTRIAL ESTATE,
NORMANTON. WF6 1TE



04A

04B

admiral
T A V E R N S


THE OLD RAM.
IPSWICH ROAD,
TIVETSHALL ST MARY,
NORFOLK,
NR15 2DE.

157051
04/02/21 - LS

COPYRIGHT :
THE ATTACHED DESIGNS AND ILLUSTRATIONS
ARE INTENDED SOLELY FOR, AND SHOULD
ONLY BE USED BY, THOSE TO WHOM THIS
DESIGN SPECIFICATION IS ADDRESSED.

THE CONTENTS ARE STRICTLY
PRIVATE AND CONFIDENTIAL.
ANY FORM OF REPRODUCTION,
DISSEMINATION, COPYING, DISCLOSURE,
MODIFICATION OR DISTRIBUTION IS STRICTLY
PROHIBITED WITHOUT THE PRIOR WRITTEN
CONSENT OF ASHLEIGH SIGNS LTD
(COMPANY NUMBER : 1325080)
WHOSE REGISTERED ADDRESS IS:
ASHLEIGH HOUSE, BECKBRIDGE ROAD,
NORMANTON INDUSTRIAL ESTATE,
NORMANTON. WF6 1TE

THE OLD RAM - SITE PLAN

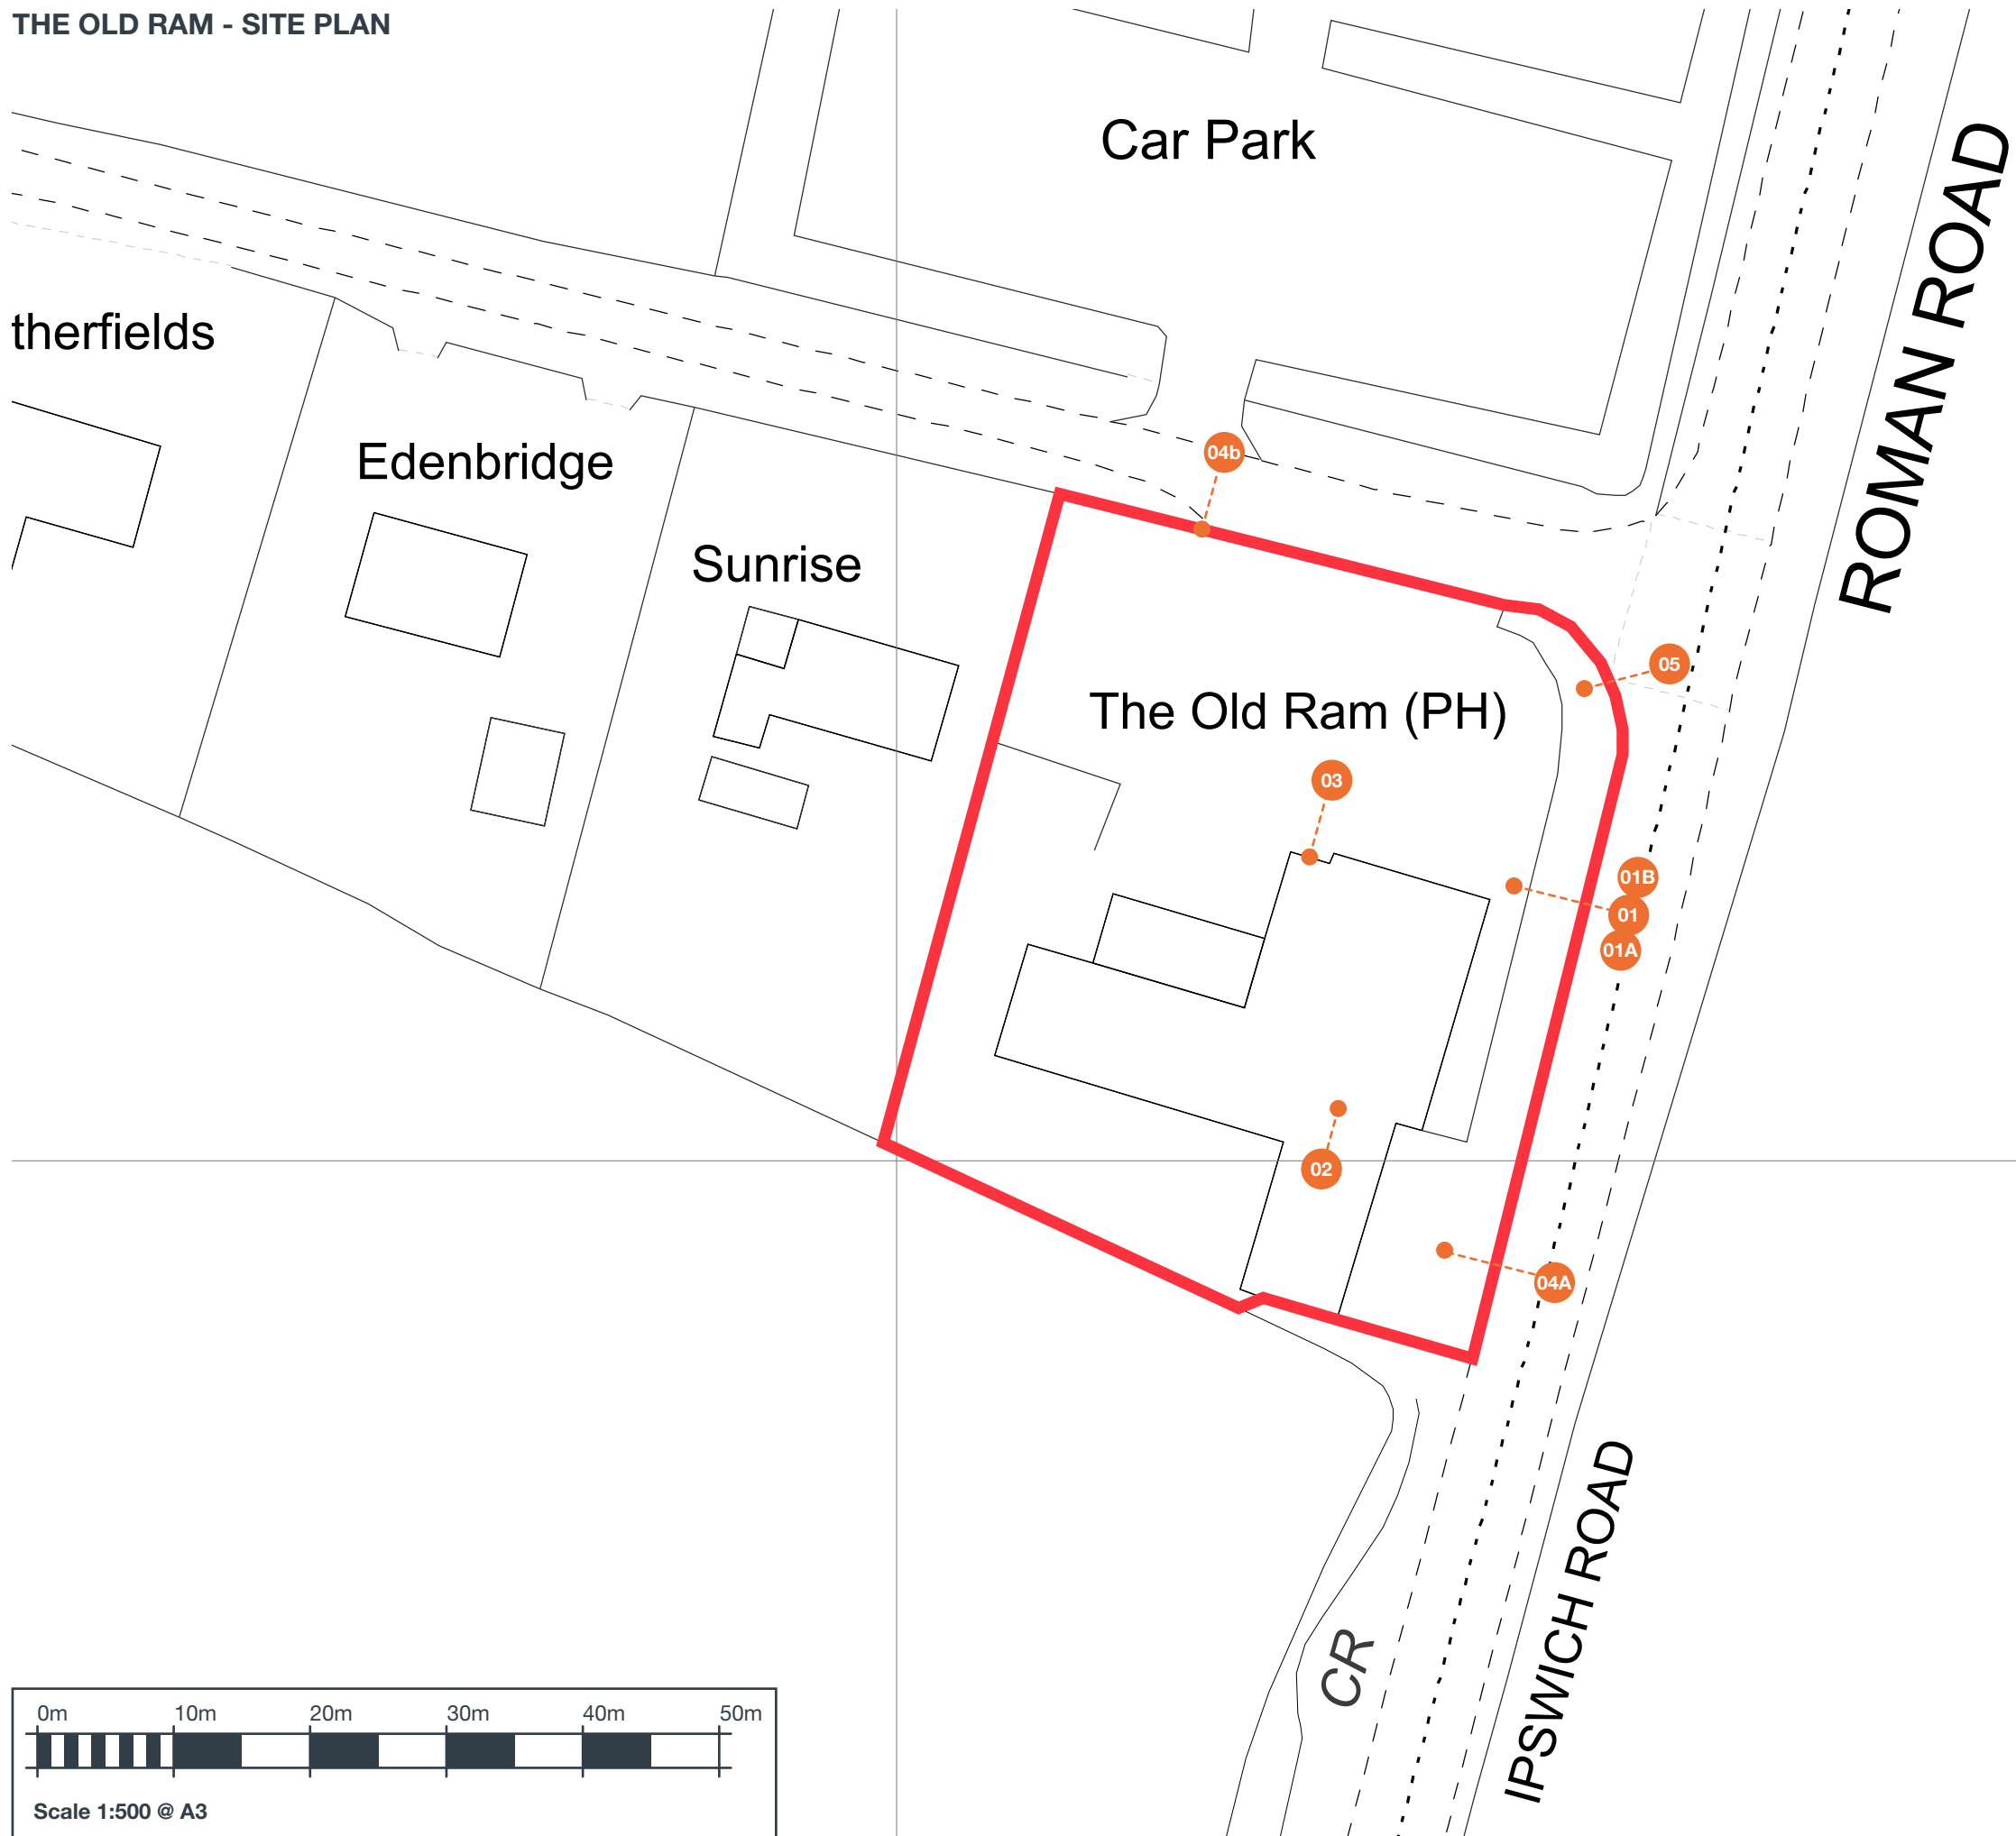

admiral
T A V E R N S

THE OLD RAM.
IPSWICH ROAD,
TIVETSHALL ST MARY,
NORFOLK,
NR15 2DE.

157051
04/02/21 - LS

COPYRIGHT :
THE ATTACHED DESIGNS AND ILLUSTRATIONS
ARE INTENDED SOLELY FOR, AND SHOULD
ONLY BE USED BY, THOSE TO WHOM THIS
DESIGN SPECIFICATION IS ADDRESSED.

THE CONTENTS ARE STRICTLY
PRIVATE AND CONFIDENTIAL.
ANY FORM OF REPRODUCTION,
DISSEMINATION, COPYING, DISCLOSURE,
MODIFICATION OR DISTRIBUTION IS STRICTLY
PROHIBITED WITHOUT THE PRIOR WRITTEN
CONSENT OF ASHLEIGH SIGNS LTD
(COMPANY NUMBER : 1325080)
WHOSE REGISTERED ADDRESS IS:
ASHLEIGH HOUSE, BECKBRIDGE ROAD,
NORMANTON INDUSTRIAL ESTATE,
NORMANTON. WF6 1TE