


Bird Point will be installed to deter the birds from their current roosting locations

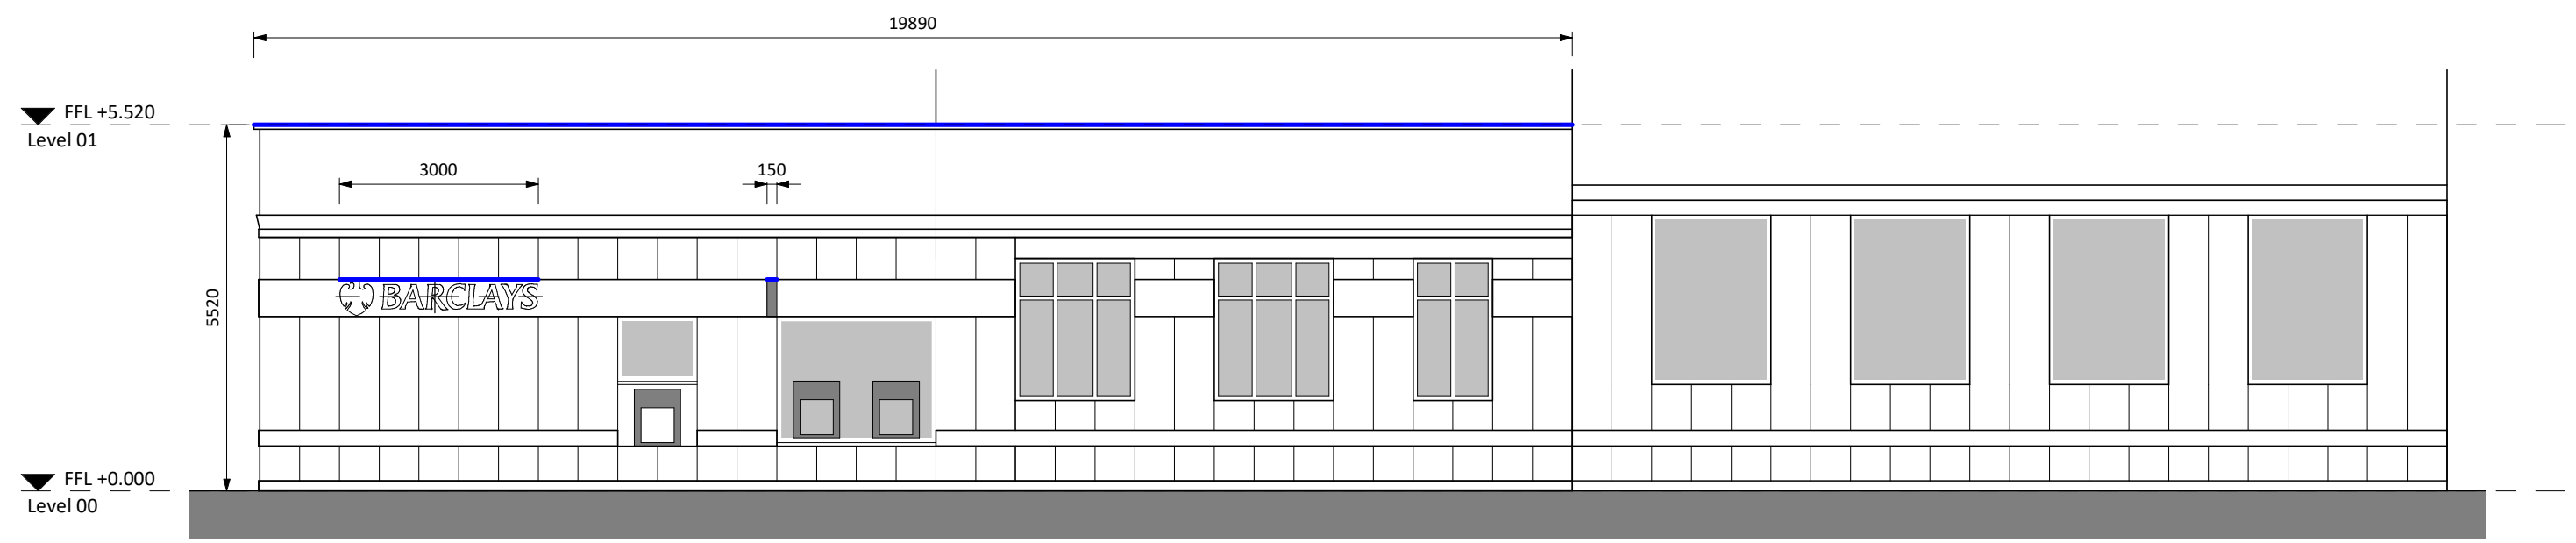

Elevation 2 - Proposed
1 : 100



Elevation 1 - Proposed
1 : 100

STATUS	REV	DATE	DESCRIPTION	REVISED BY
				WA
				EL
				2248119

CONSULTANT
STRIDE TREGLOWN
www.stridetreglown.com © Stride Treglown Limited 2017

PROJECT
Barclays Bank
52/53 Broadway, Ealing, London
W5 5JS

DRAWING TITLE
Proposed Elevations

SUITABILITY STATUS PL : PLANNING	SCALE 1 : 100 @ A3
-------------------------------------	-----------------------

PROJECT ORIGINATOR ZONE LEVEL TYPE ROLE CLASS. NUMBER 2248119-STL-XX-XX-DR-L-P44	REVISION
---------------------------------------------------------------------------------------------------	----------

