
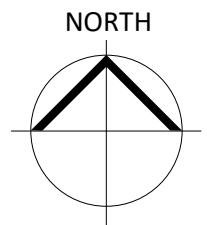



Responsibility is not accepted for errors made by others in scaling from this drawing.
All construction information should be taken from figured dimensions only.

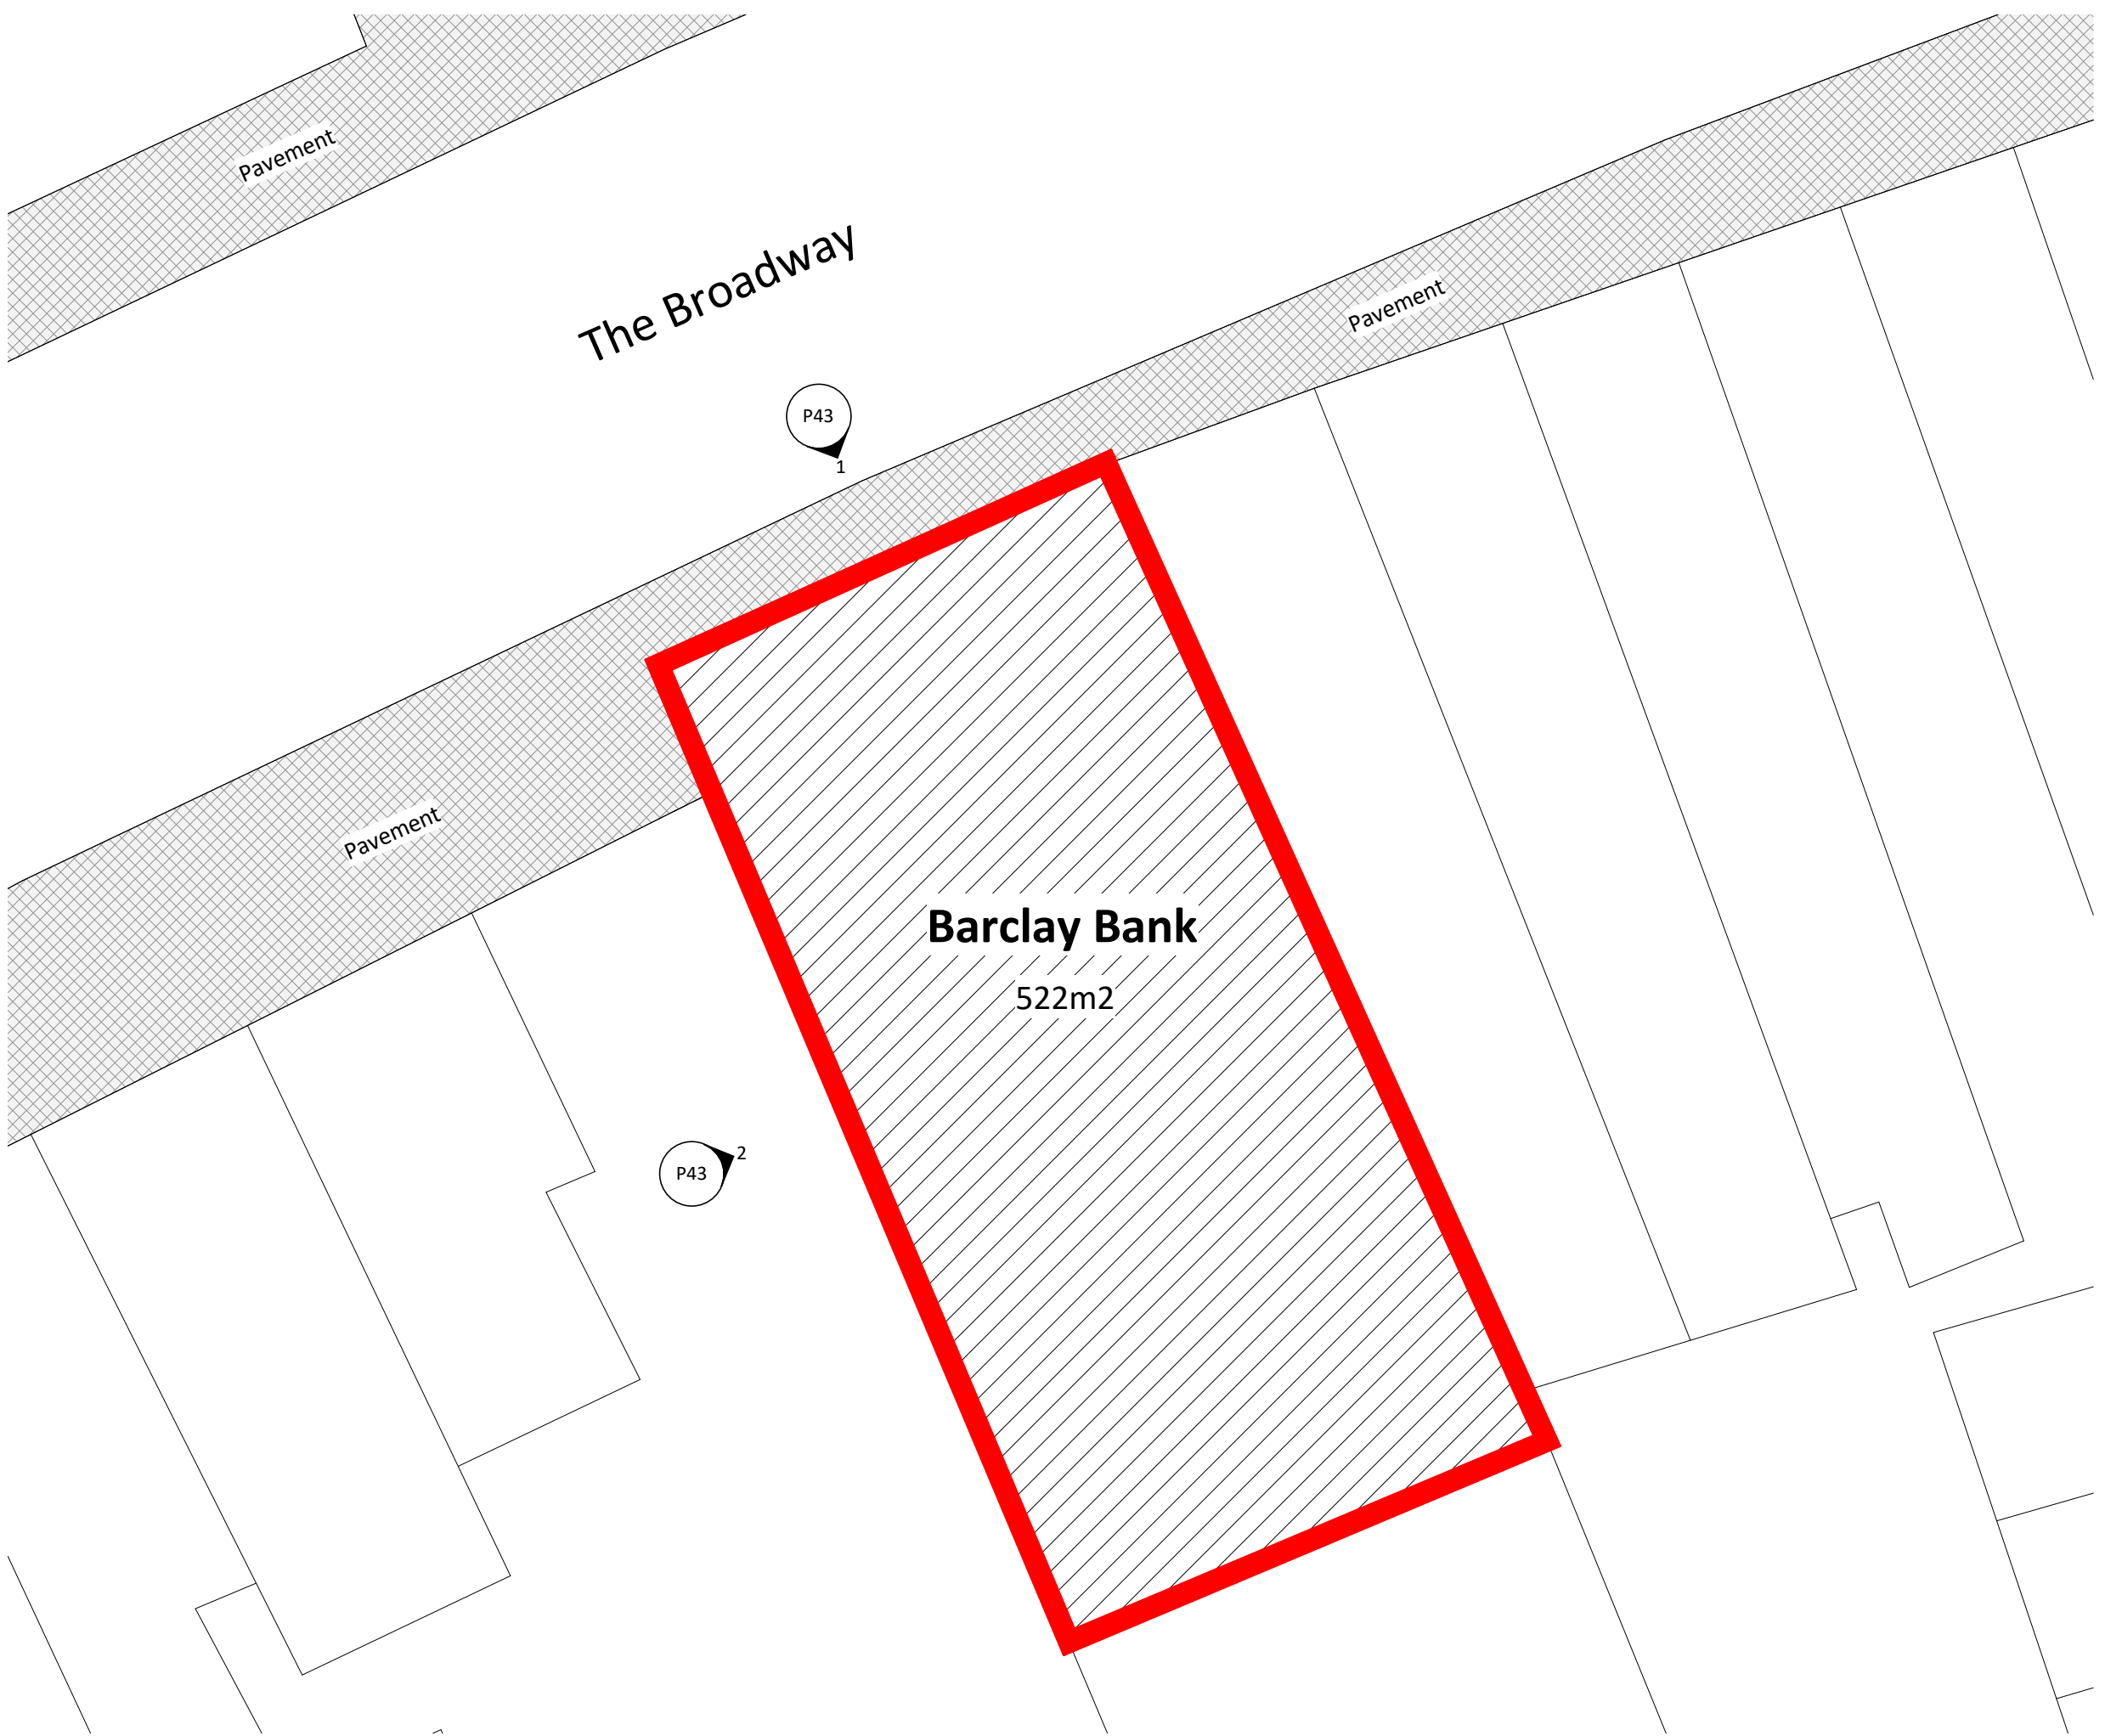

LEGEND

 Site boundary

STATUS	REV	DATE	DESCRIPTION	REVISED BY
CLIENT				WA
				CHECKED BY
				EL
				ORIGINATOR NO
				2248119

CONSULTANT
STRIDE TREGLOWN
www.stridetreglow.com © Stride Treglow Limited 2017

PROJECT
Barclays Bank
52/53 Broadway, Ealing, London
W5 5JS

DRAWING TITLE
Existing Block Plan

SUITABILITY STATUS	SCALE
PL : PLANNING	1 : 200 @ A3

PROJECT ORIGINATOR ZONE LEVEL TYPE ROLE CLASS. NUMBER	REVISION
2248119-STL-XX-00-DR-L-P41	

