


Scredda

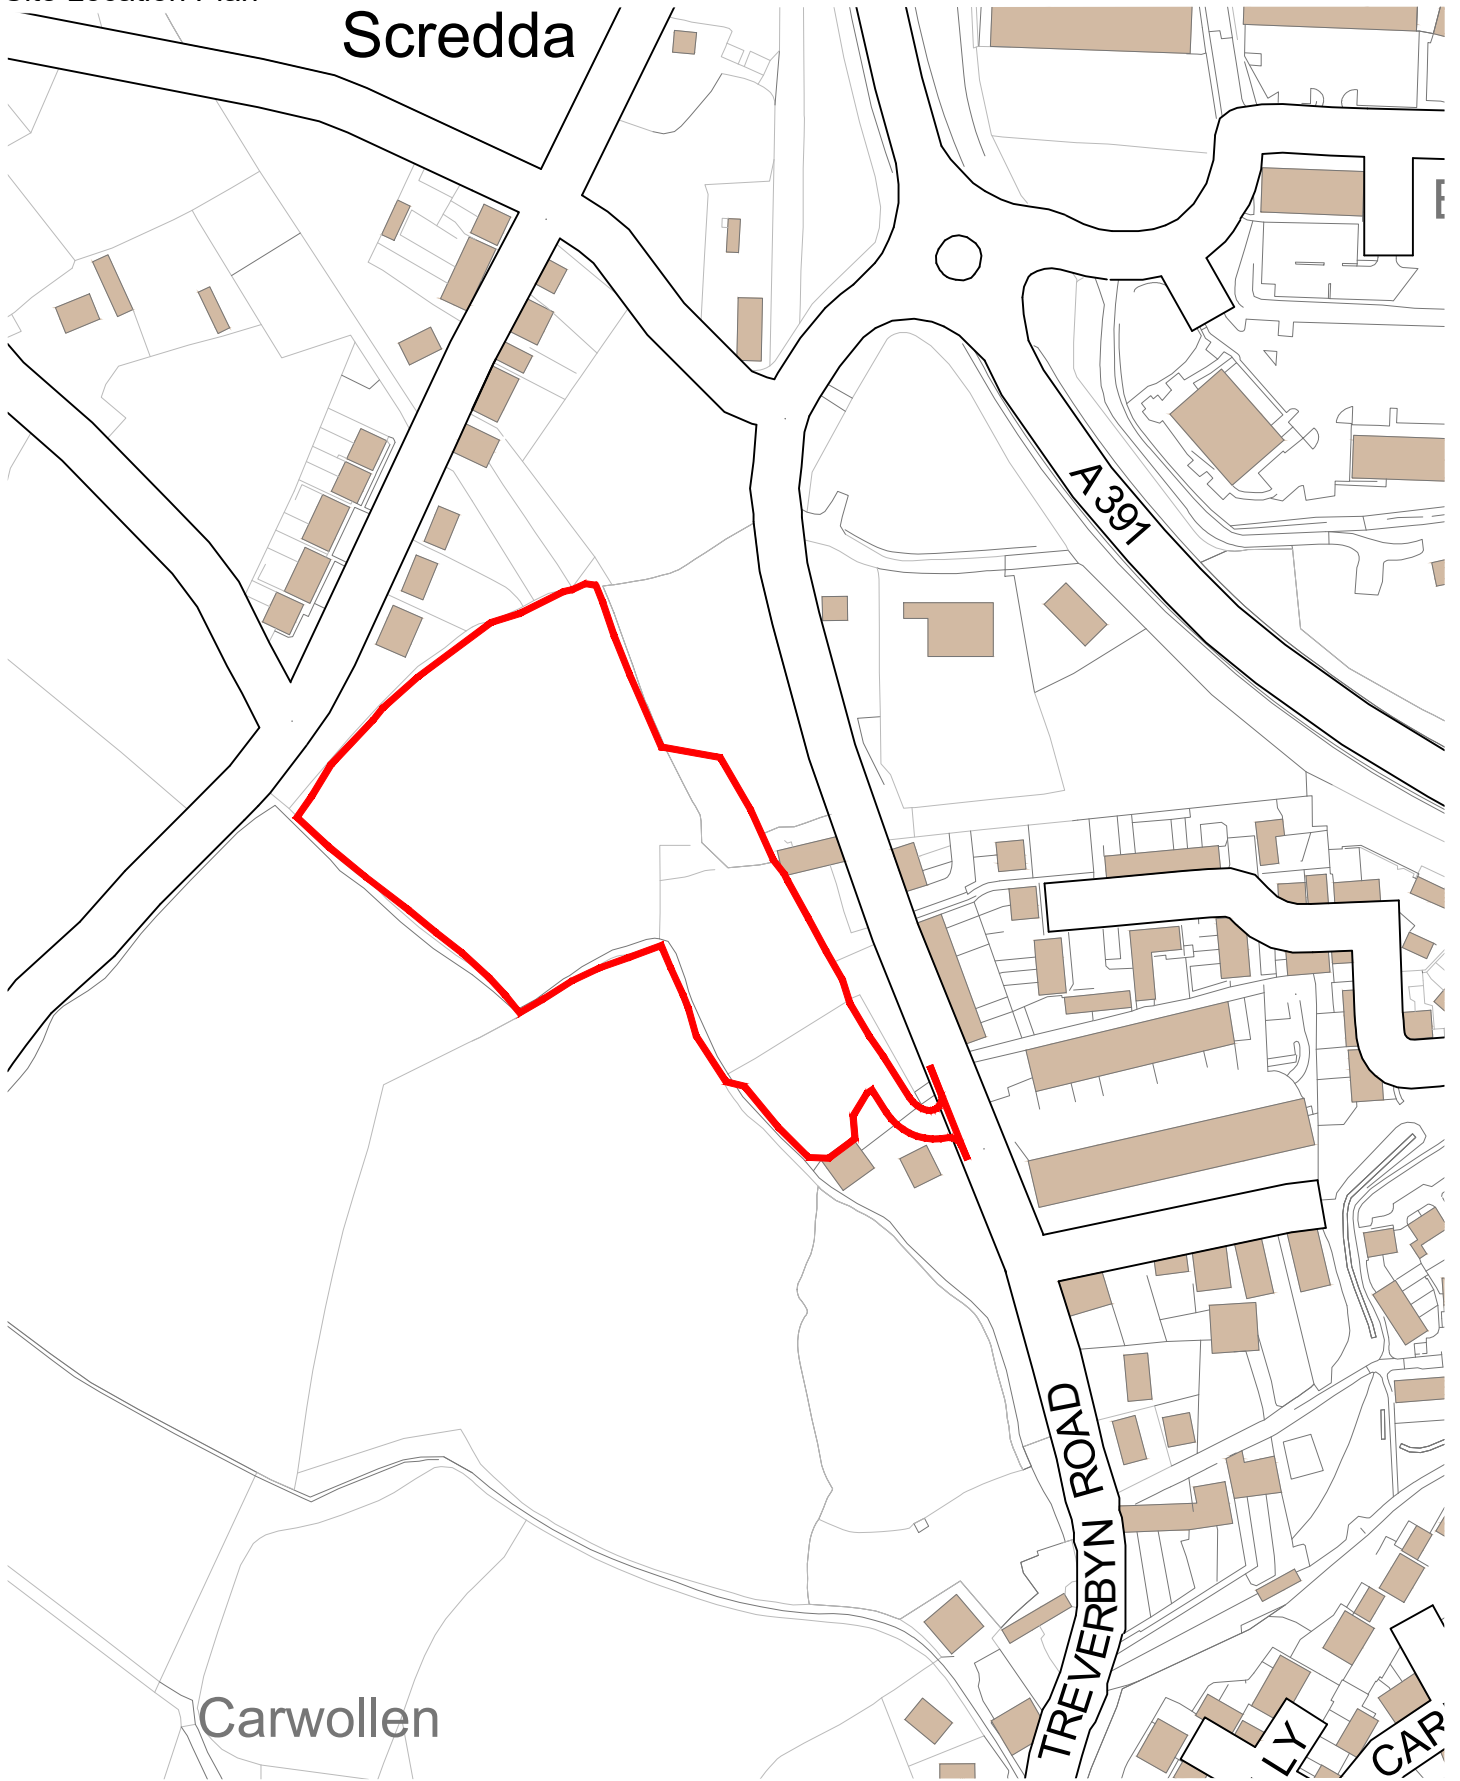

Project: Scredda, St Austell
Title: Site Location Plan
Client: Gilbert & Goode
Date: Feb 2021
Drawn by: SA
Checked by: DMA
Scale: 1:2500 @ A4
Drawing No.: 19045 01.01

Rev.:

