

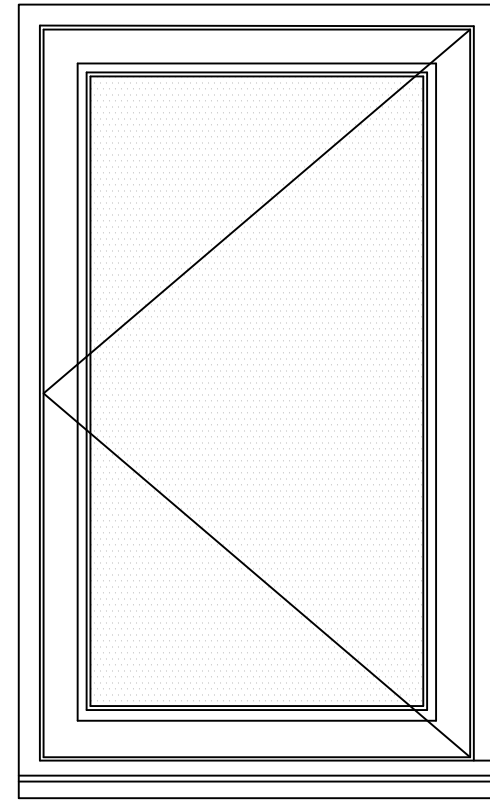
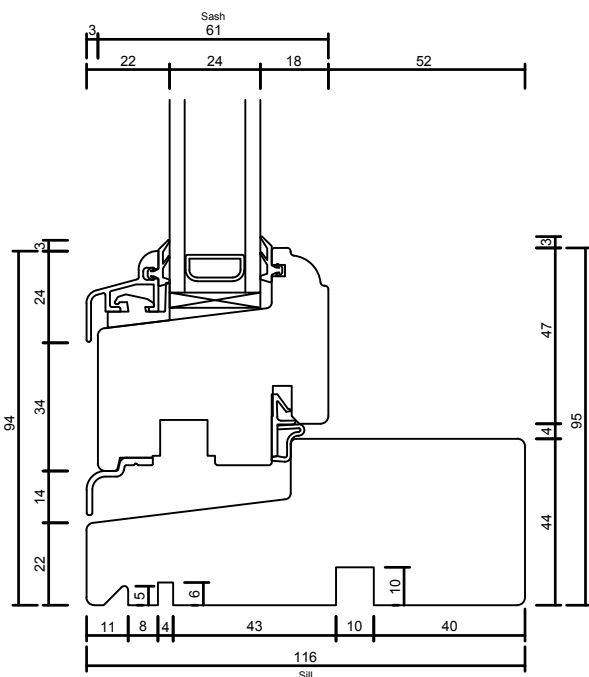


W4
1:10


New windows and doors to be timber, double glazed with safety glass and painted White as "Livingwood 2K" system

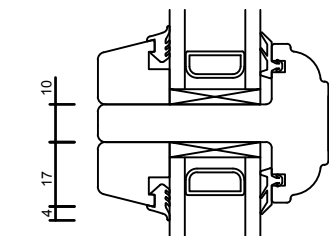



W2 & W3
1:10

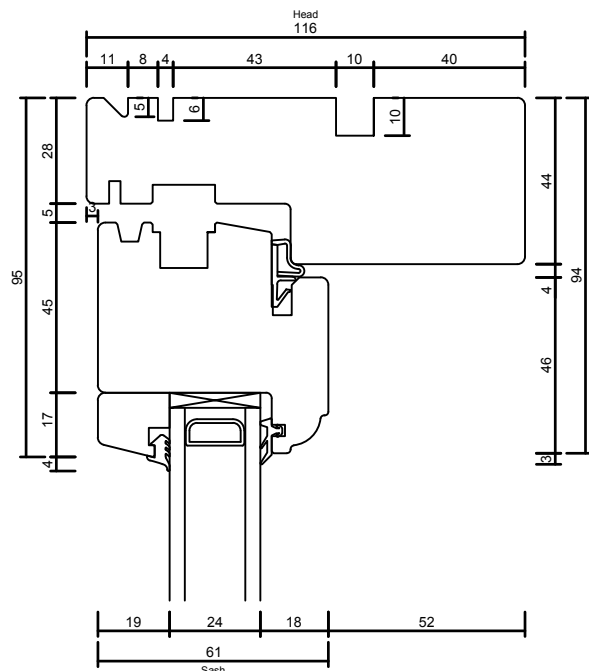

Vertical section
1:2

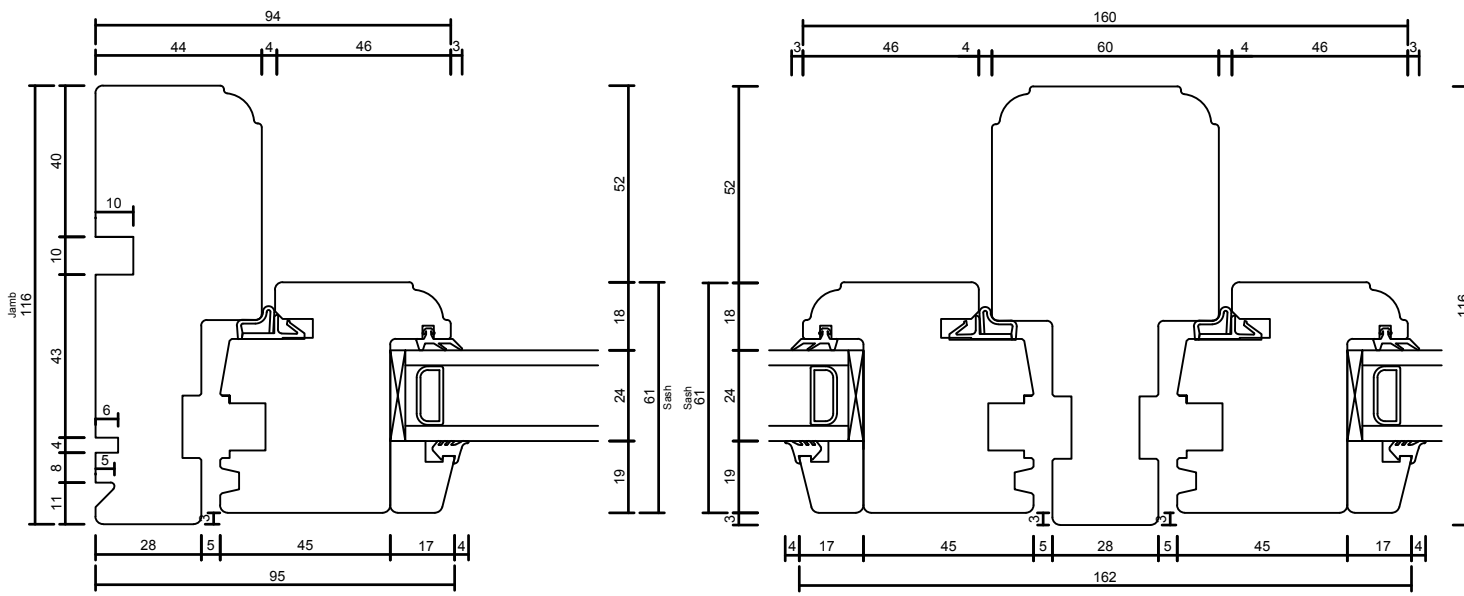

Horizontal section
1:2

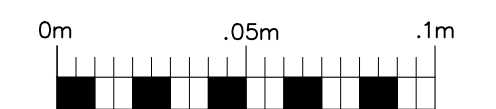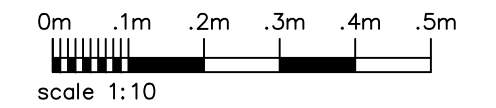

Scale: 1:2

revision	description	date
Rev A.	horizontal glazing bars removed	Jan 2021

Client:

Mr T Freathy

Job Title:

Rookery Farm

Drawing Title:

Windows to extension

Scale: 1:10 @ A2
Drawn By: ms
Date: Jan 2020

Job Number: 6104
Drawing Number: 04.A
Status: Outline

whitworth

Chartered Architects & Chartered Building Surveyors
18 Hatter Street, Bury St Edmunds, Suffolk, IP33 1NE
01284 760421 info@whitworth.co.uk www.whitworth.co.uk

NOTE:
Do not scale from this drawing. Confirm all dimensions on site. Refer any discrepancies to the Architect before work is put in hand. Read this drawing in conjunction with the relevant sections of the specification, schedule of works and other drawings.

This drawing is copyright of whitworth.