







South

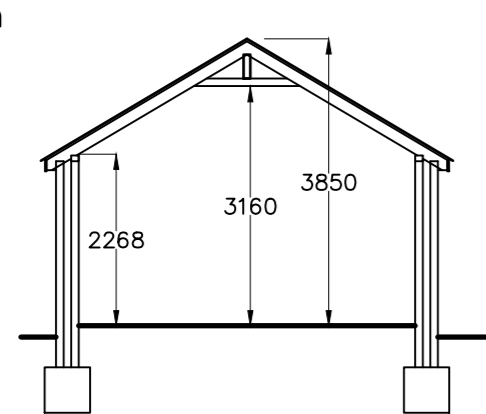

Section through bedroom

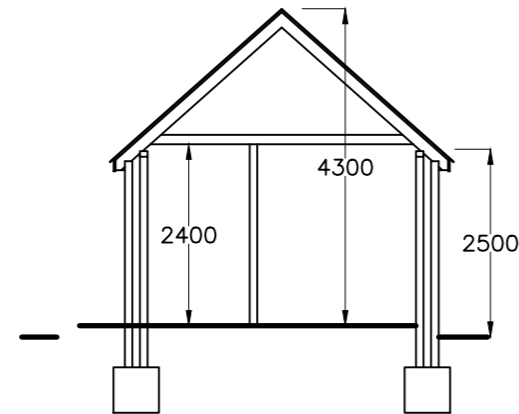


Section through bathroom and dressing

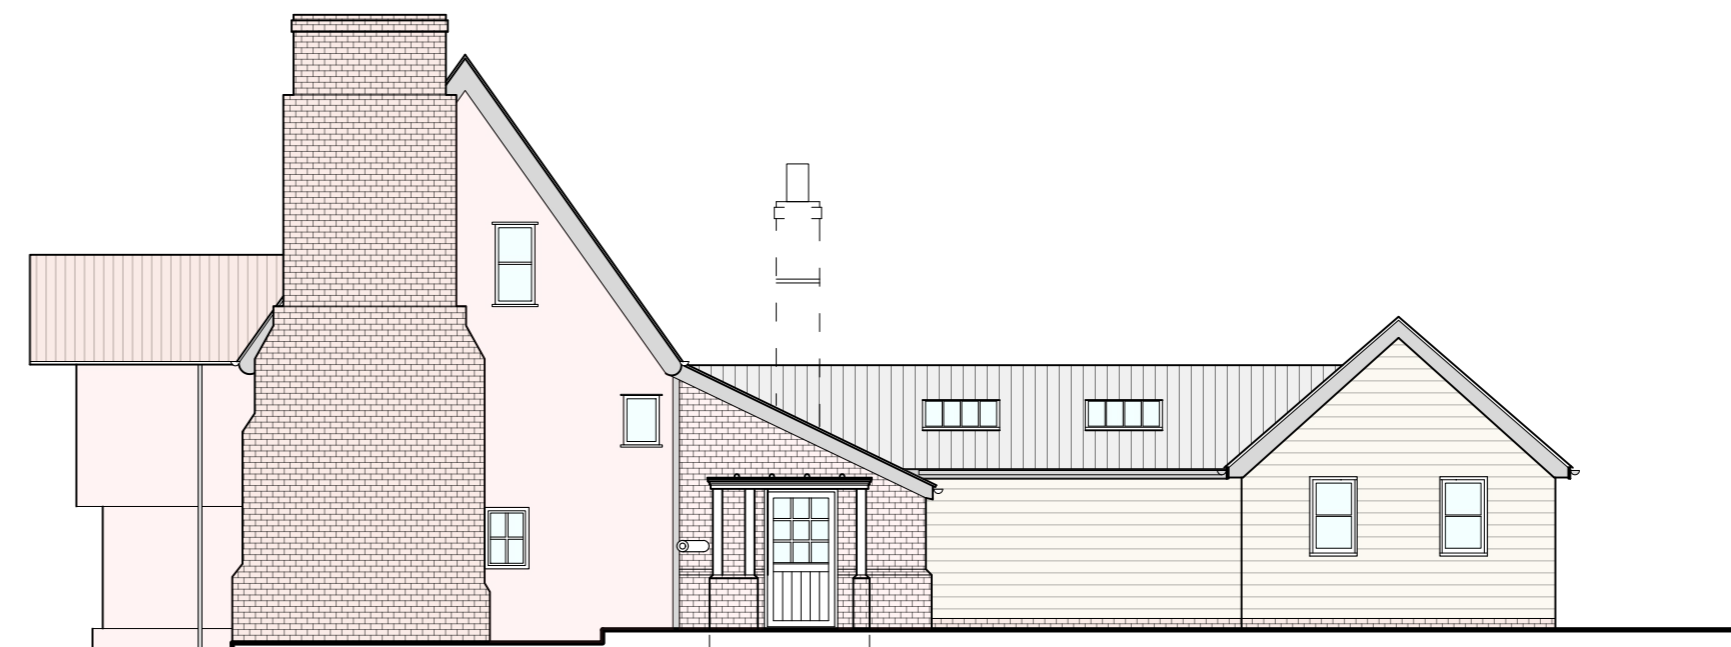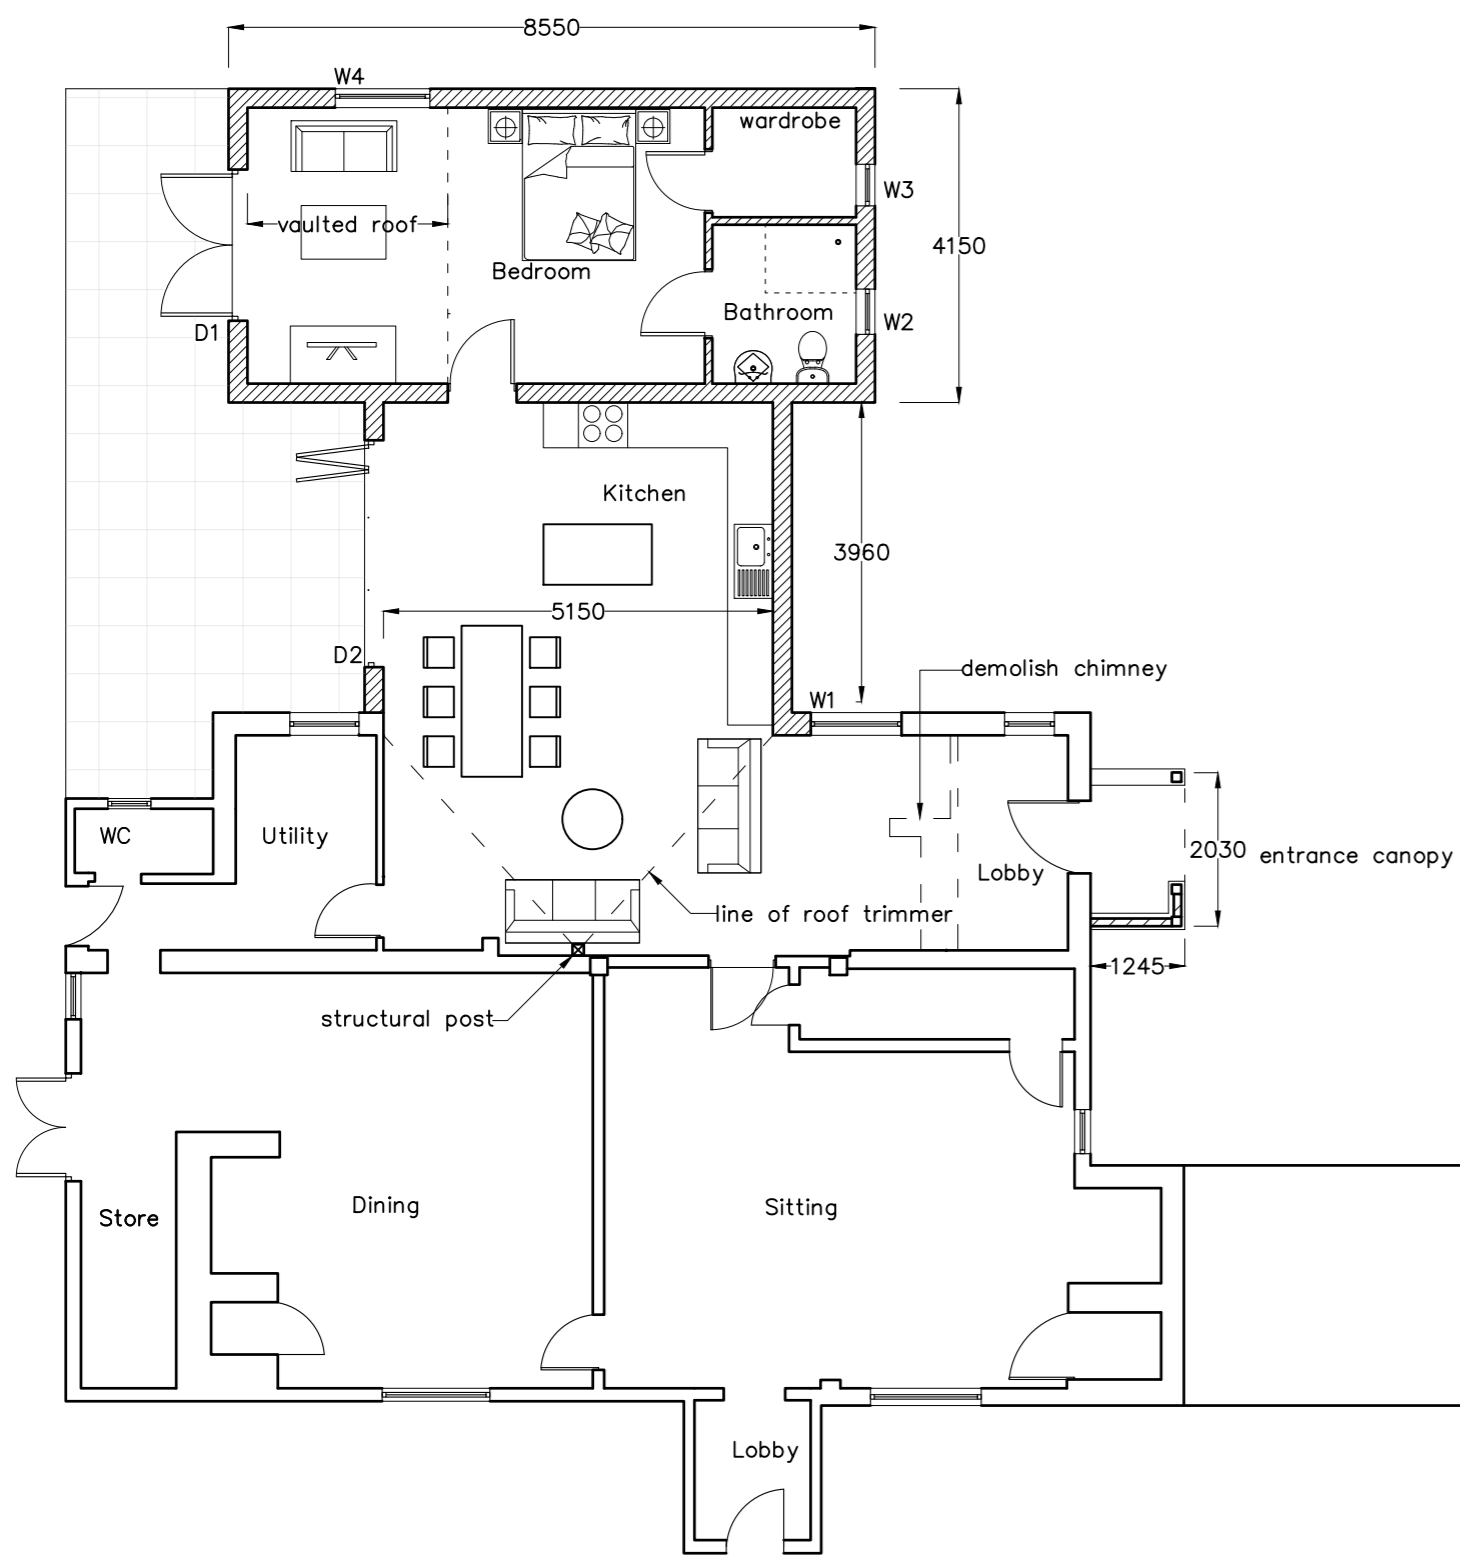


North





East

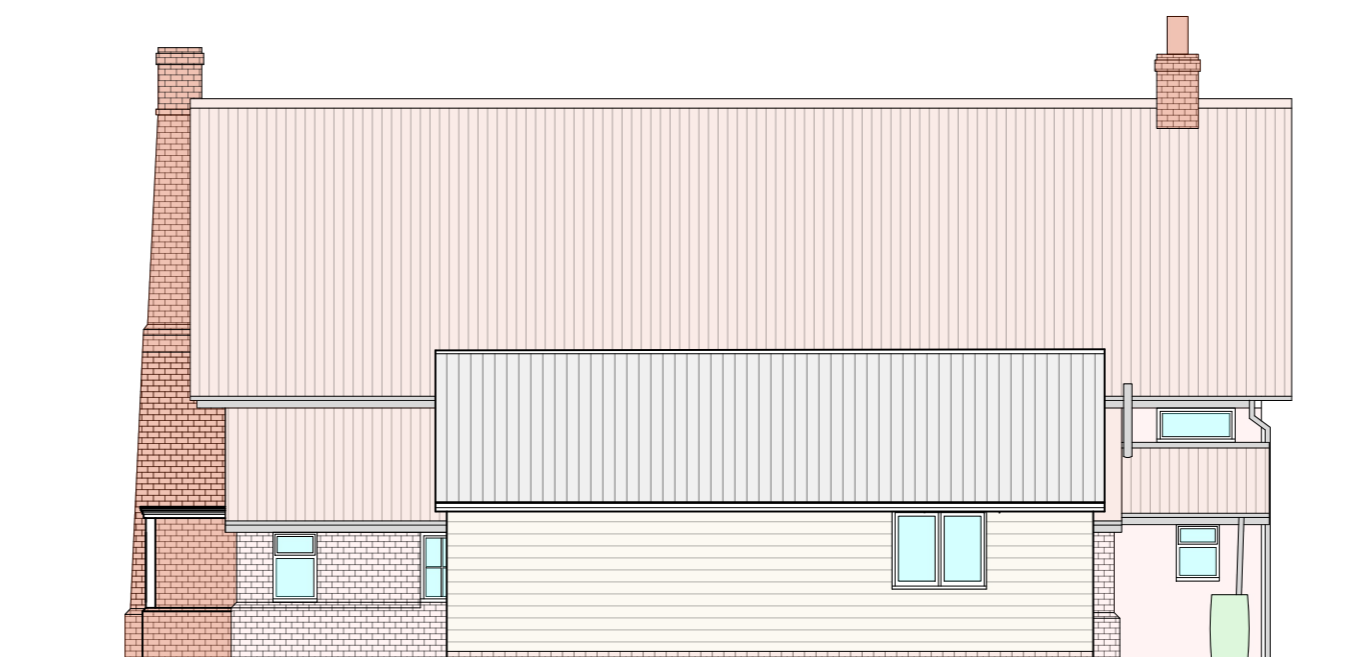

West

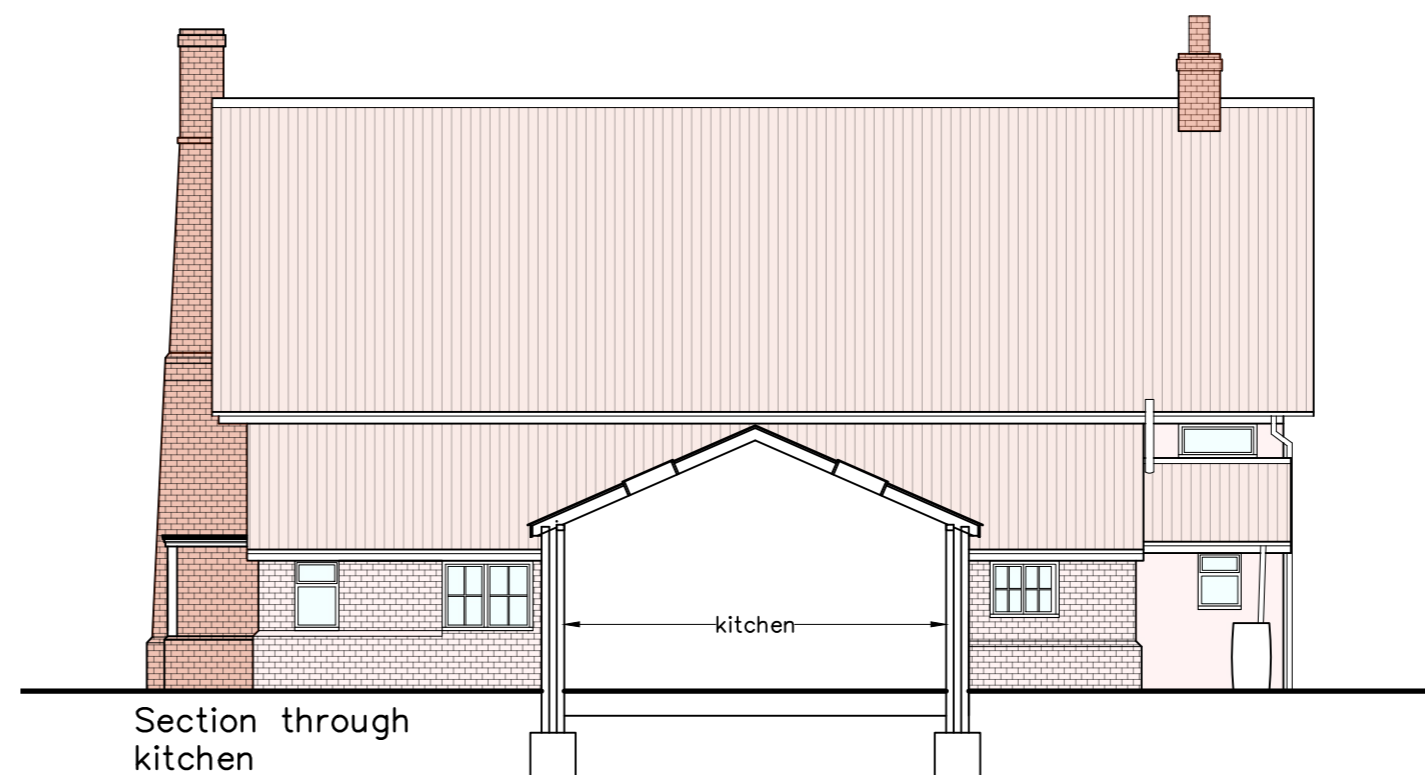

Section through kitchen

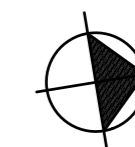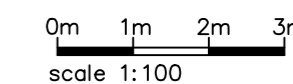

revision	description	date

Client: Mr T Freathy

Job Title: Rookery Farm

Drawing Title: Proposed extension

Scale: 1:100 @ A2 Drawn By: ms Date: Jan 2020

Job Number: 6104 Drawing Number: 02.G Status: Outline

whitworth

Chartered Architects & Chartered Building Surveyors
18 Hatter Street, Bury St Edmunds, Suffolk, IP33 1NE
01284 760421 info@whitworth.co.uk www.whitworth.co.uk

NOTE:
Do not scale from this drawing. Confirm all dimensions on site. Refer any discrepancies to the Architect before work is put in hand. Read this drawing in conjunction with the relevant sections of the specification, schedule of works and other drawings.

This drawing is copyright of whitworth.