




Vertical section  
1:2

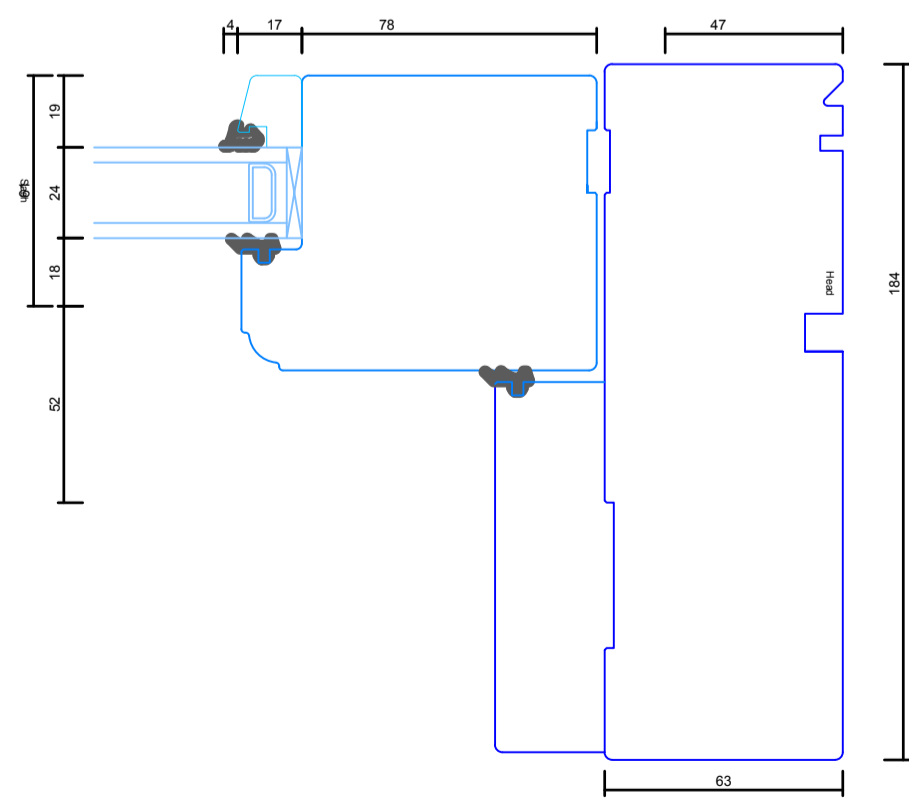



Horizontal section  
1:2

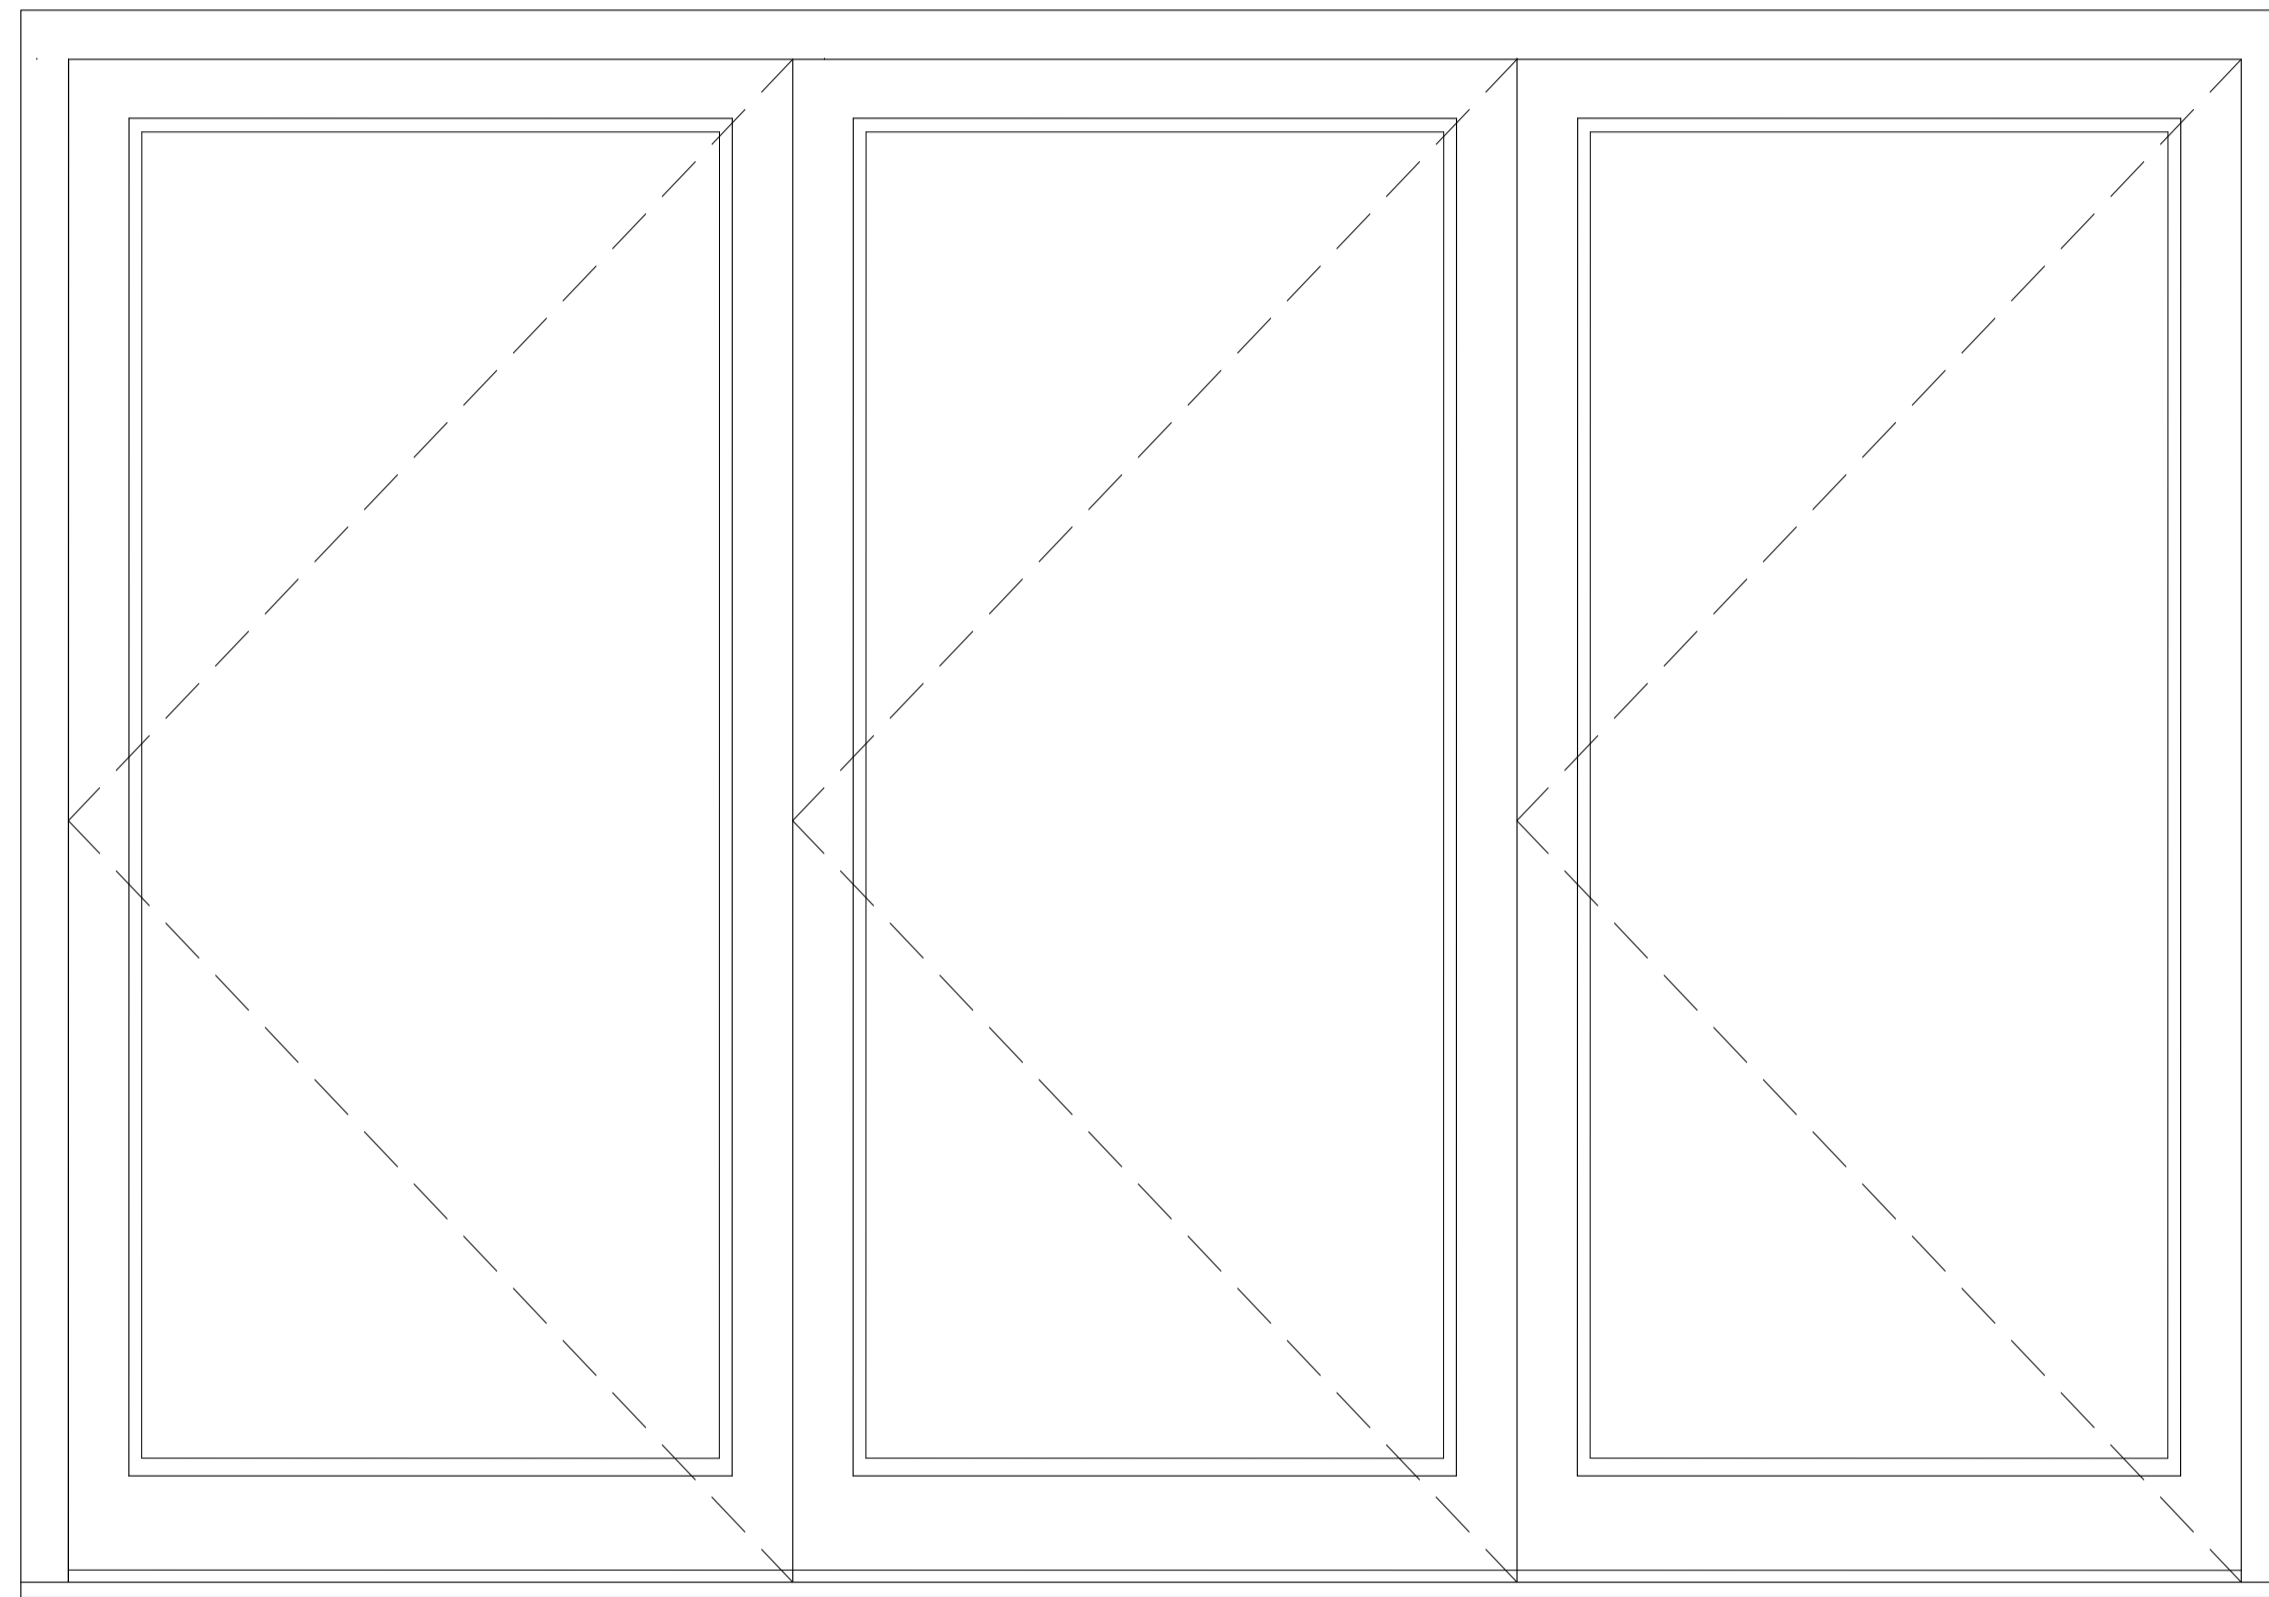

Door D1  
scale 1:10

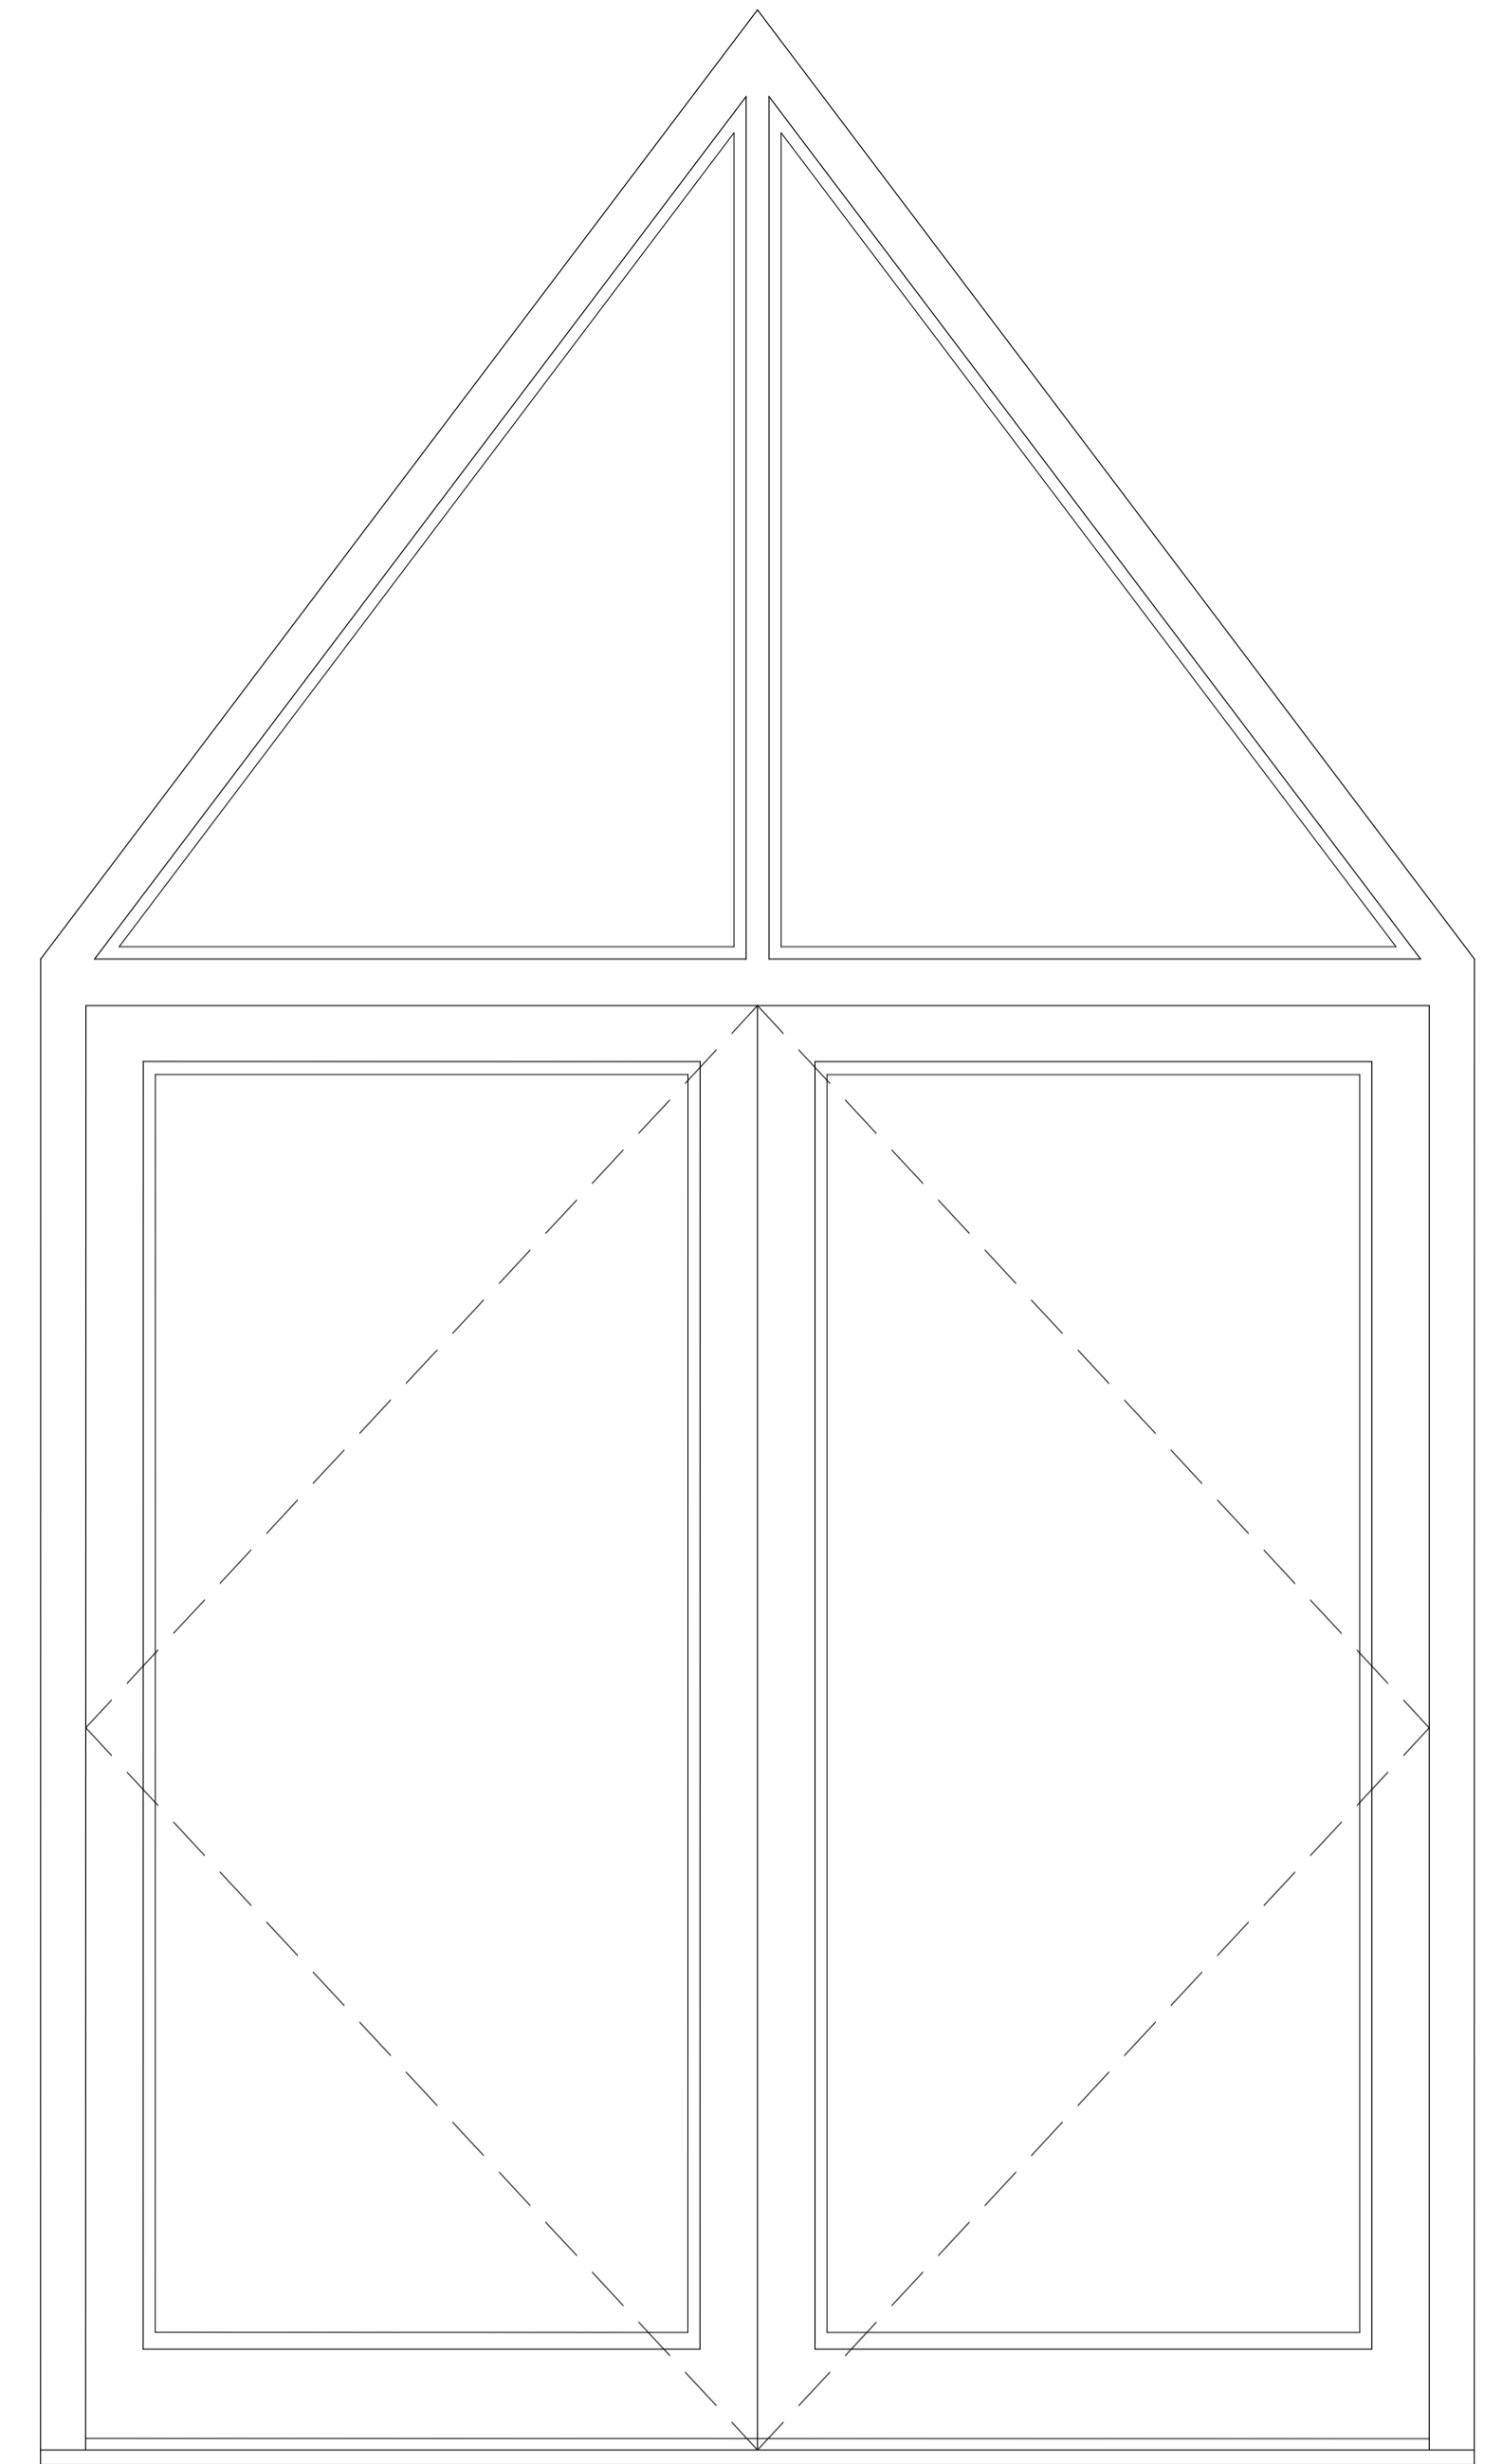

Door D1  
scale 1:10

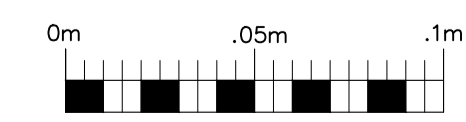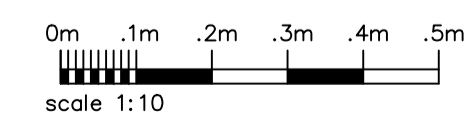

revision	description	date

Client: Mr T Freathy  
 Job Title: \_\_\_\_\_  
 Drawing Title: Rookery Farm  
Doors to extension  
 Scale: 1:10 @ A2 Drawn By: \_\_\_\_\_ Date: \_\_\_\_\_  
 Job Number: 6104 Drawing Number: 05.0 Status: Planning

**whitworth**

Chartered Architects & Chartered Building Surveyors  
 18 Hatter Street, Bury St Edmunds, Suffolk, IP33 1NE  
 01284 760421 info@whitworth.co.uk www.whitworth.co.uk

NOTE:  
 Do not scale from this drawing. Confirm all dimensions on site. Refer any discrepancies to the Architect before work is put in hand. Read this drawing in conjunction with the relevant sections of the specification, schedule of works and other drawings.

This drawing is copyright of whitworth.