


BLOCK PLAN 1:500

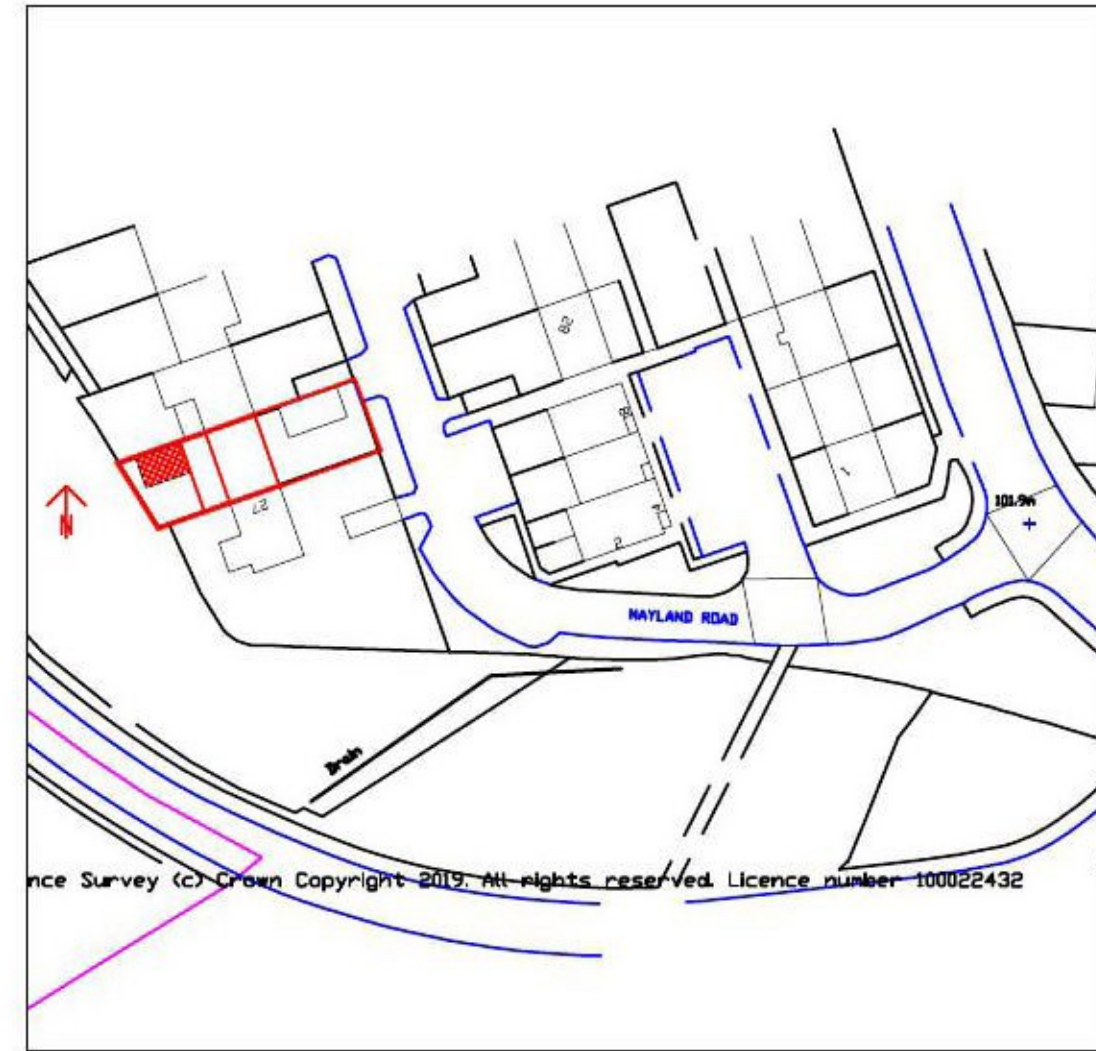

LOCATION PLAN 1:1250

	Project Rear Timber Sun Room 26 Ladygate Haverhill	Drawing Title Location & Block Plan	Client Mr & Mrs Steam	Date 05/02/21
	THIS DRAWING MUST NOT BE SCALED, AND ALL DIMENSIONS TO BE CHECKED ON SITE		Scale 1:1250, 500	Drawing Number 26LG/21/05