


THE SAWMILLS
HAWKSWORTH
NOTTS
NG13 9DA

location plan
scale: 1:1250

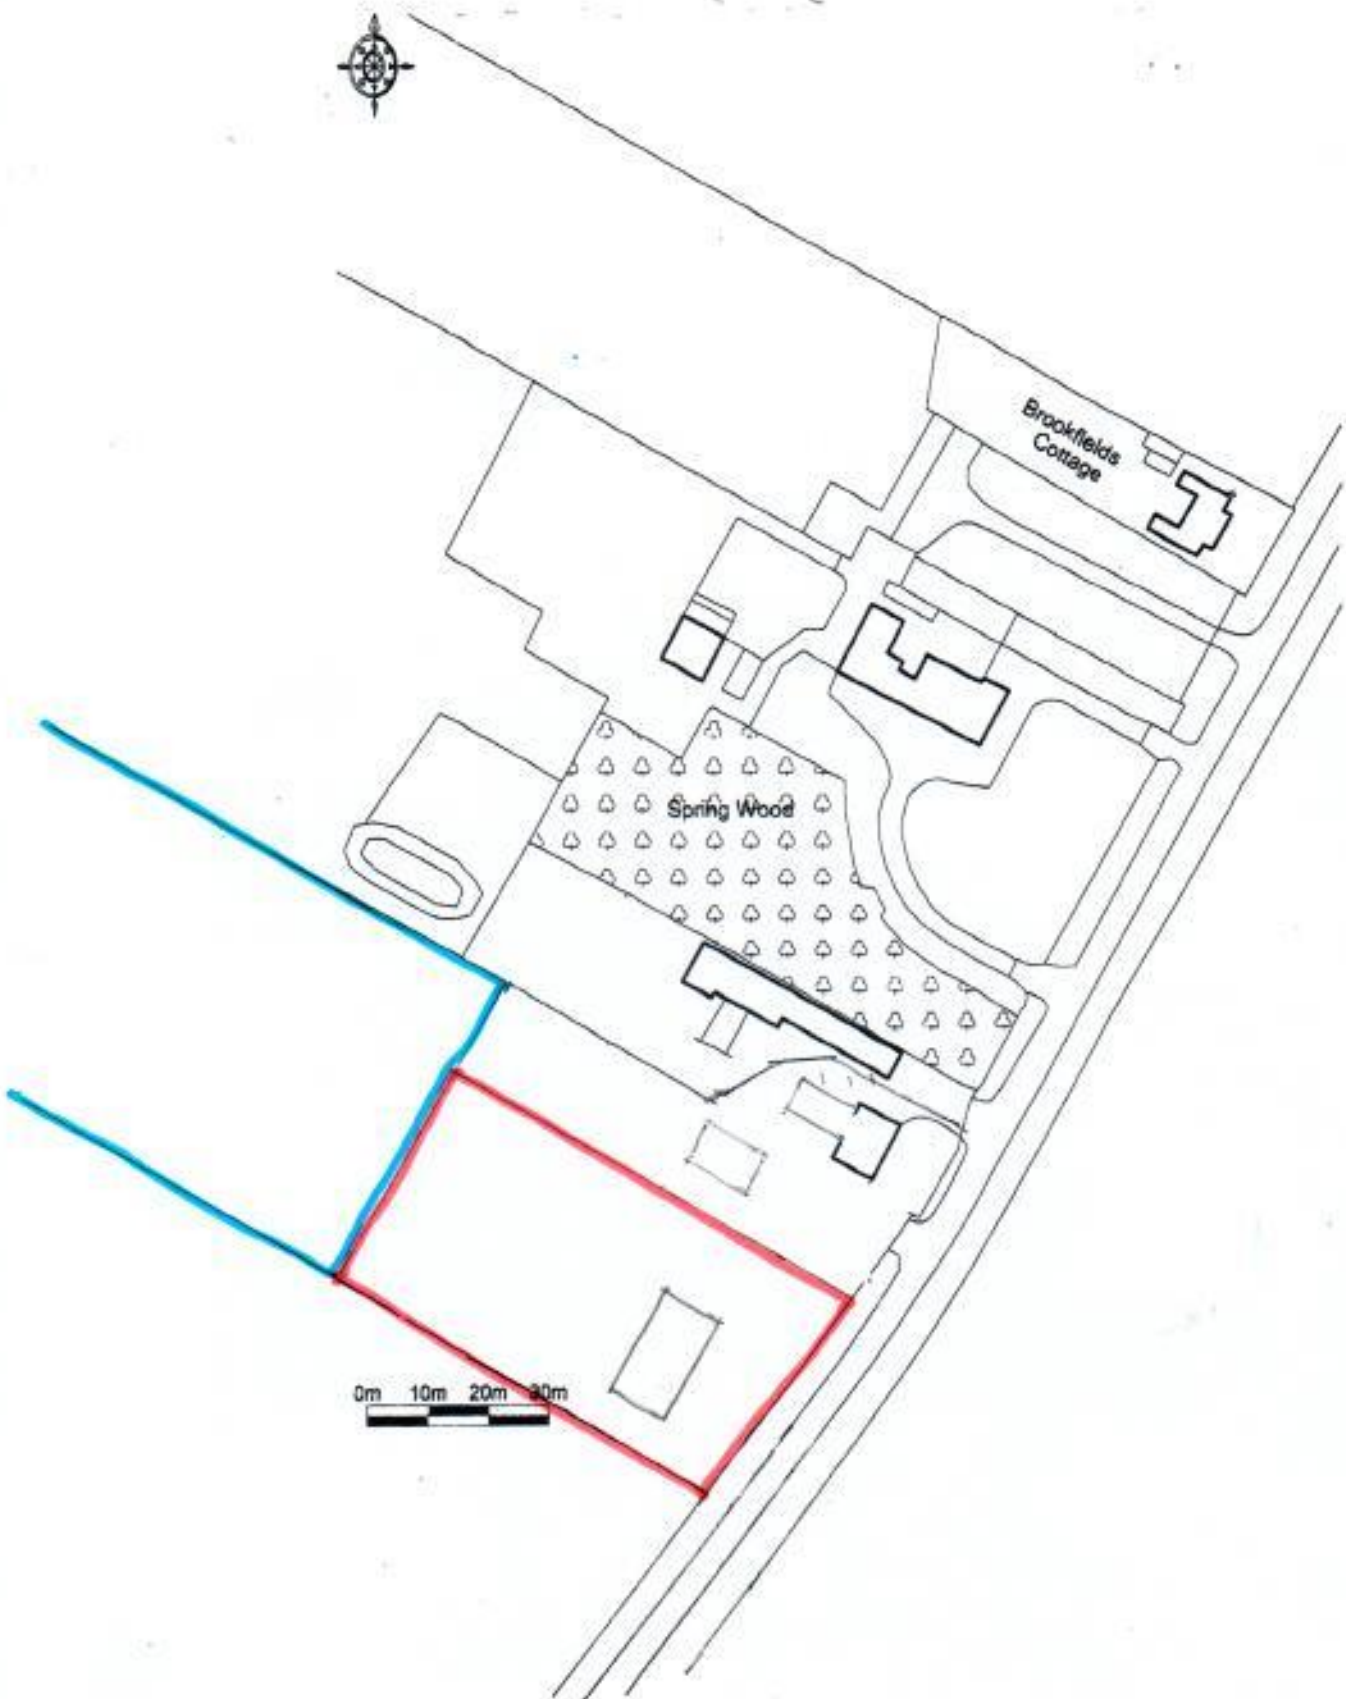

0m 10m 20m 30m