


Area outside the scope of the topographical survey. Assumption of data from photographs. Information obtained by means of topographical surveys

1 Existing Section 1
1 : 500


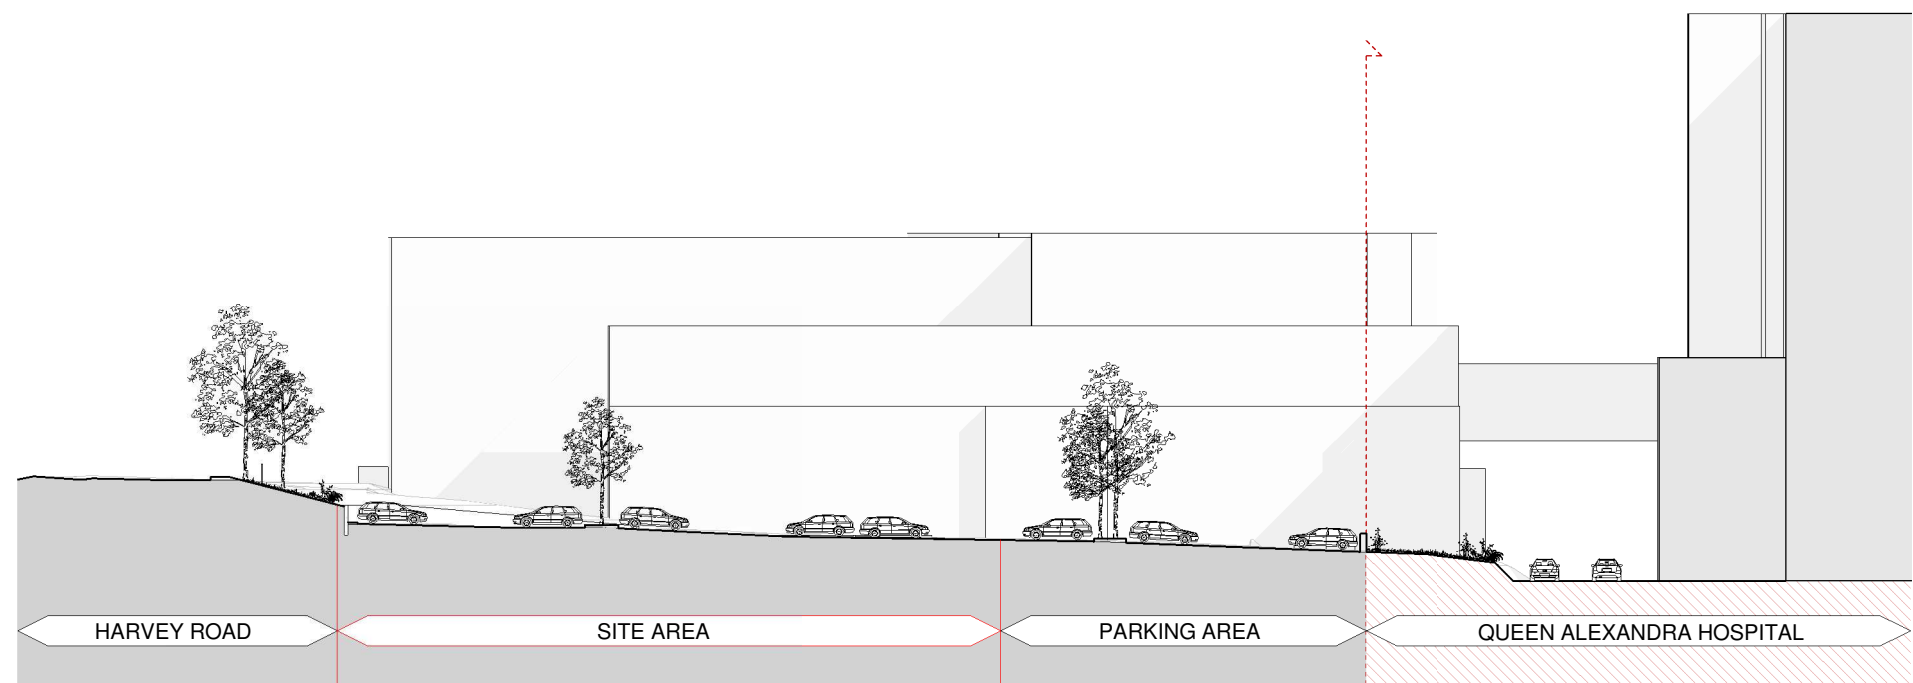


Information obtained by means of topographical surveys Area outside the scope of the topographical survey. Assumption of data from photographs.

2 Existing section 2
1 : 500

NOTES:

1. Do not scale from this drawing.
2. All dimensions are in millimeters unless noted otherwise.
3. This drawing is to be read in conjunction with all relevant Architect's and Engineer's drawings.

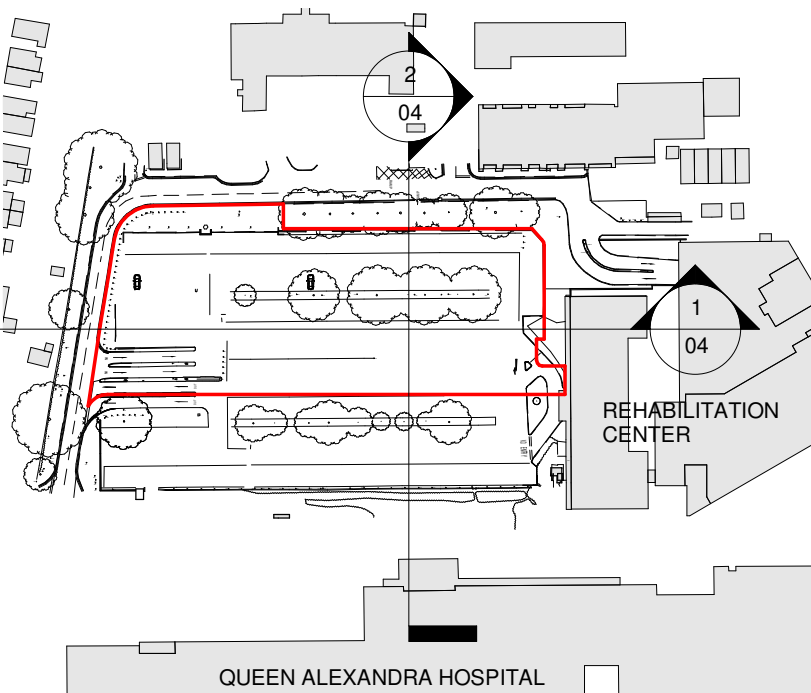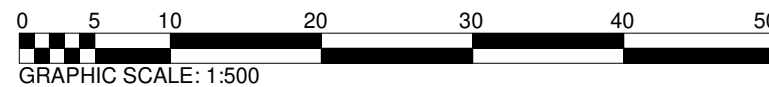

Project: QA HOSPITAL MSCP PORTSMOUTH	Draftsman MY	Control VV	Autorisation CPB
Reference: Existing sections 1 & 2	Phase: Preliminary		
	Client: Noviniti		Scale: 1:500 @ A3
Ballast Nedam Parking Straatweg 29a 3603 CV Maarssen Postbus 141 3600 AC Maarssen Nederland			Date: 29/01/2021 Version P01
	Project Number: 0039 Drawing Number: J1708-STRIPE-XX-00-DR-AX-30601		
	Tel: +31 (0)30 285 30 30 E-mail: info@bnparking.nl		ext. rev: int. rev:
© Ballast Nedam Parking			