





NOTES:


1. Do not scale from this drawing.
2. All dimensions are in millimeters unless noted otherwise.
3. This drawing is to be read in conjunction with all relevant Architect's and Engineer's drawings.

Legend

-  Existing levels
-  Proposed levels

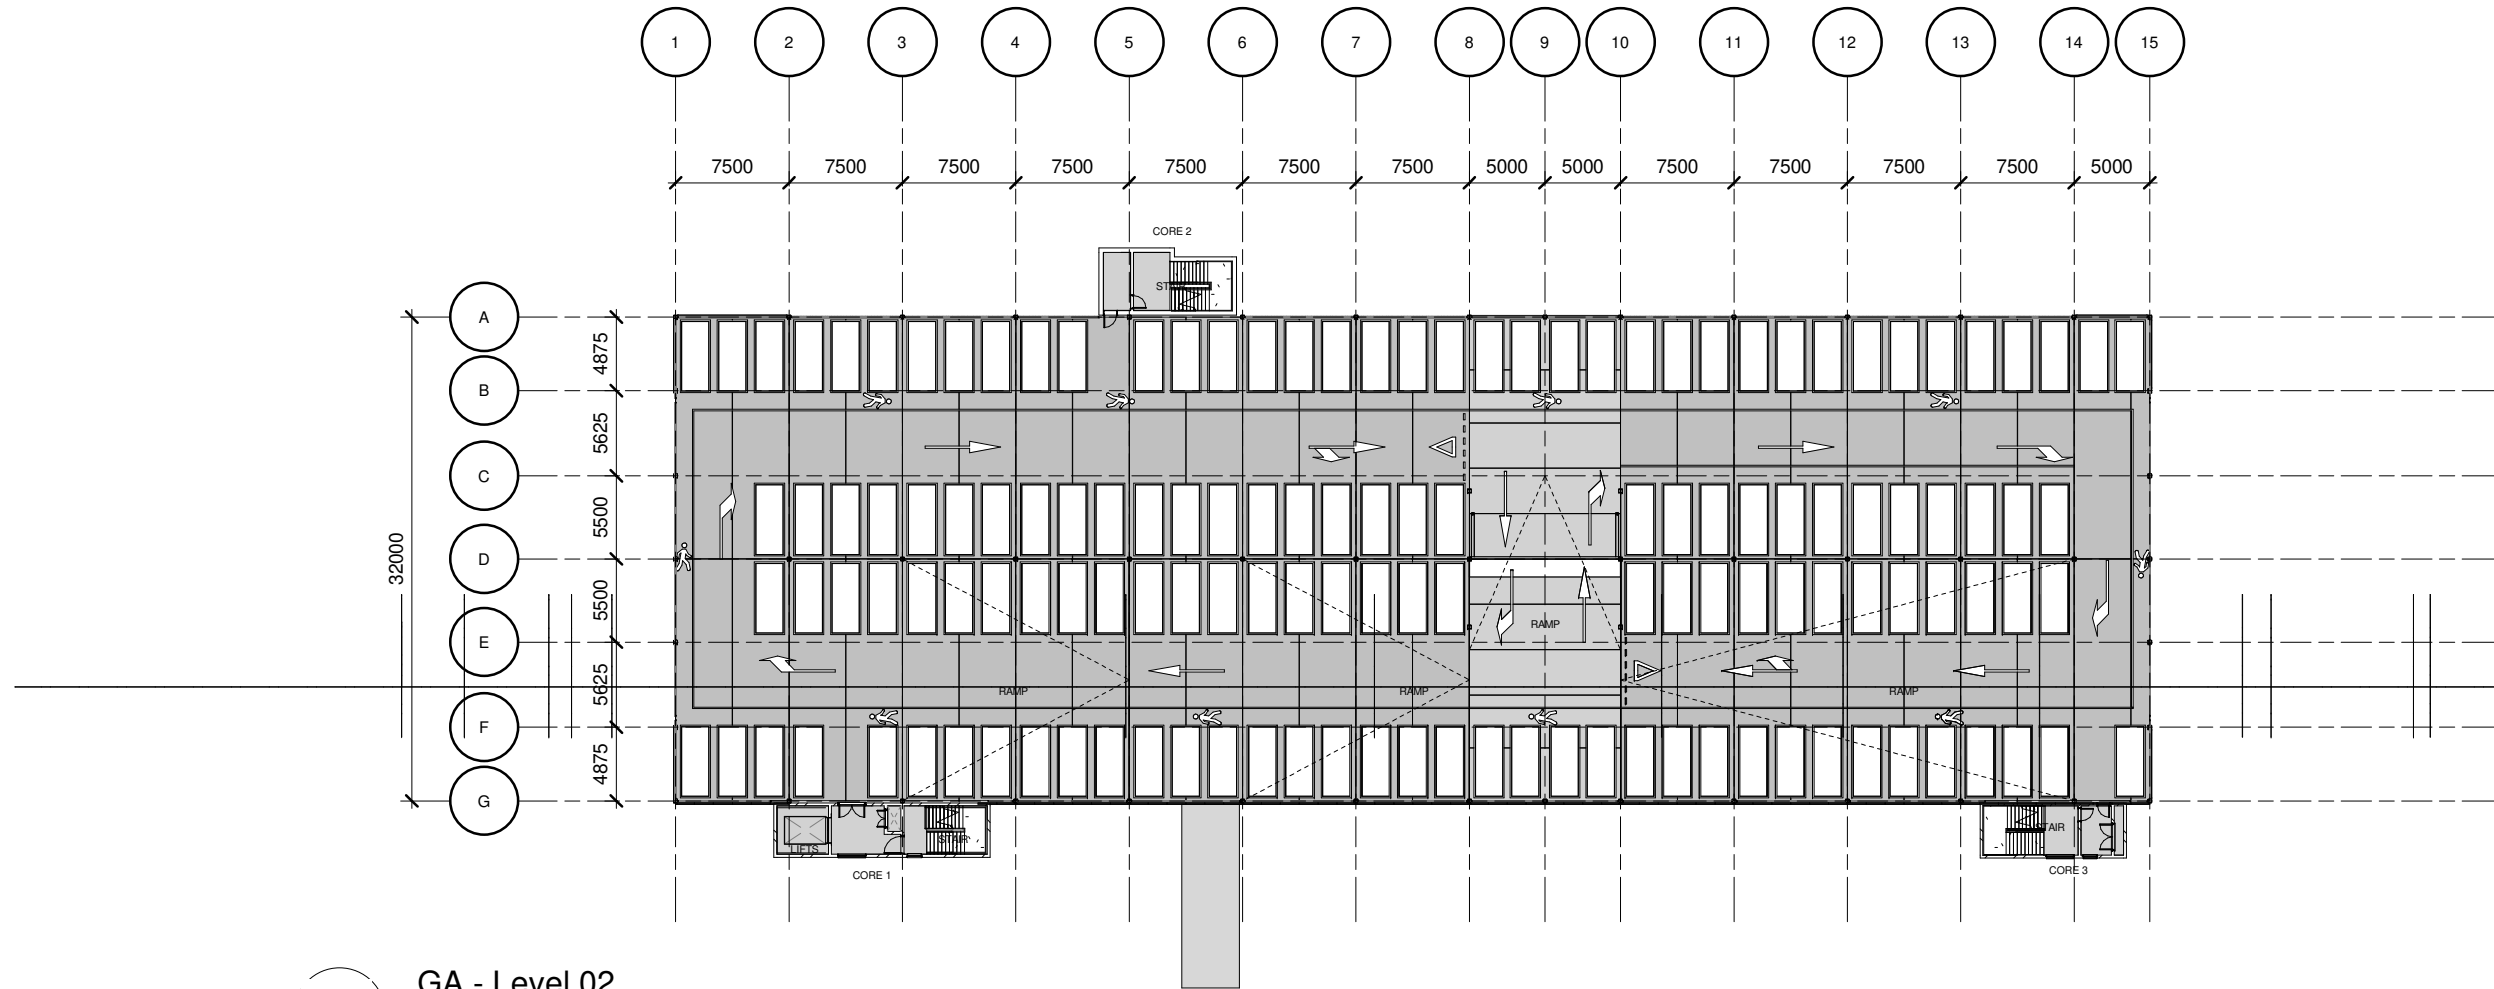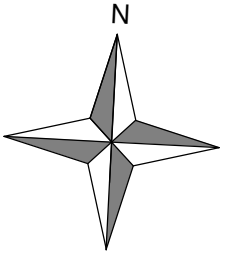

02 GA - Level 02
1 : 500

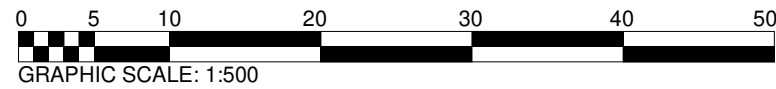

| PARKING BAY SCHEDULE | | | | | | |
|----------------------|------------|-----------|-------------|----------|------------|------------|
| Level | Standard | Disabled | Disabled EV | EV | Motorcycle | TOTAL |
| Ground Floor | 91 | 30 | 1 | 7 | 6 | 129 |
| LEVEL 01 | 135 | - | - | - | - | 135 |
| LEVEL 02 | 137 | - | - | - | - | 137 |
| LEVEL 03 | 140 | - | - | - | - | 140 |
| TOTAL | 503 | 30 | 1 | 7 | 6 | 541 |

| | | | |
|---|---|---------------|-----------------------------------|
| Project: QA HOSPITAL MSCP PORTSMOUTH | Draftsman MY | Control VV | Authorisation CPB |
| Reference: Level 02 | Phase: Preliminary | | |
| | Client: Noviniti | | Scale: 1:500 @ A3 |
| Ballast Nedam Parking 3 rd Floor 70 Gracechurch Street London EC3V 0HR United Kingdom |  | | Date: 28/01/2021 Version P02 |
| | Project Number: 0039 | | |
| | Drawing Number: J1708-STRIFE-XX-01-DR-A-30002 | | |
| | © Ballast Nedam Parking | | ext. rev: int. rev: |
| | Tel: +31 (0)30 285 30 30 E-mail: office@bnparking.co.uk | | |