





NOTES:


1. Do not scale from this drawing.
2. All dimensions are in millimeters unless noted otherwise.
3. This drawing is to be read in conjunction with all relevant Architect's and Engineer's drawings.

Legend

-  Existing levels
-  Proposed levels

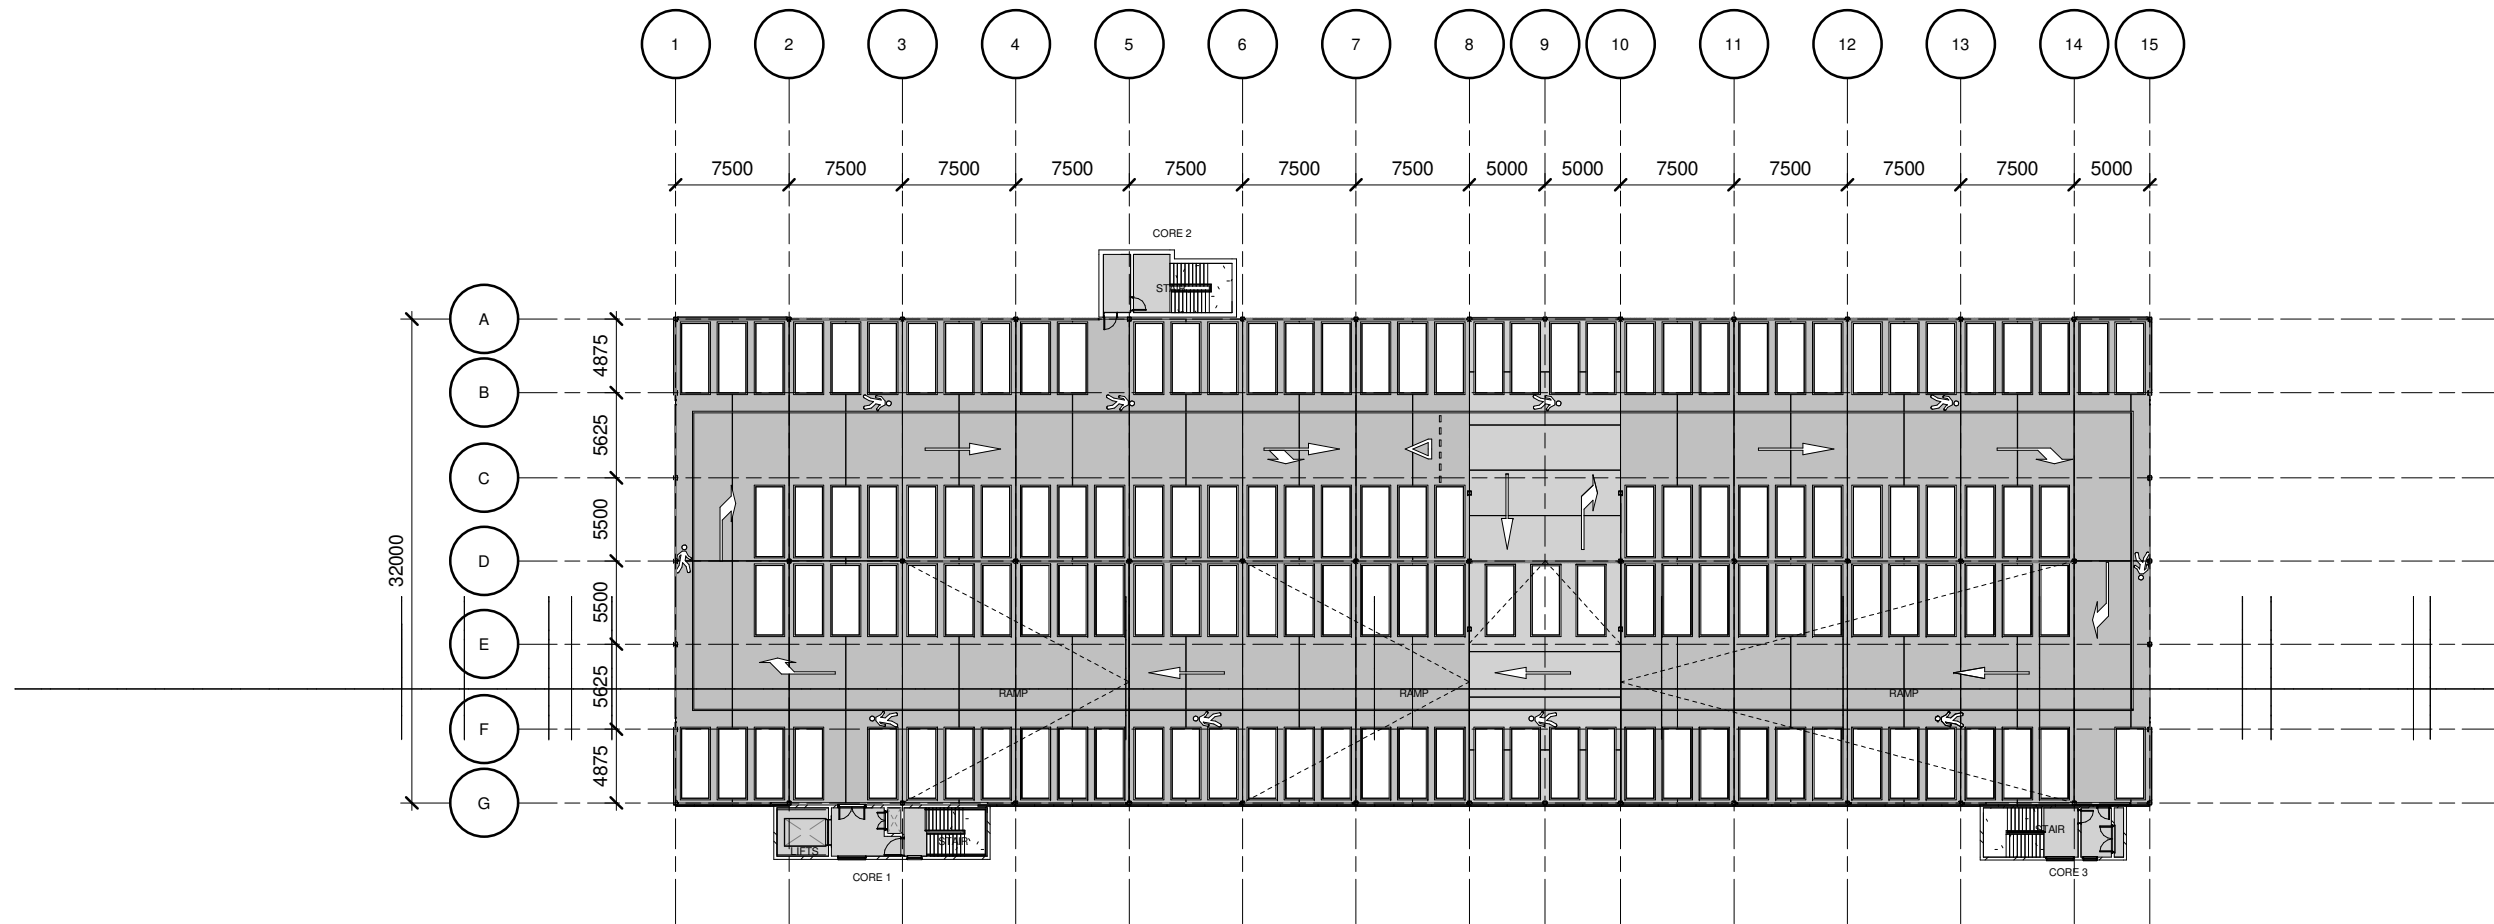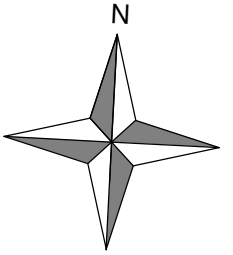

**03** GA - Level 03  
1 : 500

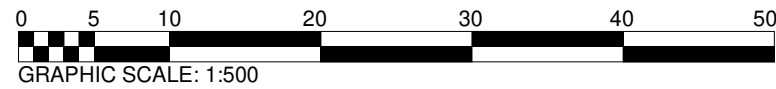

PARKING BAY SCHEDULE						
Level	Standard	Disabled	Disabled EV	EV	Motorcycle	TOTAL
Ground Floor	91	30	1	7	6	129
LEVEL 01	135	-	-	-	-	135
LEVEL 02	137	-	-	-	-	137
LEVEL 03	140	-	-	-	-	140
<b>TOTAL</b>	<b>503</b>	<b>30</b>	<b>1</b>	<b>7</b>	<b>6</b>	<b>541</b>

Project: <b>QA HOSPITAL MSCP PORTSMOUTH</b>	Draftsman MY	Control VV	Authorisation CPB
Reference: <b>Level 03</b>	Phase: Preliminary		
	Client: Noviniti		Scale: 1:500 @ A3
Ballast Nedam Parking 3 <sup>rd</sup> Floor 70 Gracechurch Street London EC3V 0HR United Kingdom			Date: 28/01/2021      Version P02
Tel: +31 (0)30 285 30 30 E-mail: office@bnparking.co.uk	Project Number: 0039 Drawing Number: J1708-STRIFE-XX-01-DR-A-30004		ext. rev:    int. rev:
© Ballast Nedam Parking			