





NOTES:

1. Do not scale from this drawing.
2. All dimensions are in millimeters unless noted otherwise.
3. This drawing is to be read in conjunction with all relevant Architect's and Engineer's drawings.


Legend

-  Existing levels
-  Proposed levels

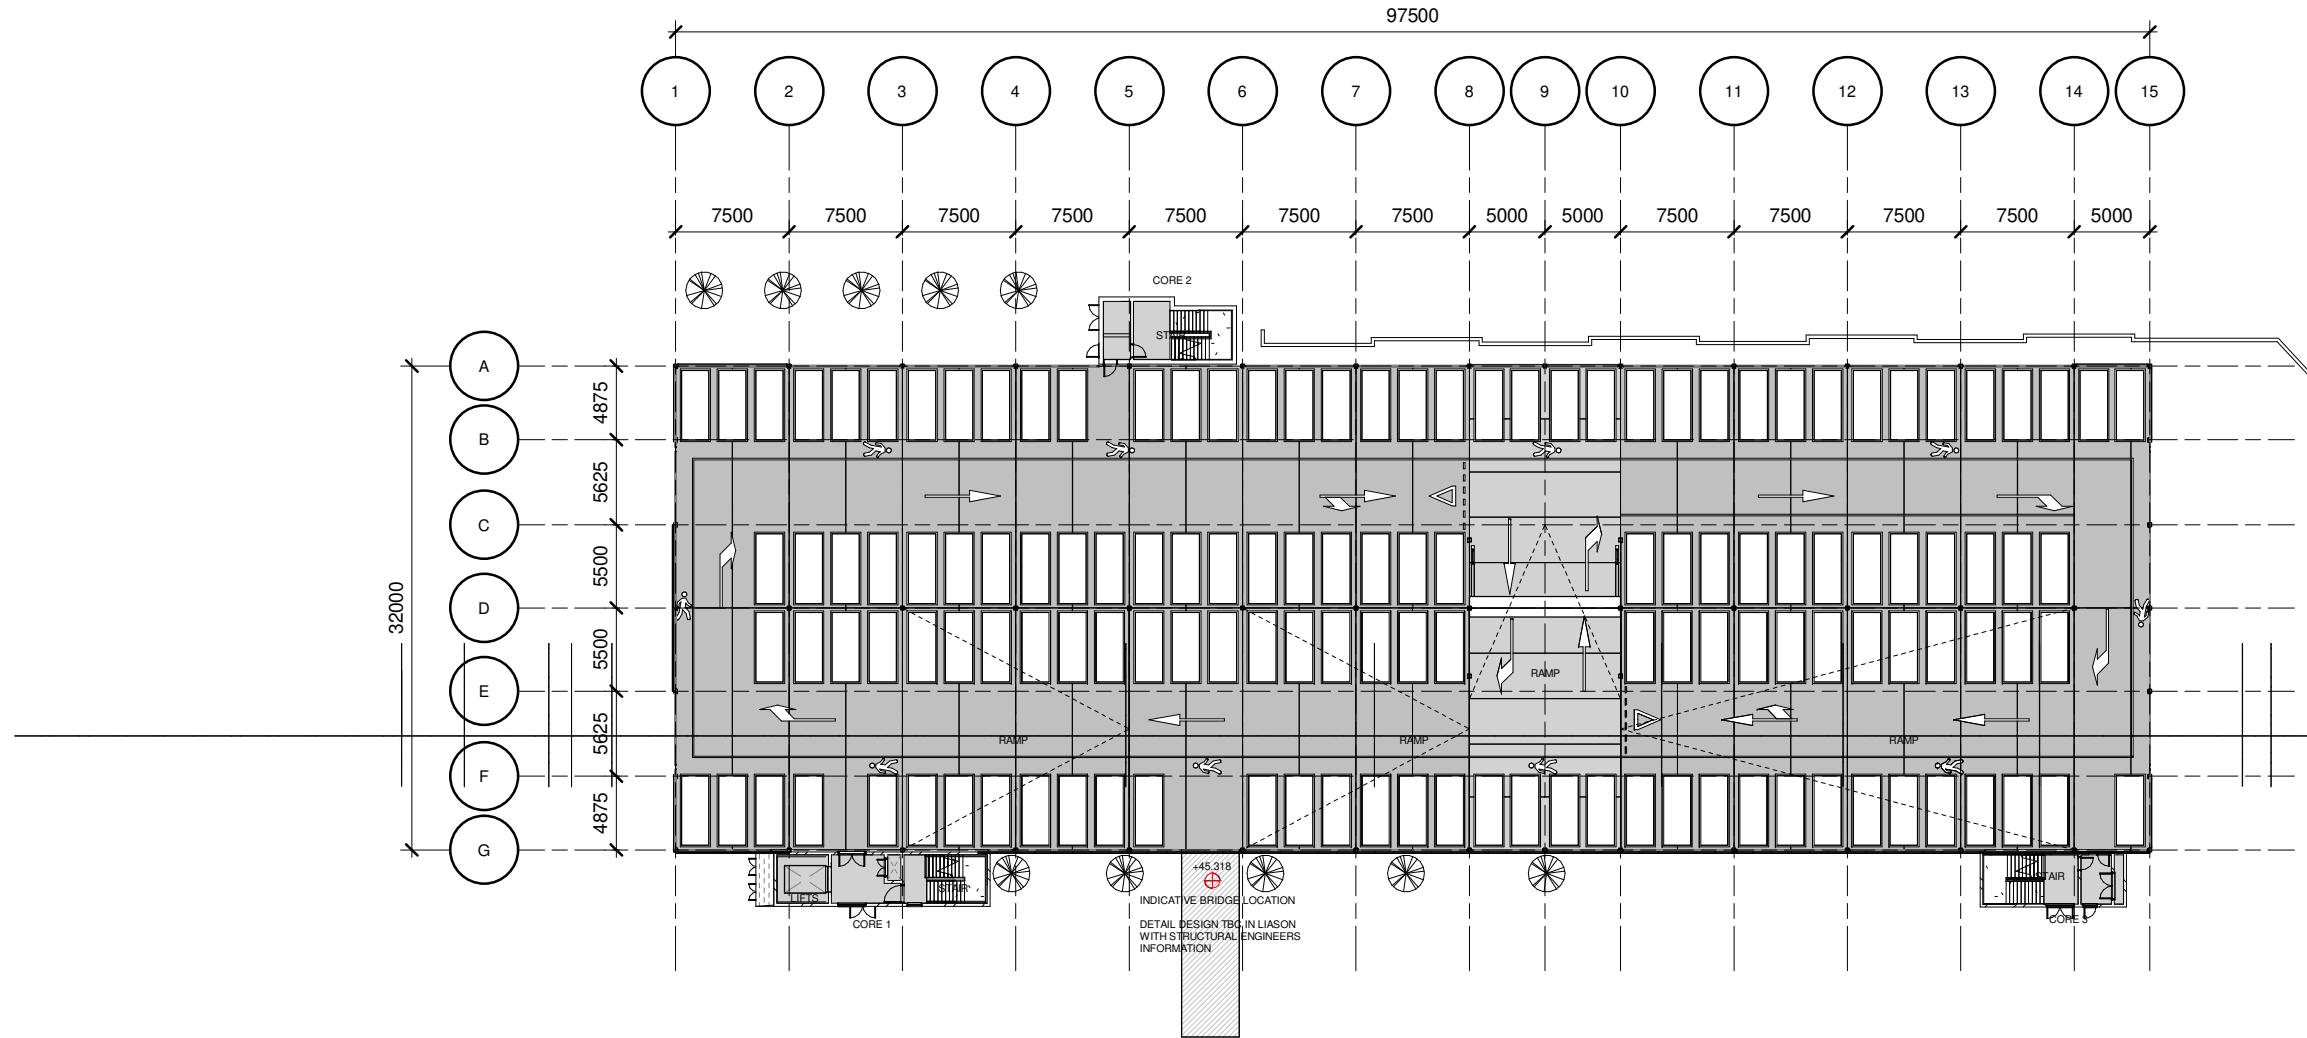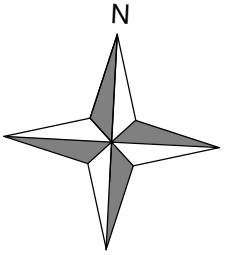

01 GA - Level 01

1 : 500

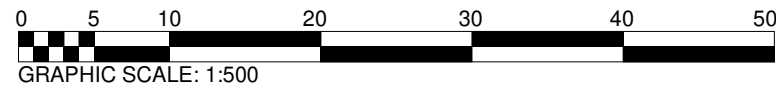

PARKING BAY SCHEDULE

Level	Standard	Disabled	Disabled EV	EV	Motorcycle	TOTAL
Ground Floor	91	30	1	7	6	129
LEVEL 01	135	-	-	-	-	135
LEVEL 02	137	-	-	-	-	137
LEVEL 03	140	-	-	-	-	140
TOTAL	503	30	1	7	6	541

Project: QA HOSPITAL MSCP PORTSMOUTH	Draftsman MY	Control VV	Authorisation CPB
Reference: Level 01	Phase: Preliminary		
	Client: Noviniti		Scale: 1:500 @ A3
Ballast Nedam Parking 3 rd Floor 70 Gracechurch Street London EC3V 0HR United Kingdom			Date: 28/01/2021 Version P02
	Project Number: 0039		
	Drawing Number: J1708-STRIFE-XX-01-DR-A-30001		
	© Ballast Nedam Parking		ext. rev: int. rev:
	Tel: +31 (0)30 285 30 30 E-mail: office@bnparking.co.uk		