



1 Proposed Section 1
1 : 500

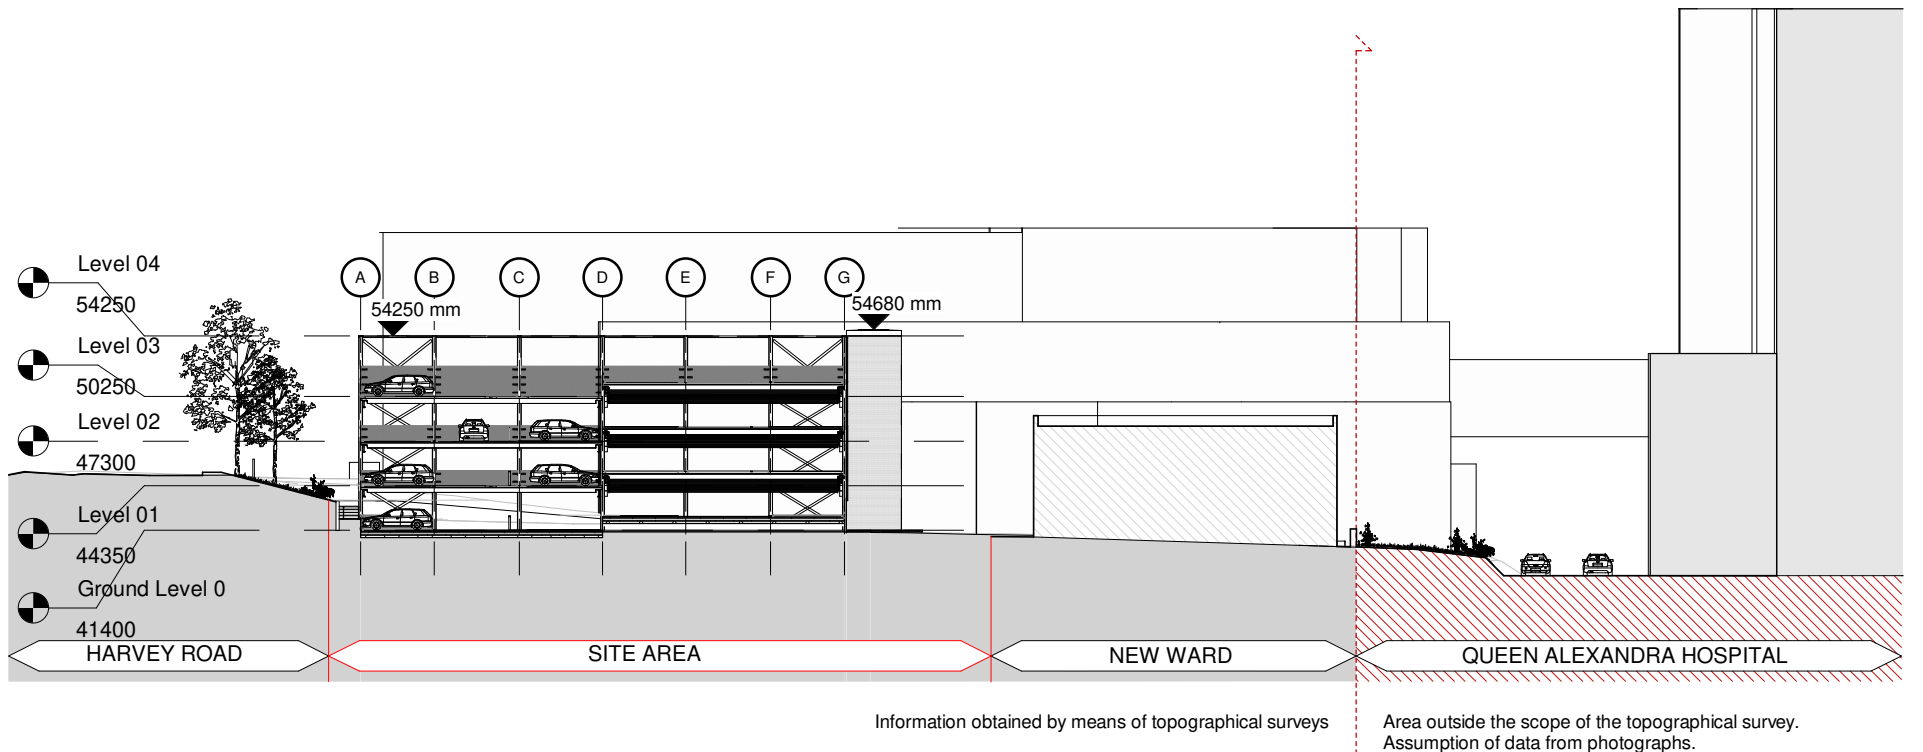

2 Proposed section 2
1 : 500

- NOTES:
1. Do not scale from this drawing.
 2. All dimensions are in millimeters unless noted otherwise.
 3. This drawing is to be read in conjunction with all relevant Architect's and Engineer's drawings.

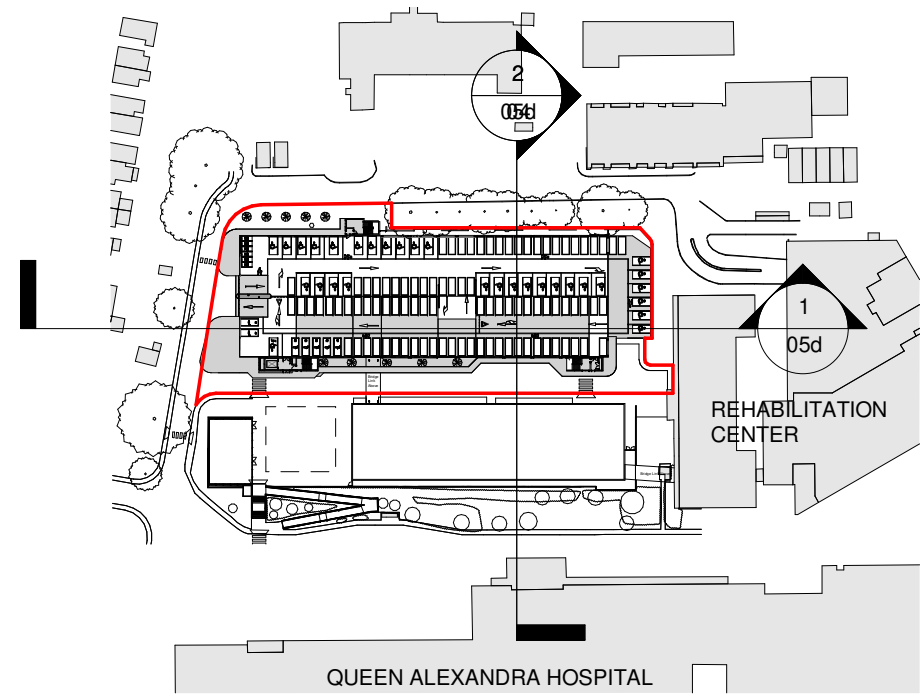

Project: QA HOSPITAL MSCP PORTSMOUTH	Draftsman MY	Control VV	Authorisation CPB
Reference: Proposed Sections 1 & 2	Phase: Preliminary		
Ballast Nedam Parking 3 rd Floor 70 Gracechurch Street London EC3V 0HR United Kingdom	Client: Noviniti		Scale: 1:500 @ A3
	Date: 29/01/2021	Version P01	
Tel: +31 (0)30 285 30 30 E-mail: office@bnparking.co.uk	Project Number: 0039		Drawing Number: J1708-STRIPE-XX-01-DR-AX-30602
	© Ballast Nedam Parking		