




PROPOSED WEST ELEVATION

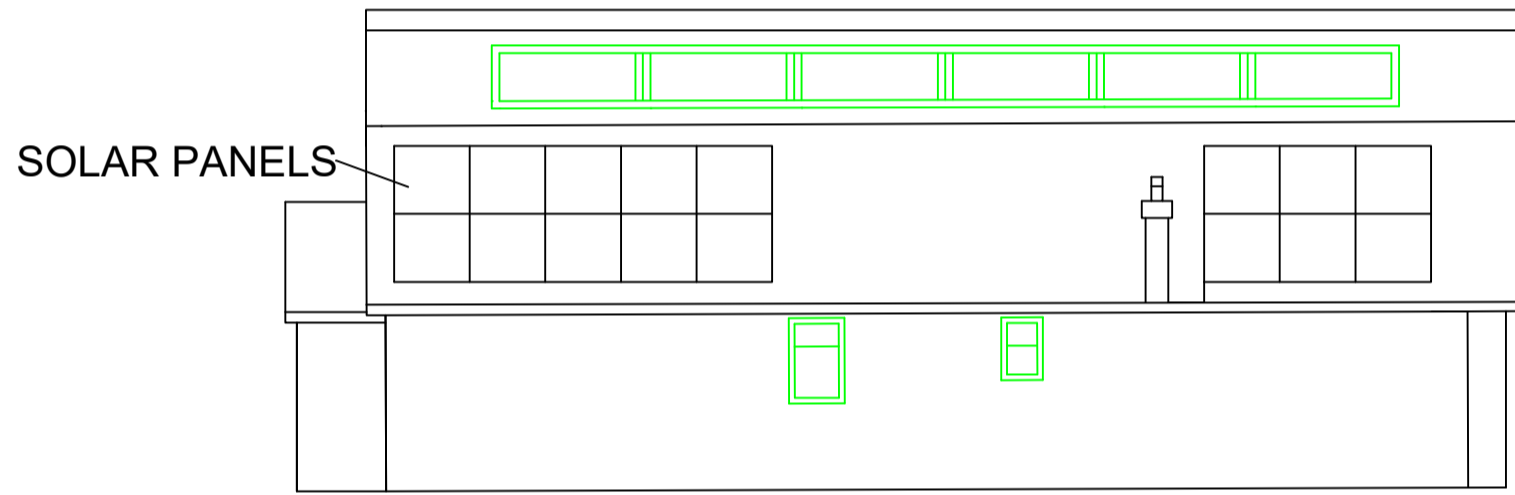


PROPOSED SOUTH ELEVATION

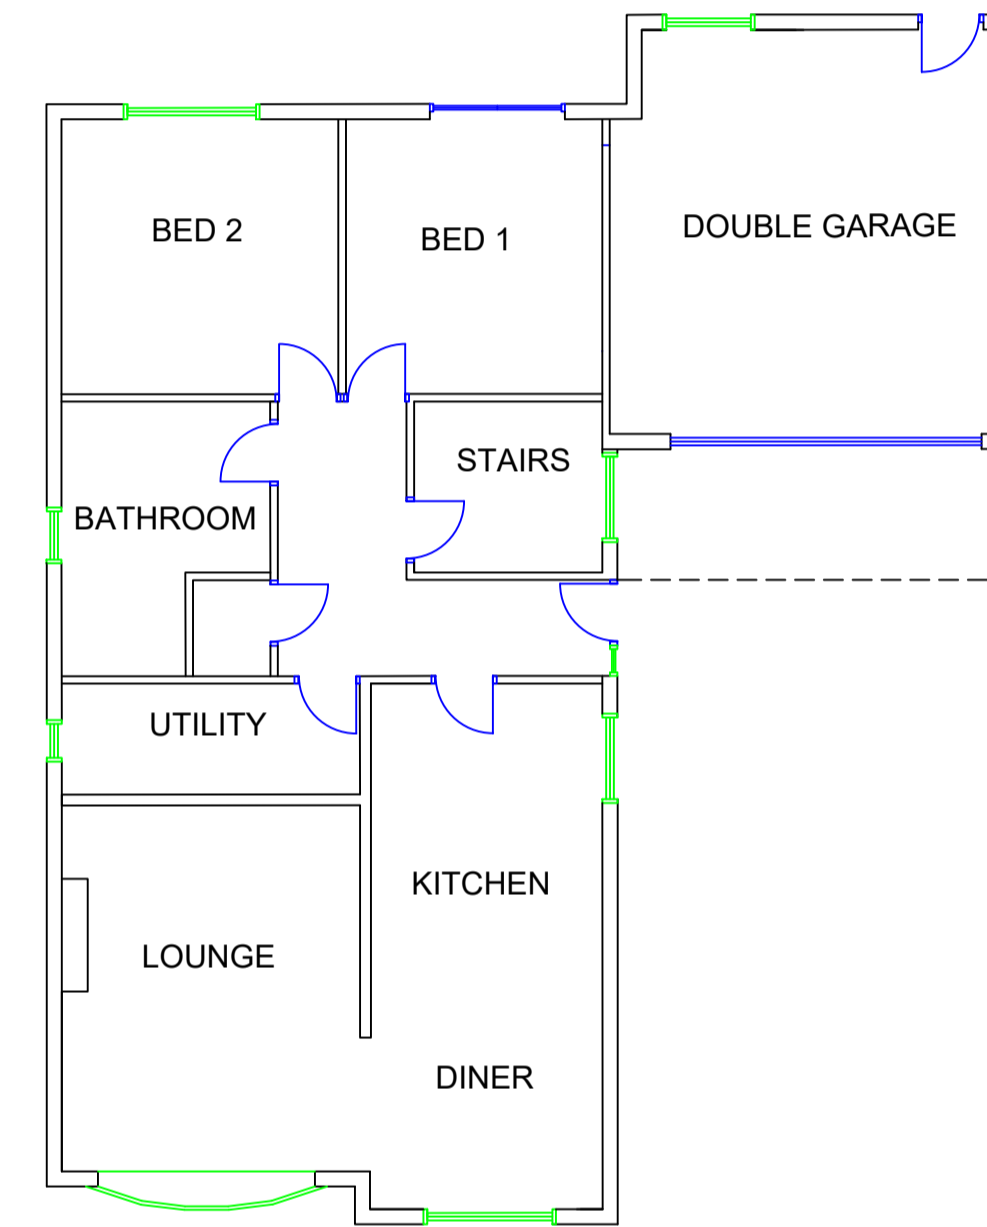


PROPOSED GROUND FLOOR PLAN

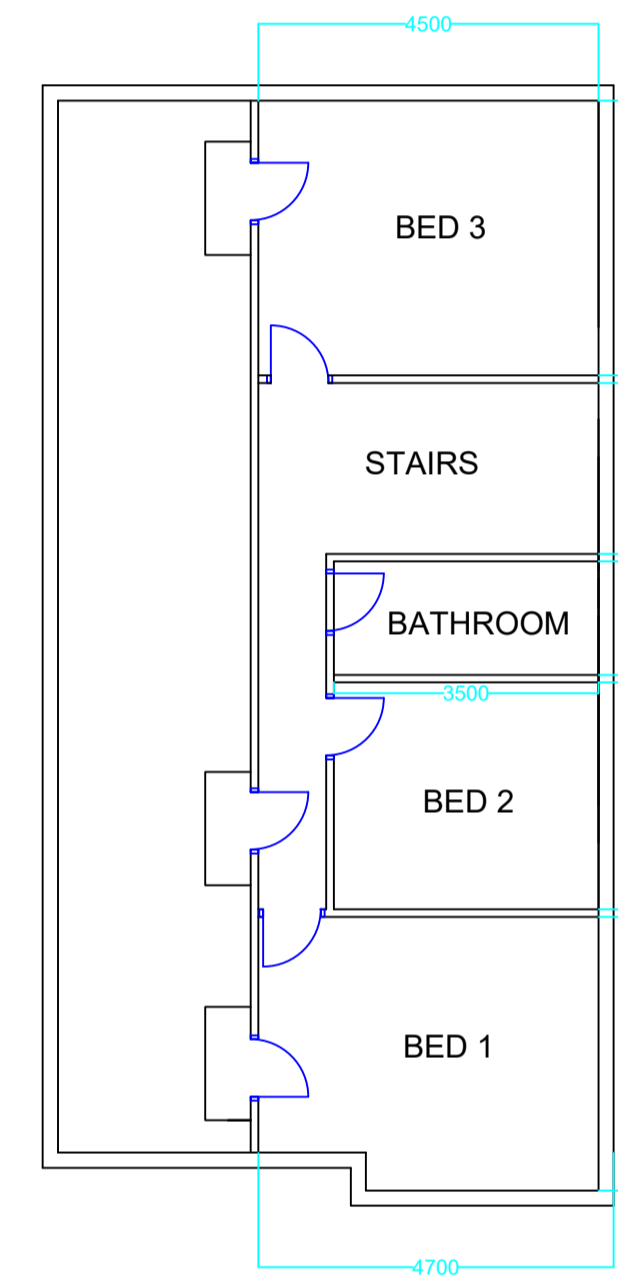

PROPOSED FIRST FLOOR PLAN

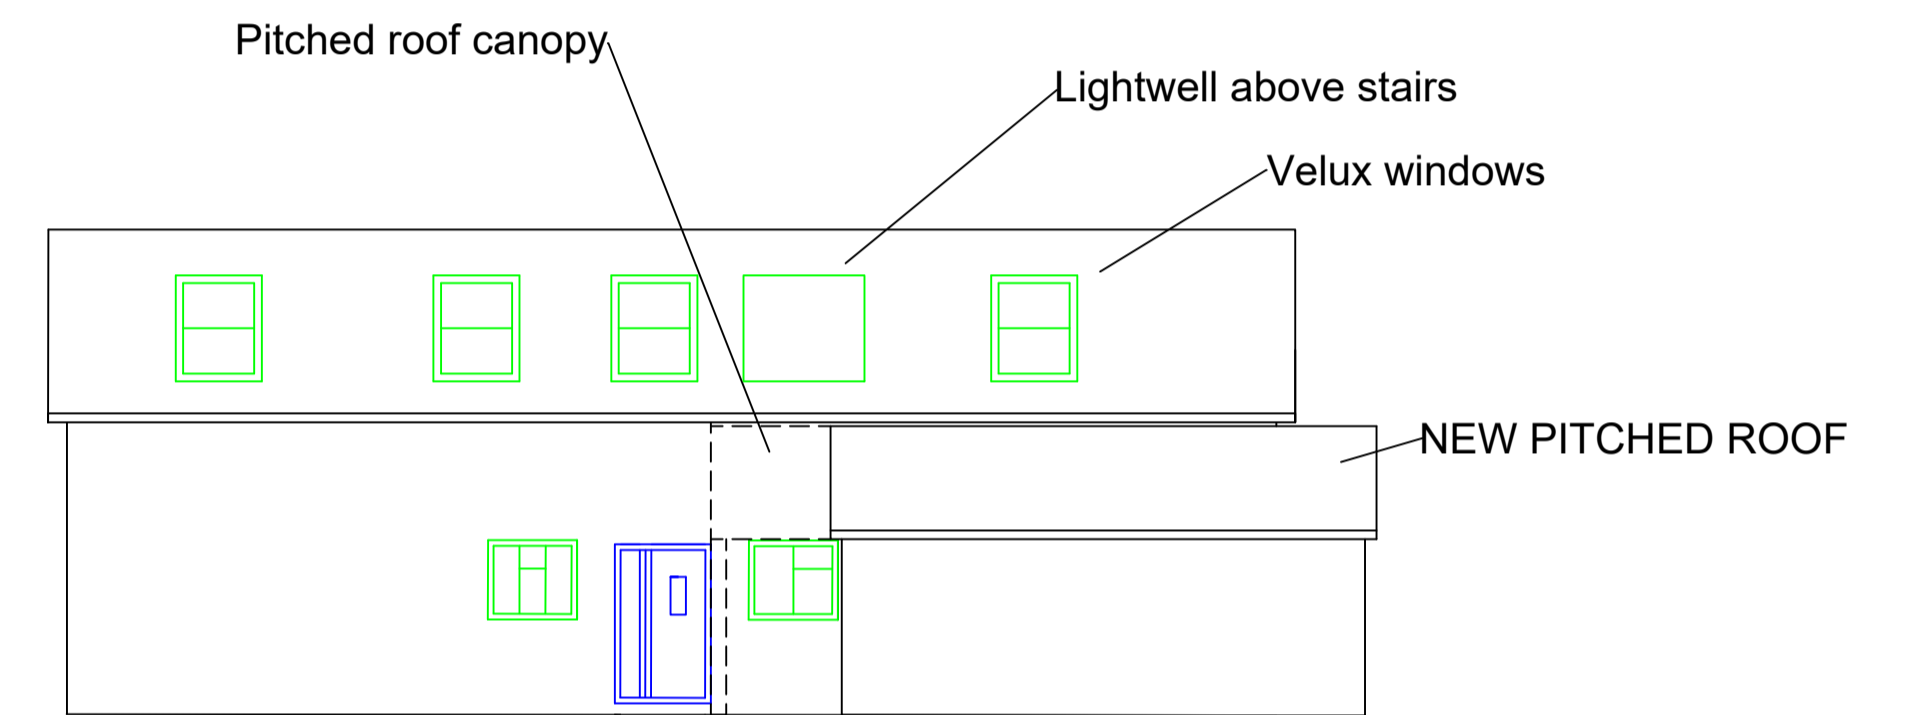

PROPOSED NORTH ELEVATION

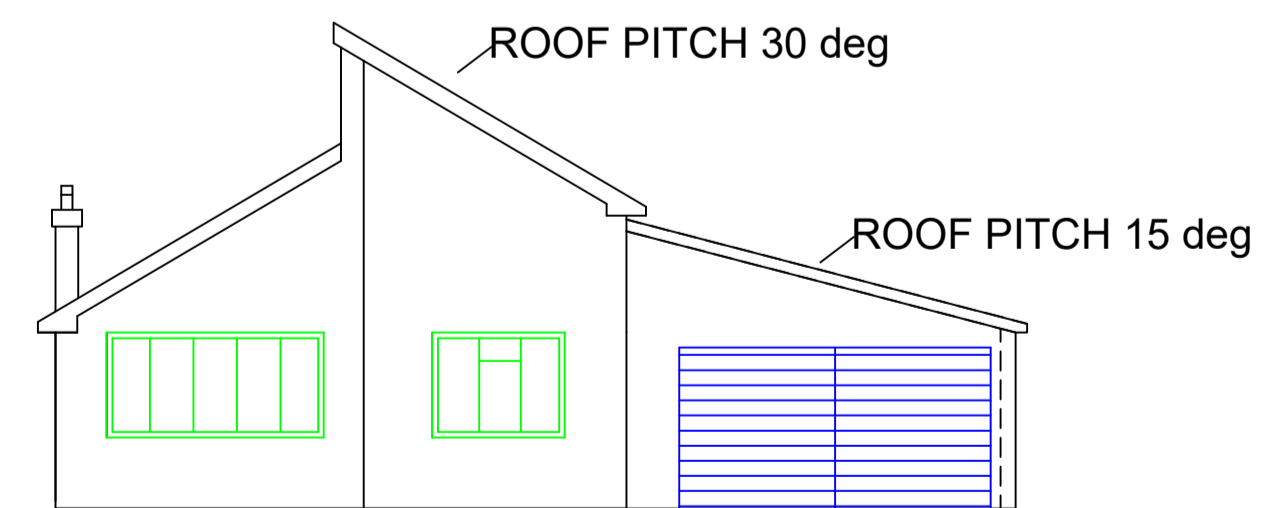

PROPOSED EAST ELEVATION