

Copyright of this drawing is vested in the Architect and it must not be copied or reproduced without consent. Only figured dimensions are to be taken from this drawing. All contractors must visit the site and be responsible for taking and checking all dimensions relative to their work.

Notify the Architect immediately of any variation between drawings and site conditions.

DO NOT SCALE OFF THIS DRAWING - IF IN DOUBT ASK.

Where drawings are based on survey information received, surveys are available on request.

All drawings to be read in conjunction with all relevant Structural and M&E Engineers drawings and specifications.

H&S HAZARDS:

Significant hazards relative to the architectural design shown on this drawing have been assessed and highlighted with reasonable skill and care using a warning triangle system.

This drawing is to be read in conjunction with all other hazards/risks which have been identified and recorded within the construction phase H&S plan.

It is assumed that all works on this drawing will be carried out by a competent contractor working, where appropriate, to an approved method statement.

Significant hazards are defined as:

- Those not likely to be obvious to a competent contractor or other designers.
- Those of an unusual nature.
- Those likely to be difficult to manage effectively.


General Notes:

P03	PLANNING ISSUE	JE/NR	17.02.2021
P02	Updated to MS comments	NR	20.01.2021
P01	PCSA Submission	NR	18.01.2021
-	Issue for costing purposes	NR	09.12.2020
Rev:	Details:	By/Chk	Date:


ASSOCIATED
ARCHITECTS

www.associatedarchitects.co.uk
Tel: 0121 233 6600
Associated Architects, 1 Severn Street Place, Birmingham, B1 1SE
Associated Architects LLP
Registered in England & Wales
OC304503

Client:	Department For Education	
Project:	Thomas Telford UTC	
Drawing Title:	Sports Block - GA Sections	
Stage:	S2 - For Information	
Drawn By:	Date:	Scale:
NR	12/09/20	1 : 100
AA Job Number:	Client Project Number:	Sheet Size:
3698	UC0030	A1
AAR-02-ZZ-SE-A-0211		Revision:
		P03

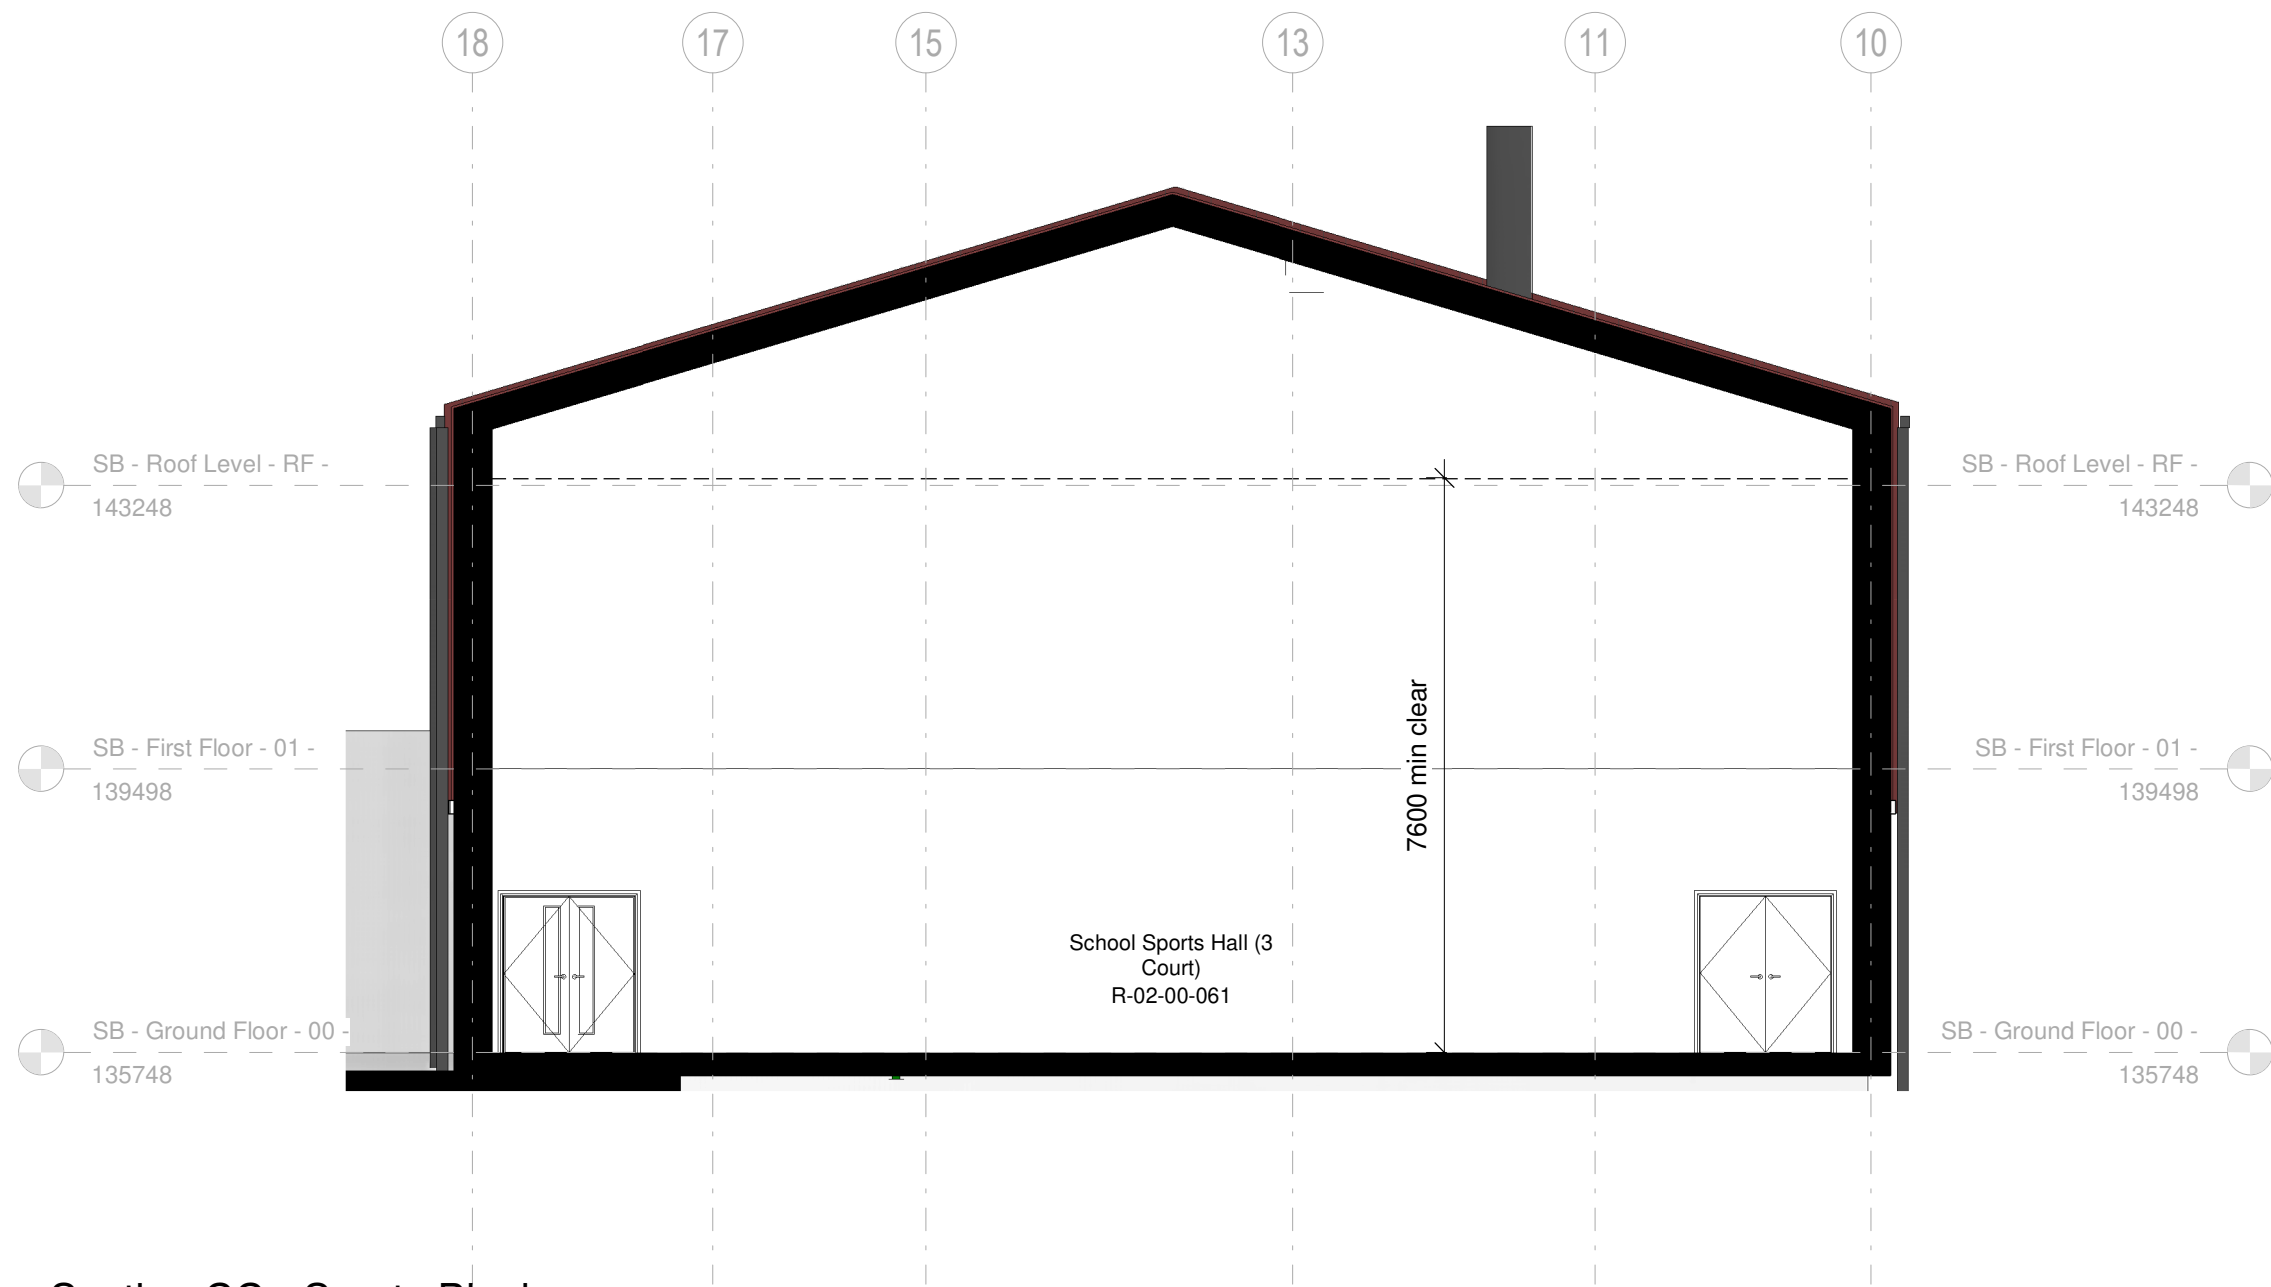

1
Section CC - Sports Block
1 : 100

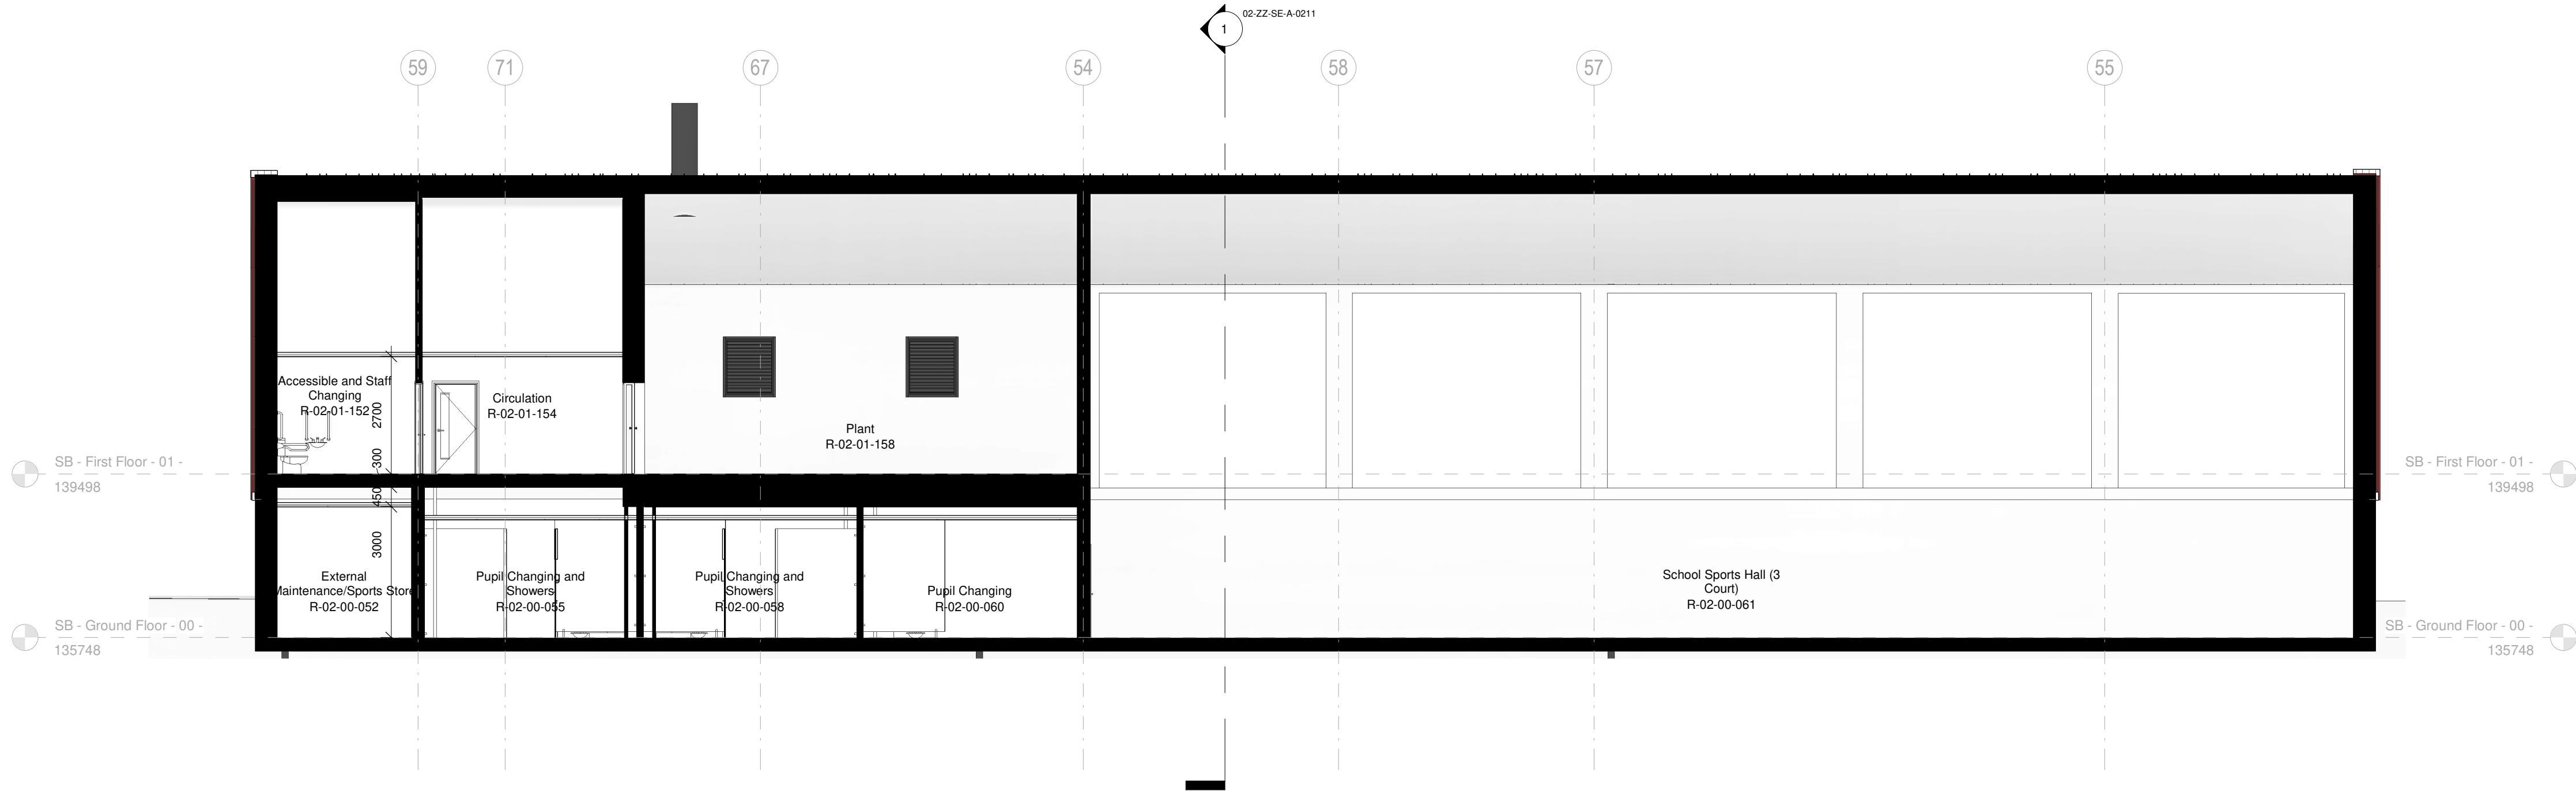

2
Section DD - Sports Block
1 : 100