


1 Section AA - Teaching Block  
1 : 100

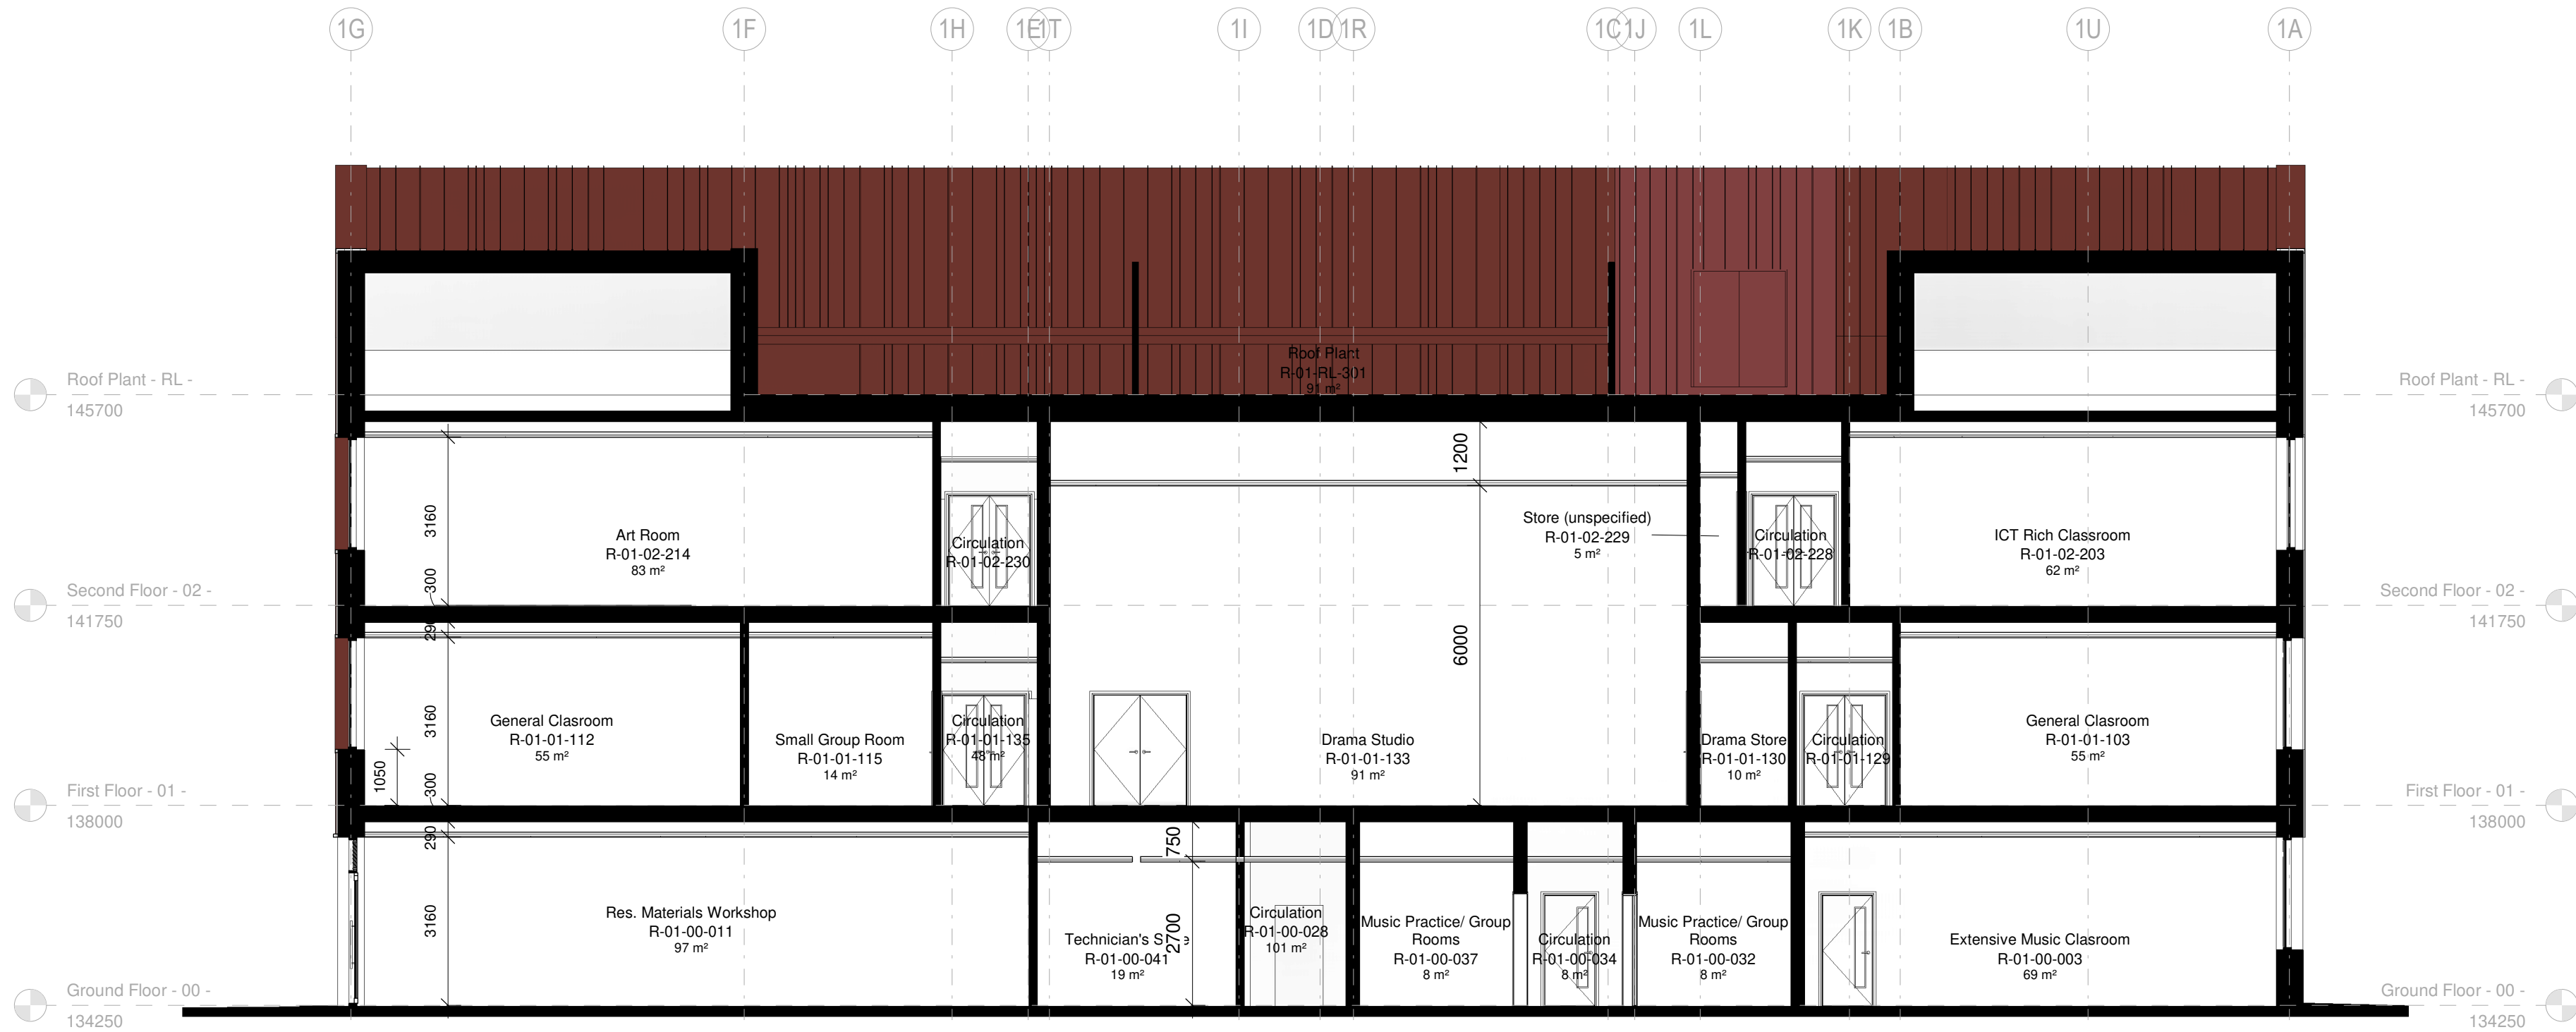

2 Section BB - Teaching Block  
1 : 100

Copyright of this drawing is vested in the Architect and it must not be copied or reproduced without consent. Only figured dimensions are to be taken from this drawing. All contractors must visit the site and be responsible for taking and checking all dimensions relative to their work.

Notify the Architect immediately of any variation between drawings and site conditions.

**DO NOT SCALE OFF THIS DRAWING - IF IN DOUBT ASK.**

All drawings are based on survey information received, surveys are available on request.

All drawings to be read in conjunction with all relevant Structural and M&E Engineers drawings and specifications.

**H&S HAZARDS:**

Significant hazards relative to the architectural design shown on this drawing have been assessed and highlighted with reasonable skill and care using a warning triangle system.

This drawing is to be read in conjunction with all other hazards/risks which have been identified and recorded within the construction phase H&S plan.

It is assumed that all works on this drawing will be carried out by a competent contractor working, where appropriate, to an approved method statement.

Significant hazards are defined as:

- Those not likely to be obvious to a competent contractor or other designers.
- Those of an unusual nature.
- Those likely to be difficult to manage effectively.

General Notes:

P03	PLANNING ISSUE	JE/NR	17.02.2021
P02	Updated to MS comments	NR	20.01.2021
P01	PCSA Submission	NR	18.01.2021
Rev:	Issue for costing purposes	NR	09.12.2020
	Details:	By/Chk:	Date:

**ASSOCIATED  
ARCHITECTS**

www.associatedarchitects.co.uk  
Tel: 0121 233 6600  
Associated Architects, 1 Severn Street Place, Birmingham, B1 1SE  
Associated Architects LLP  
Registered in England & Wales  
OC304503

Client: Department For Education		
Project: Thomas Telford UTC		
Drawing Title: Teaching Block - GA Sections		
Stage: STAGE 2	Status: S2 - For Information	
Drawn By: NR	Date: 12/09/20	Scale: 1 : 100
AA Job Number: 3698	Client Project Number: UC0030	Sheet Size: A1
AAR-01-ZZ-SE-A-0210		Revision: P03