


NOTES.

1. All interior dimensions including ceiling heights are taken to and from finished surfaces unless stated otherwise.
2. All levels and dimensions must be checked on site.
3. For any discrepancies with the information depicted in this drawing please contact TR Architectural Services.
4. Responsibility cannot be accepted for alterations made to this drawing without prior permission from TR Architectural Services.
5. These are planning drawings and room layout guidelines, they should not be used as a set of construction drawings.
- Please refer to note 2.

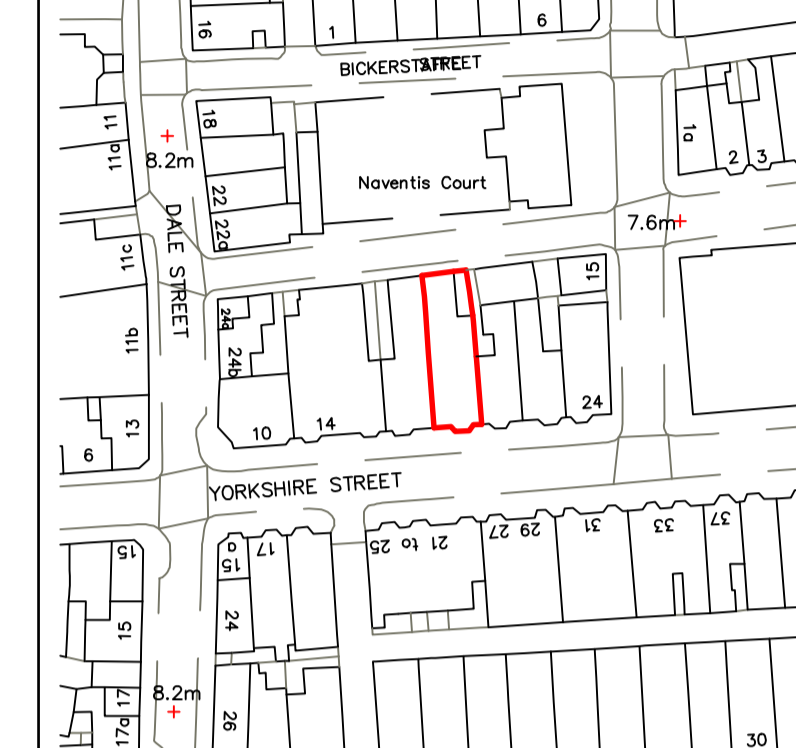

ISSUED FOR APPROVAL

REV	DETAILS	DATE



TR ARCHITECTURAL SERVICES

20 - 22 WENLOCK ROAD,
LONDON,
N1 7GU
DIRECT DIAL: 07591226880
EMAIL: info@trarchitecturalservices.co.uk

www.trarchitecturalservices.co.uk


DRAWN BY	CHKD BY	DATE	SCALE
TR	TR	02/02/21	1:100@A1

CLIENT
Mr Mohammed Din

CONTRACT
18 Yorkshire Street, Blackpool, FY1 5BG

DRAWING TITLE
Existing Plans & Elevations

DRAWING No. **R1795 - 101**

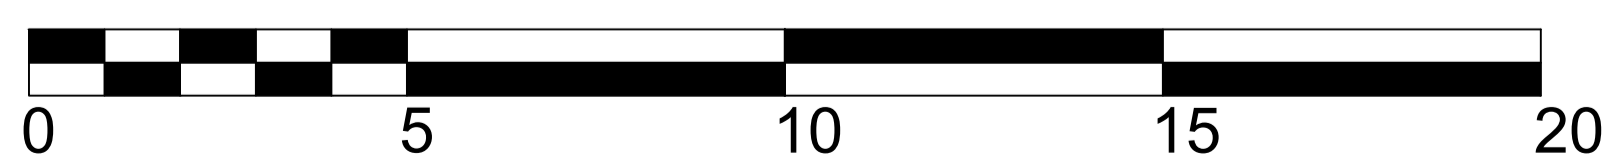

SCALE BAR 1:100