

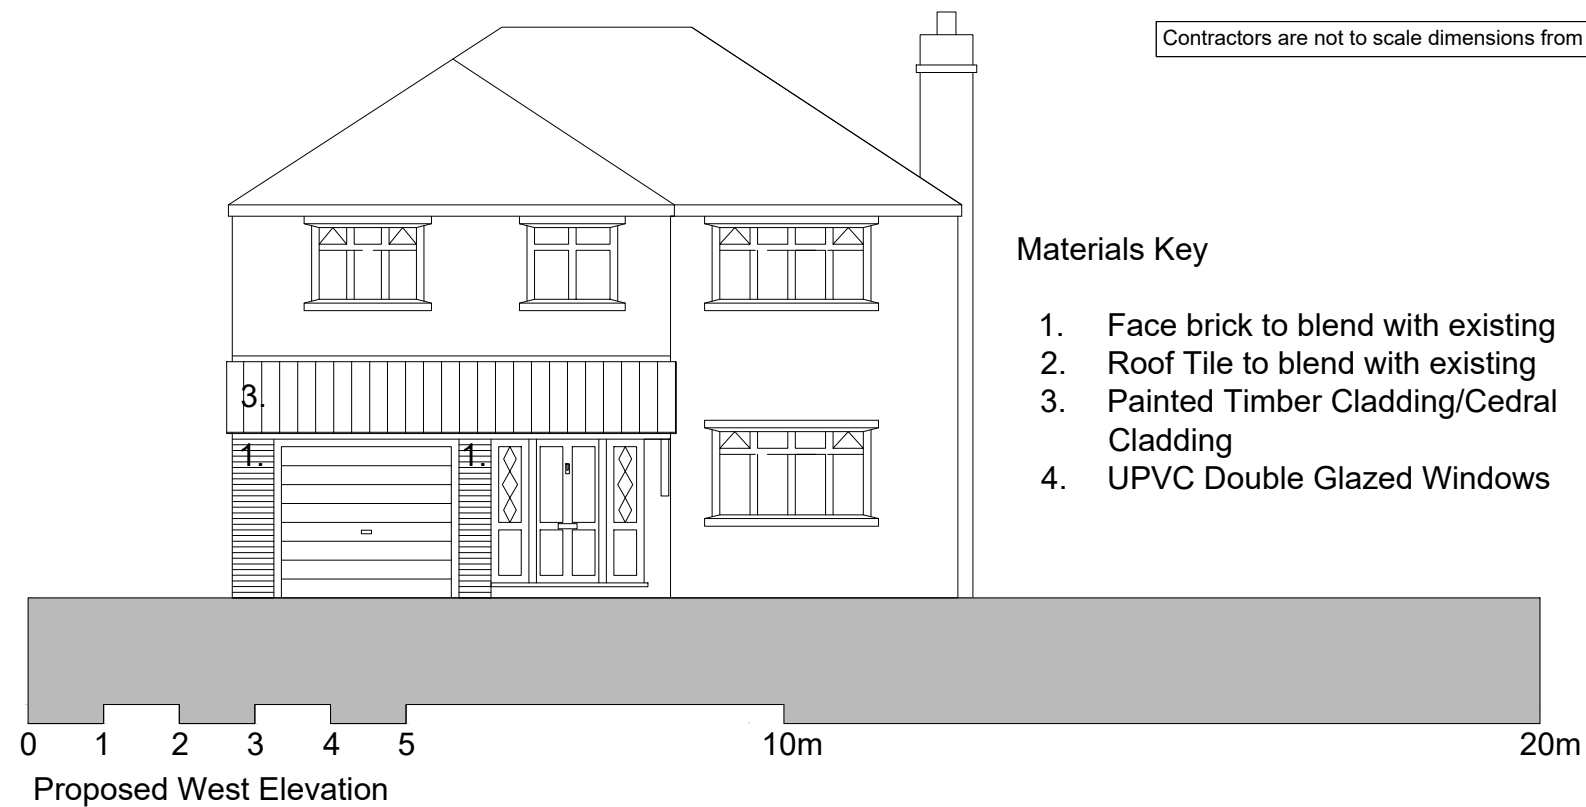


Contractors are not to scale dimensions from this drawing

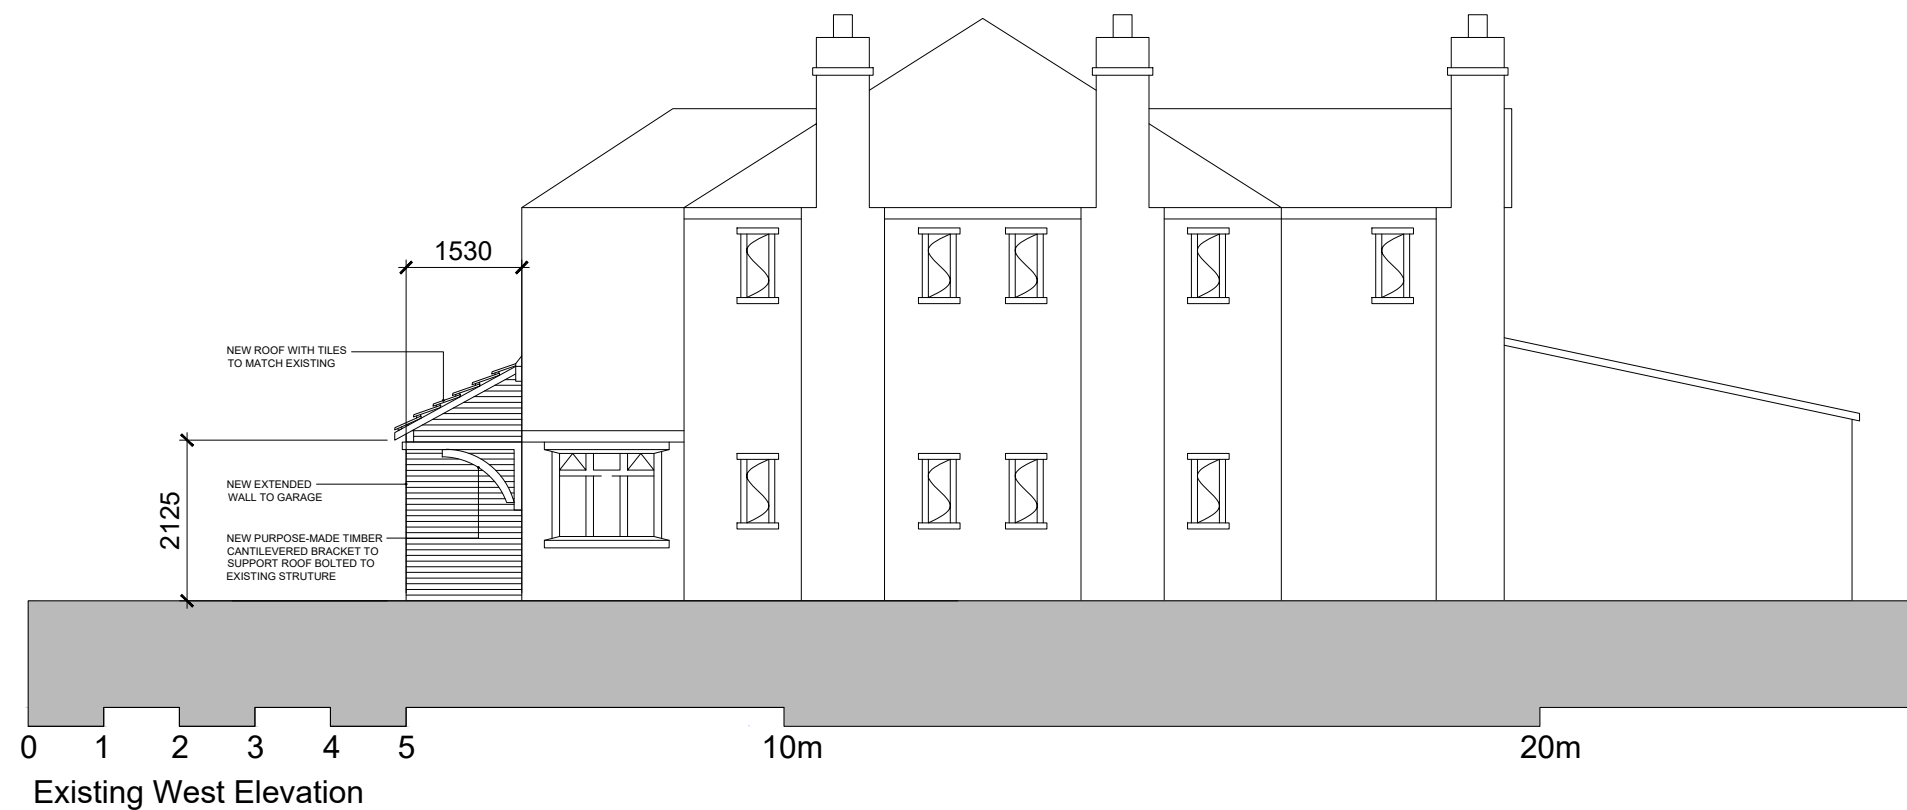

Materials Key



- 1. Face brick to blend with existing
- 2. Roof Tile to blend with existing
- 3. Painted Timber Cladding/Cedral Cladding
- 4. UPVC Double Glazed Windows

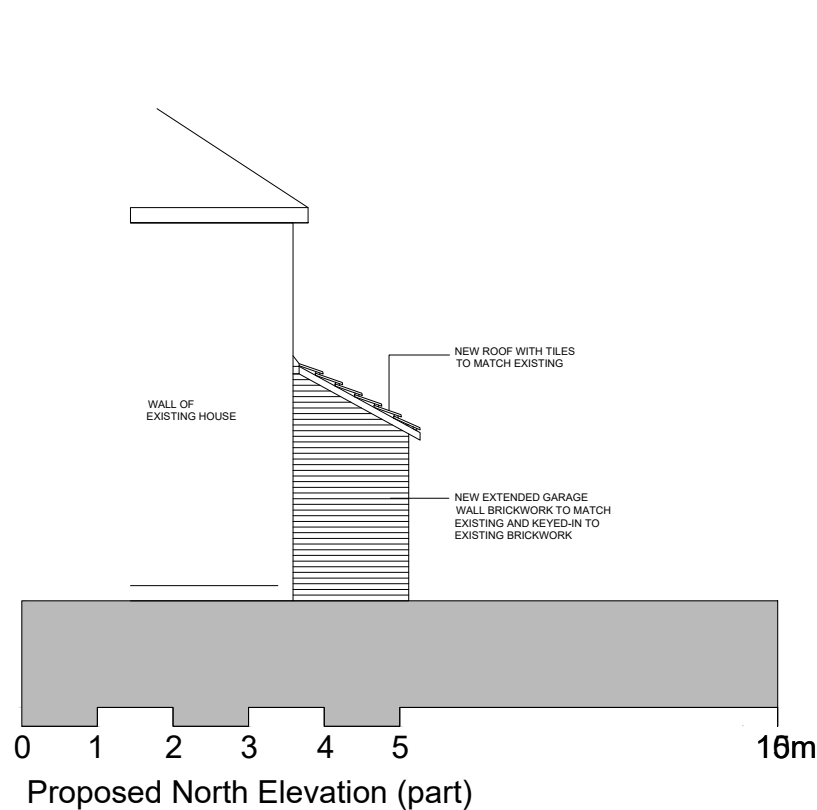

graham coule - architect
 mobile 07498 298775
 email - shoresidearchitect@btinternet.com

12 shore road ainsdale merseyside pr8 2pu
 www.shoresidearchitects.com

shoreside
 architects

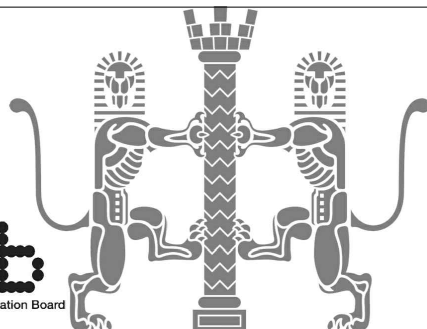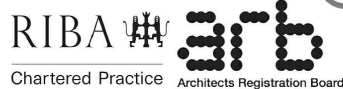

Client
Mr & Mrs Pruden

Project
17 Carrs Crescent West

Description
**Proposed Extension to Garage and Granny Annexe
 Existing and Proposed Elevations - Garage Ext.**

Status
For Planning

Scale 1:100	Drawn GAC	Date Feb 21
Job number 21003	Drawing number 05-000	Revision

Original size 100mm @ A3 Copyright Shoreside Architects Limited