


General Notes  
 1. Do not scale this drawing. All dimensions to be as noted. Contractor to check all dimensions on site before carry out works.  
 2. This drawing is for the private and confidential use of the client for whom it was undertaken and it should not be reproduced in whole or in part or relied upon by third parties for any use without the express written authority of Beech Architects Limited.

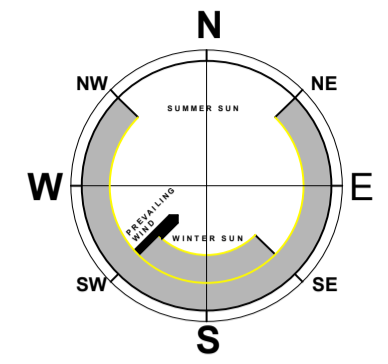

# Ward Green

Long


Pond

Mill House  
Barn


Mill House

Me  
Cot

Apple Tree  
Cottage

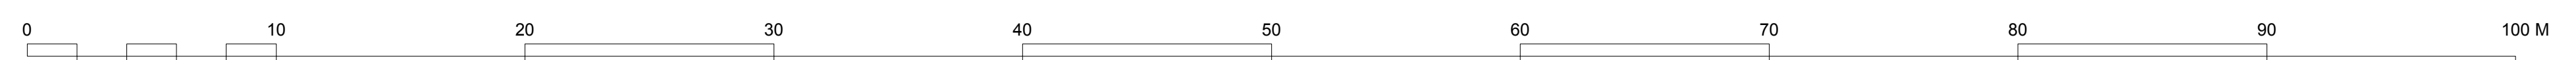

C - 15/1/21 - Plans Updated  
 B - 6/9/20 - Plans Updated  
 Rev A - 20/6/20 - Plans Updated

		Church Farm Barn The Street Thorndon Suffolk IP23 7JR enquiries@beecharchitects.com t 01379 678442	
<b>CLIENT</b> Gemma and James Ward			
<b>PROJECT</b> Mill House Ward Green Old Newton IP14 4EZ			
<b>DRAWING</b> Proposed Roof Block Plan			
SCALE	DATE	DRAWN BY	CHECKED
1:200 @ A1	April 2020	cm	
DRAWING NUMBER	JOB NUMBER	STATUS	REV
10	462	Not For Construction	C

This drawing is copyright and remains the property of Beech Architects Ltd. Original size A1. Scale shown will be incorrect if reproduced in any other format. All dimensions to be checked on site.