



General Notes
 1. Do not scale this drawing. All dimensions to be as noted. Contractor to check all dimensions on site before carry out works.
 2. This drawing is for the private and confidential use of the client for whom it was undertaken and it should not be reproduced in whole or in part or relied upon by third parties for any use without the express written authority of Beech Architects Limited.

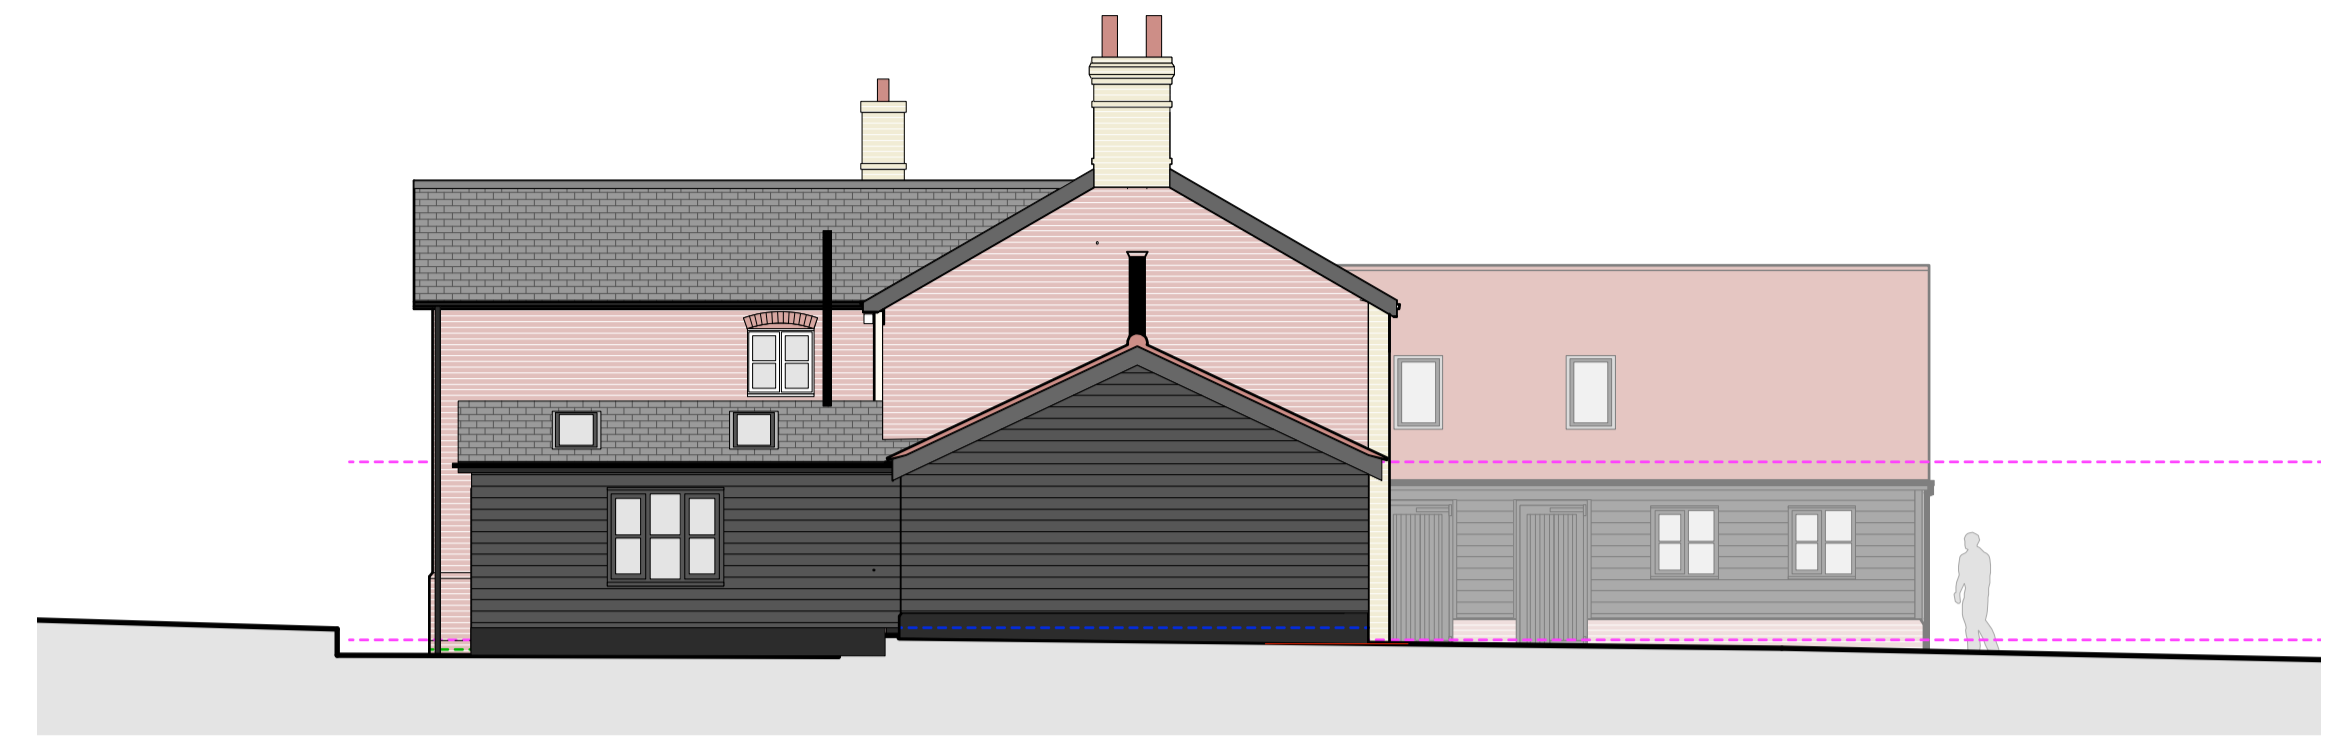


SOUTH




WEST

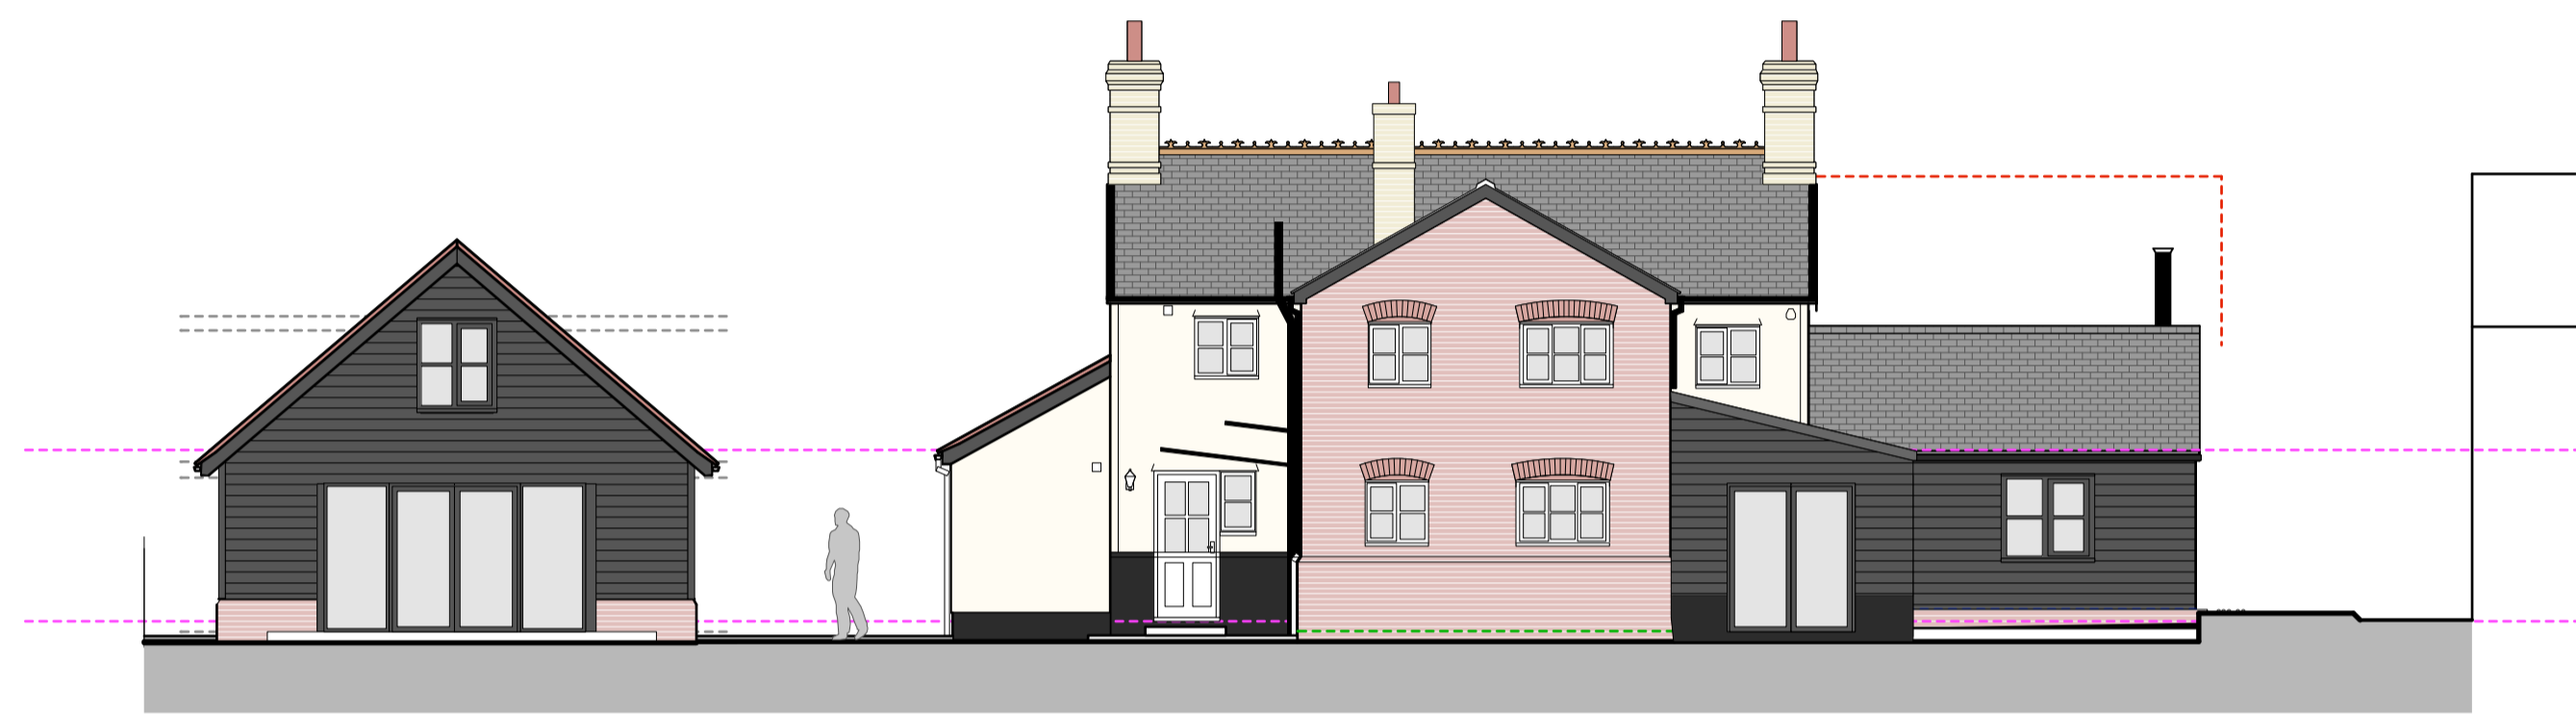


NORTH

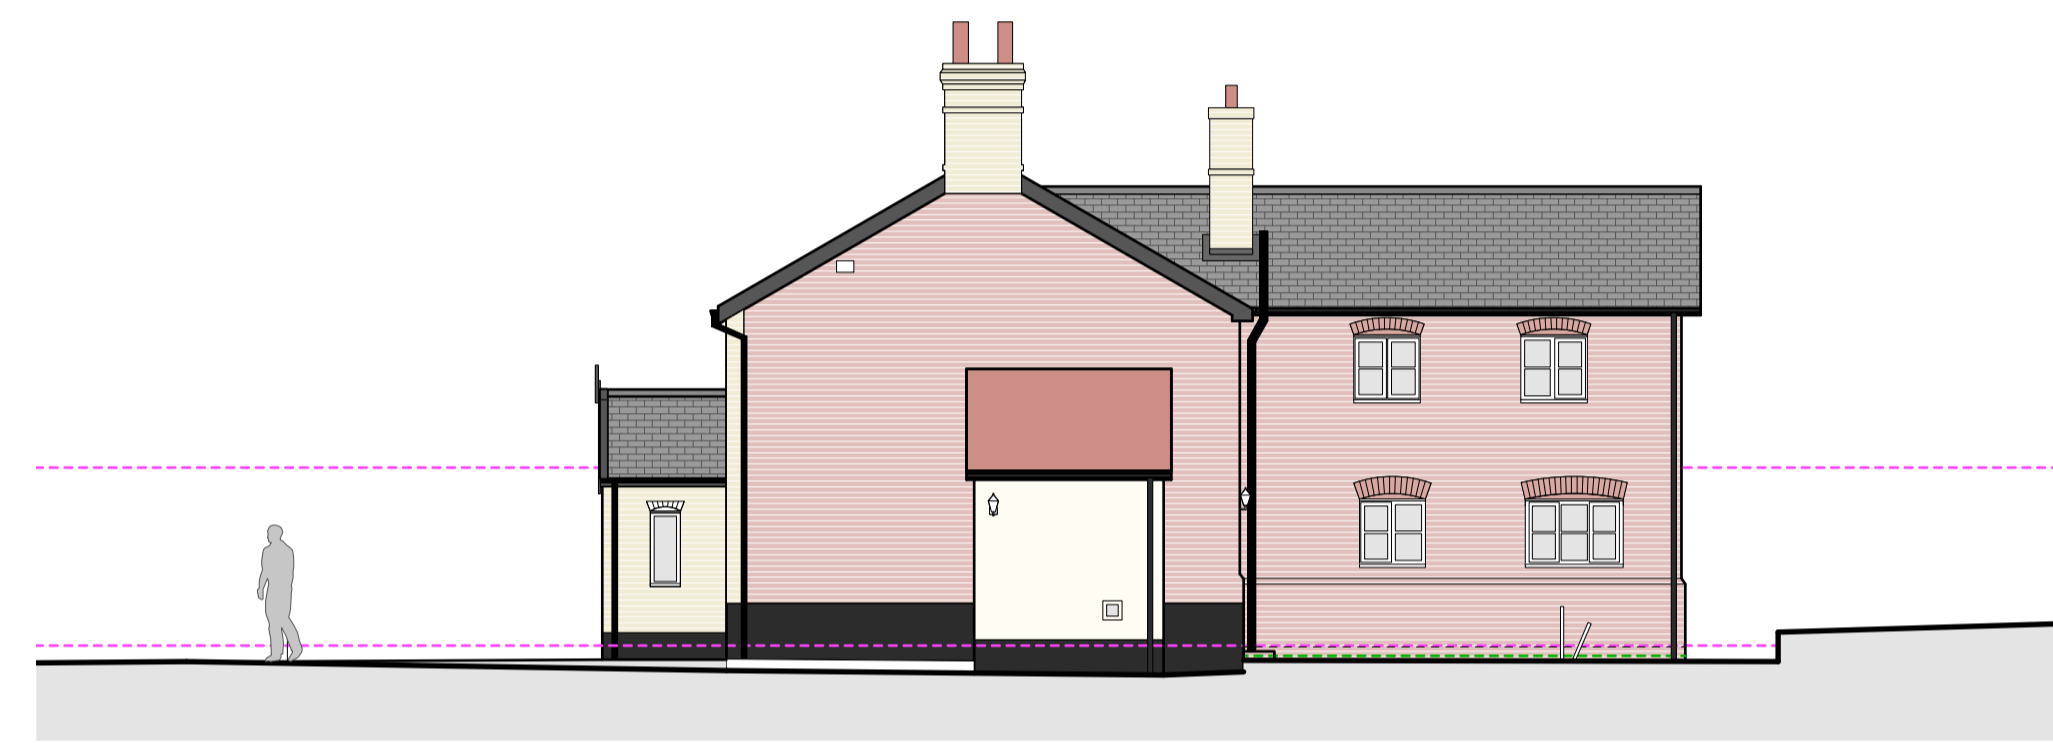


EAST

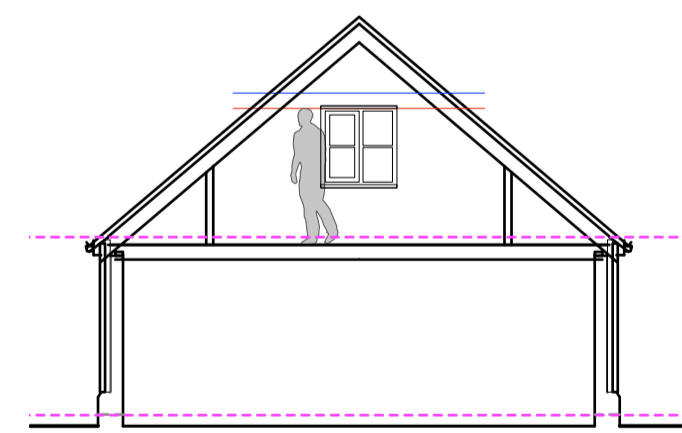

SECTION

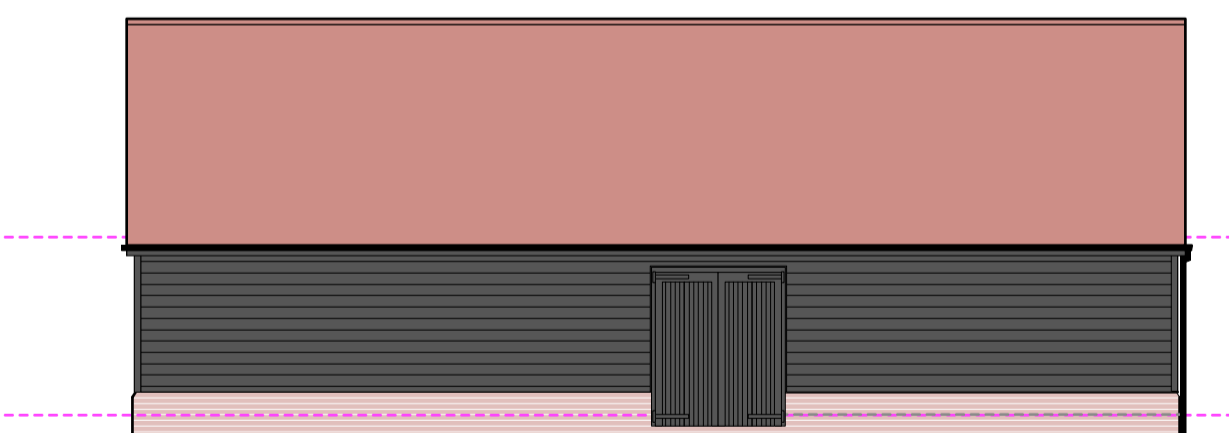

EAST

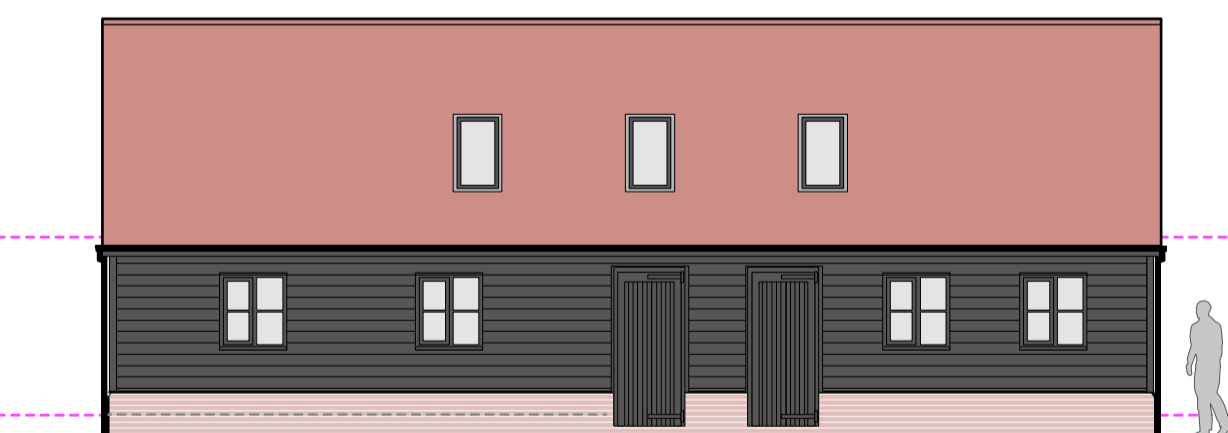

WEST

D - 15/1/21 - Plans Updated
 C - 14/1/21 - Plans Updated
 B - 6/9/20 - Plans Updated
 Rev A - 20/6/20 - Plans Updated

Beech ARCHITECTS
 Church Farm Barn
 The Street
 Thornodon
 Suffolk
 IP23 7JR
 www.beecharchitects.com
 enquiries@beecharchitects.com
 t 01379 678442

CLIENT
 Gemma and James Ward

PROJECT
 Mill House
 Ward Green
 Old Newton
 IP14 4EZ

DRAWING
 Proposed Elevations

SCALE 1:100 @ A1	DATE April 2020	DRAWN BY cm	CHECKED
DRAWING NUMBER 08	JOB NUMBER 462	STATUS Not For Construction	REV D

This drawing is copyright and remains the property of Beech Architects Ltd. Original size A1. Scale shown will be incorrect if reproduced in any other format. All dimensions to be checked on site.