
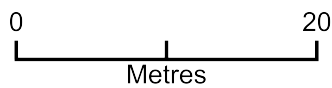


Block plan for heat pump at Egypt

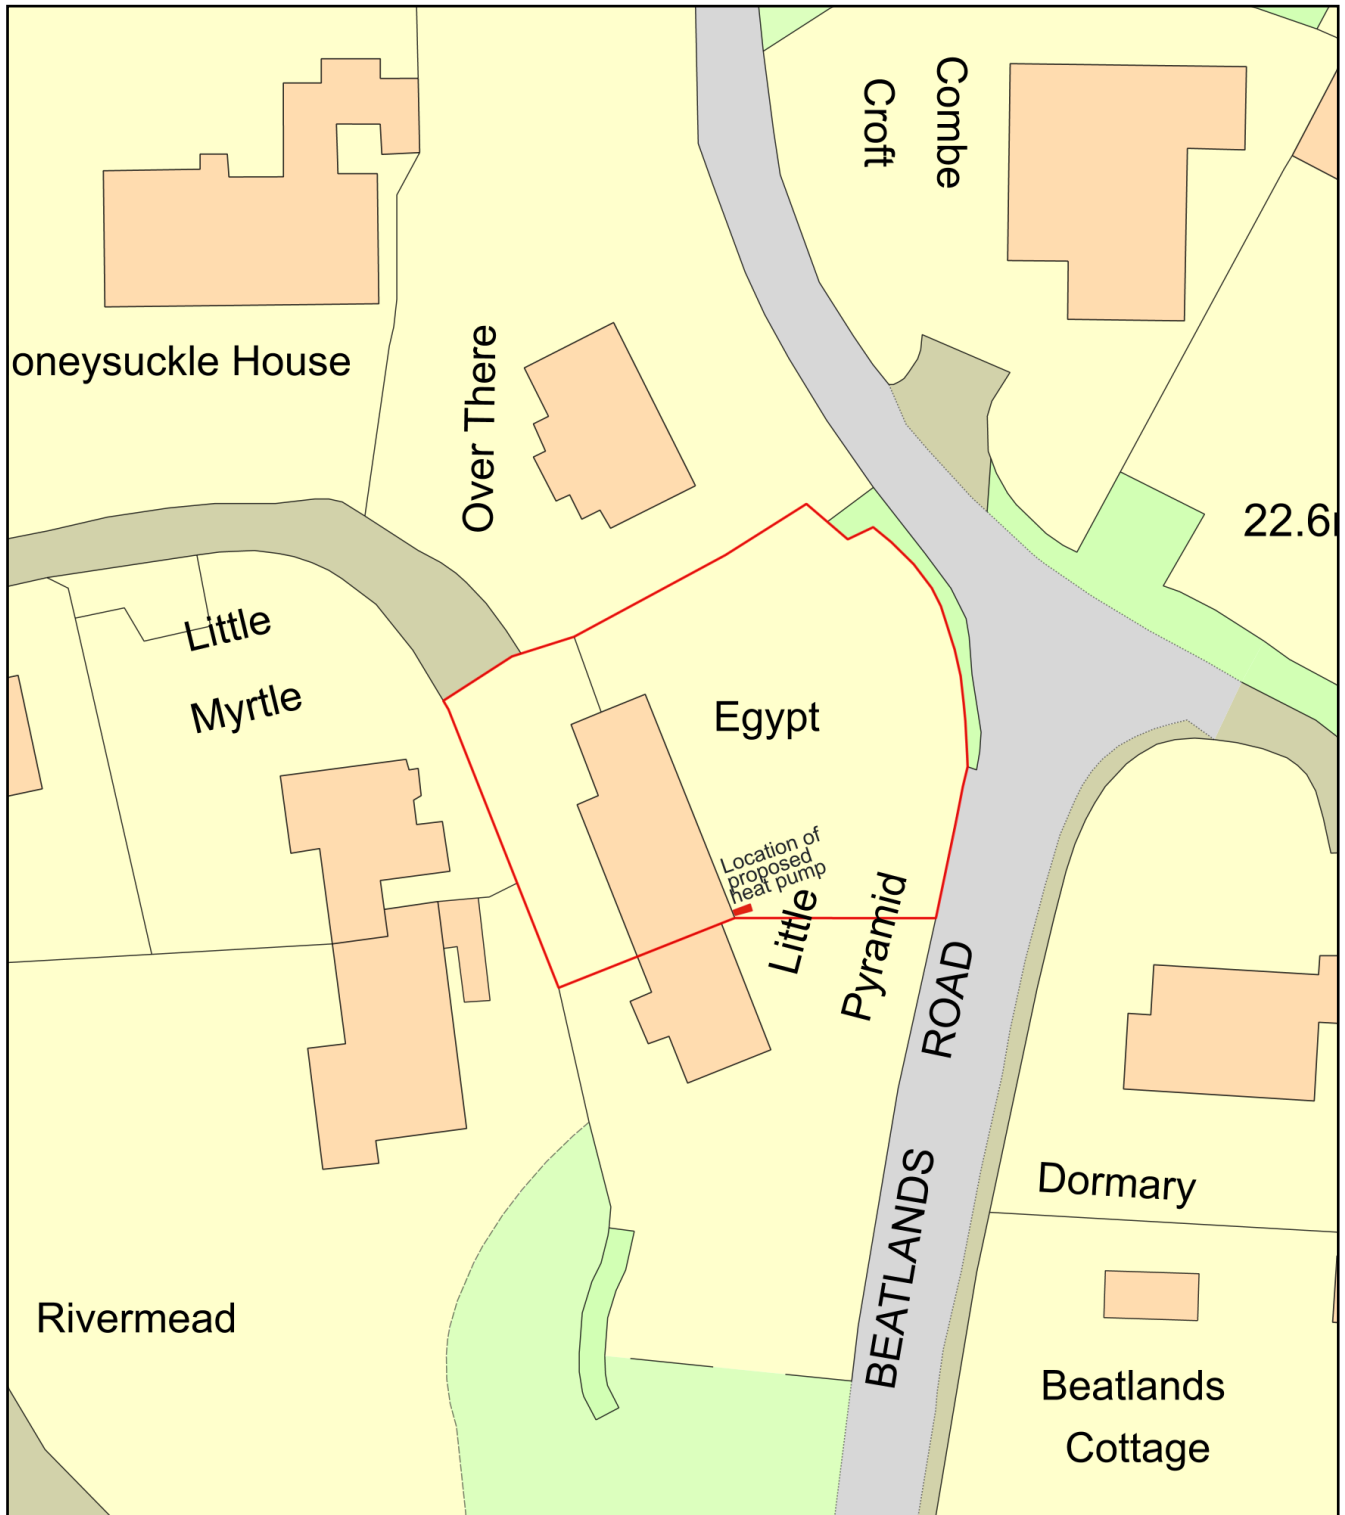

Plan Produced for: Dr Brian Golding

Date Produced: 24 Feb 2021

Plan Reference Number: TQRQM21055104250151

Scale: 1:500 @ A4