



EXISTING GROUND FLOOR

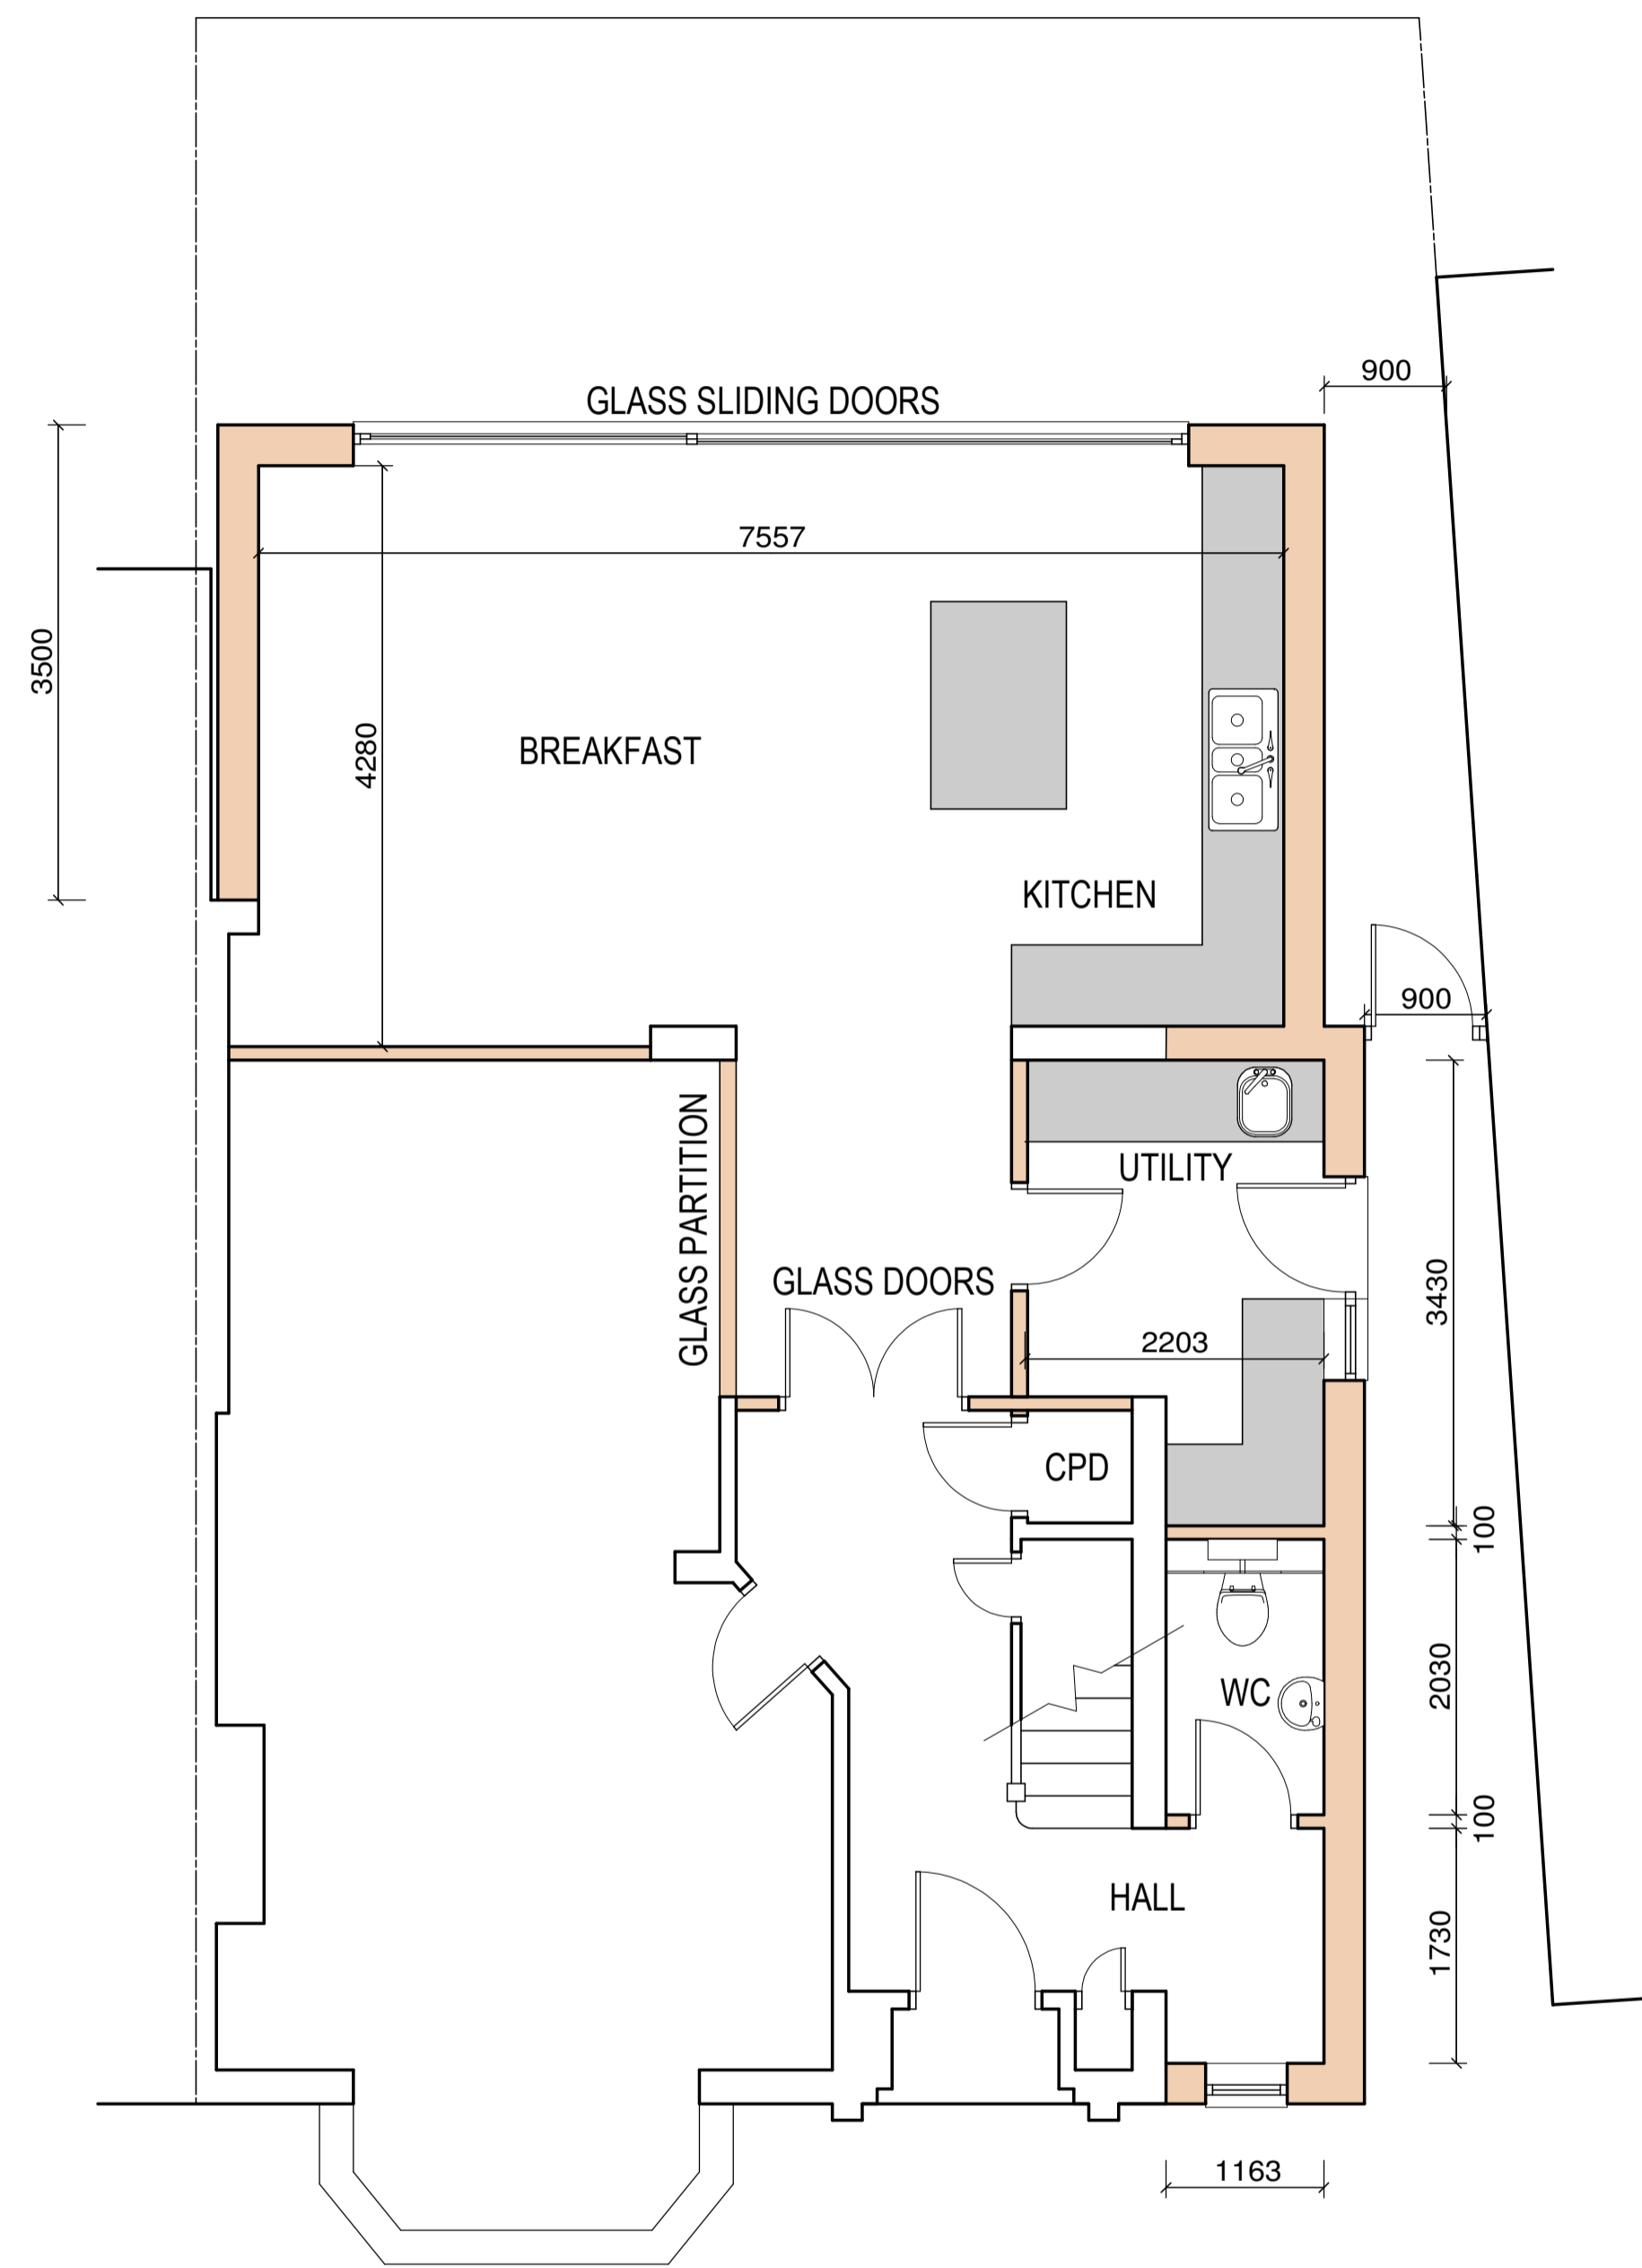

PROPOSED GROUND FLOOR

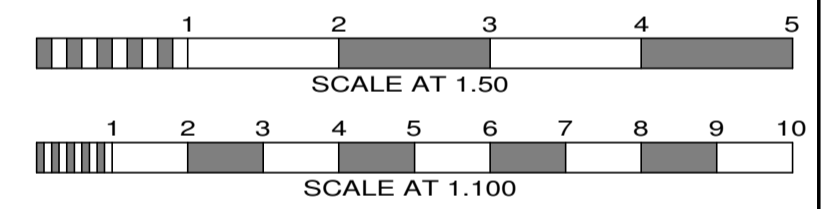

No.	Date	By	Contents
Revisions			

Site Address
 47 CISSBURY RING NORTH
 N12 7AL

Job Title
 SINGLE STOREY REAR
 & SIDE EXTENSION

Drawing Title
 EXISTING & PROPOSED PLANS

Scale 1:50 Date JAN 2021 Drawn by PRC

Alan Cox
 associates
 Architectural & Planning Consultants
 TEL: 020 - 8440 - 7777
 EMAIL: alan@coxassociates.co.uk

Org.No. 503521-3 Rev.