

**PLAN**  
SCALE 1:200


SAFETY, HEALTH AND ENVIRONMENTAL INFORMATION BOX

IT IS ASSUMED THAT WORKS ON THIS DRAWING WILL BE CARRIED OUT BY A COMPETENT CONTRACTOR WORKING, WHERE APPROPRIATE, TO AN APPROPRIATE METHOD STATEMENT

THIS DRAWING IS TO BE USED ONLY FOR THE PURPOSE OF ISSUE THAT IT WAS ISSUED FOR AND IS SUBJECT TO AMENDMENT

Notes

1. THIS DRAWING IS TO BE READ IN CONJUNCTION WITH ALL OTHER RELEVANT DOCUMENTATION.
2. DO NOT SCALE FROM THIS DRAWING. USE ONLY PRINTED DIMENSIONS.
3. ALL DIMENSIONS IN MILLIMETRES. ALL CHANGE, LEVELS AND COORDINATES ARE IN METRES UNLESS SPECIFIED OTHERWISE.
4. THIS DRAWING IS TO BE READ IN CONJUNCTION WITH THE PROJECT HEALTH & SAFETY FILE FOR ANY IDENTIFIED POTENTIAL RISKS.
5. FOUNDATION TYPE, DIMENSIONS AND DEPTHS TO BE CONFIRMED FOLLOWING GROUND INVESTIGATION.
6. THE NEED FOR CONSOLIDATION GROUTING OF MINE WORKINGS TO BE ADVISED AFTER COMPLETION OF SCHEME SPECIFIC GROUND INVESTIGATION.

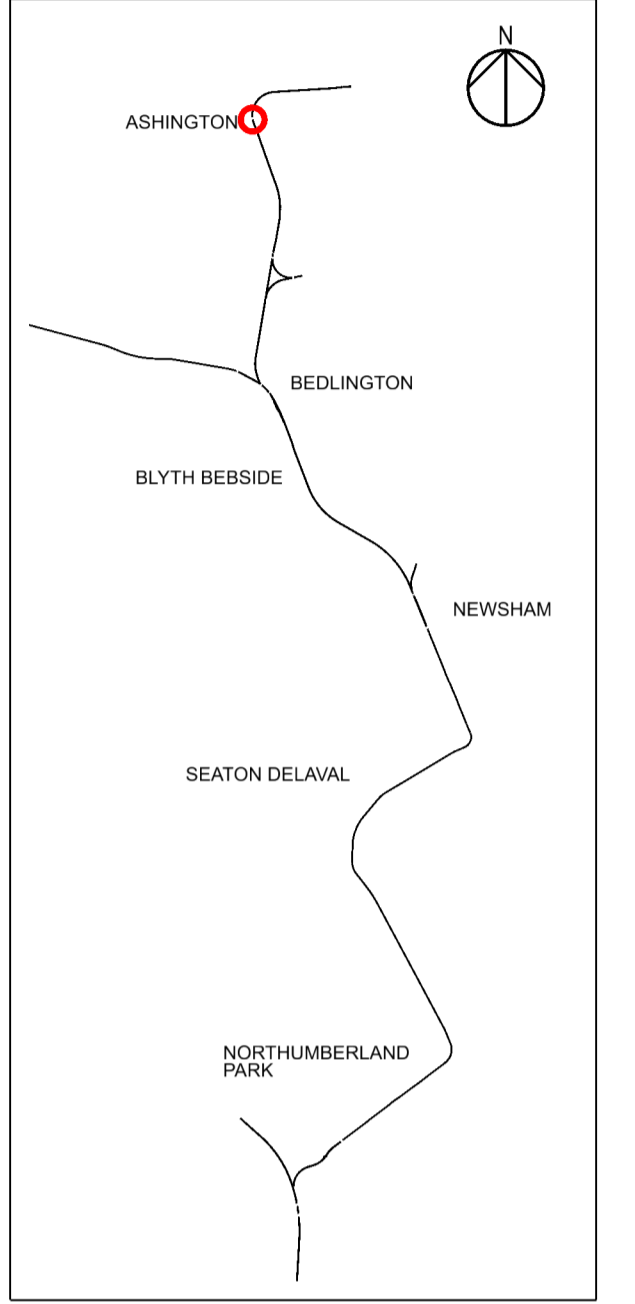

**LOCATION PLAN**

**UTILITY SERVICES KEY**

— HV —	ELECTRICITY - 11kv HV CABLES
— W —	WATER - SUPPLY
— C —	WATER - COMBINED SEWER
— TS —	WATER - TREATED SEWER
— UBT —	UNDERGROUND B.T. TELEPHONE
— HP-GAS —	GAS NETWORK - IP MAINS

First Issue	By	Chkd	Appd	Checked Date	28/12/11	P01.1
Revision Details						
Purpose of Issue: WIP-S0 SUITABILITY						
GRIP Stage: N/A						
Client: Northumberland County Council						
Project Title: NORTHUMBERLAND LINE						
Drawing Title: ASHINGTON STATION PROPOSED WANSBECK SQ LIFT ACCESS GENERAL ARRANGEMENT						

Designed	Drawn	Checked	Approved	Date
Signed	Signed	Signed	Signed	
Subsidiary: S0		AECOM Internal Project No.: 60601435		Engineering Manager: Alexander Bathie
Scale @ 594 x 841		Zone / ELR / Mileage		+44 7810 771397
AS SHOWN		--- 8WC 2M 100yds to 8WC 2M 1218yds		

THIS DRAWING HAS BEEN PREPARED FOR THE USE OF AECOM'S CLIENT. IT MAY NOT BE USED, REPRODUCED OR REPRODUCED OR RELIED UPON BY THIRD PARTIES EXCEPT AS AGREED BY AECOM OR AS REQUIRED BY LAW. AECOM ACCEPTS NO RESPONSIBILITY AND DENIES ANY LIABILITY WHATSOEVER TO ANY PARTY THAT USES OR RELIES ON THIS DRAWING WITHOUT AECOM'S EXPRESS WRITTEN CONSENT. DO NOT SCALE THIS DOCUMENT. ALL MEASUREMENTS MUST BE OBTAINED FROM THE STATED DIMENSIONS.

AECOM Infrastructure & Environment UK Limited  
7th Floor, Aurora Building  
120 Bothwell Street  
Glasgow  
Tel: +44 141 248 0300  
Fax: N/A

**AECOM**

www.aecom.com

© Crown Copyright and database rights xxxx  
Ordnance Survey  
0100040692.

WARNING: This CADD Data is supplementary to the contract documents and is issued for information only. Do not use for measurement purposes as this information may be subject to change at any time and without prior notice.

Drawing Number	60601435-ACM-07-ZZ-DRG-EST-001301	Rev	P01.1
----------------	-----------------------------------	-----	-------

