

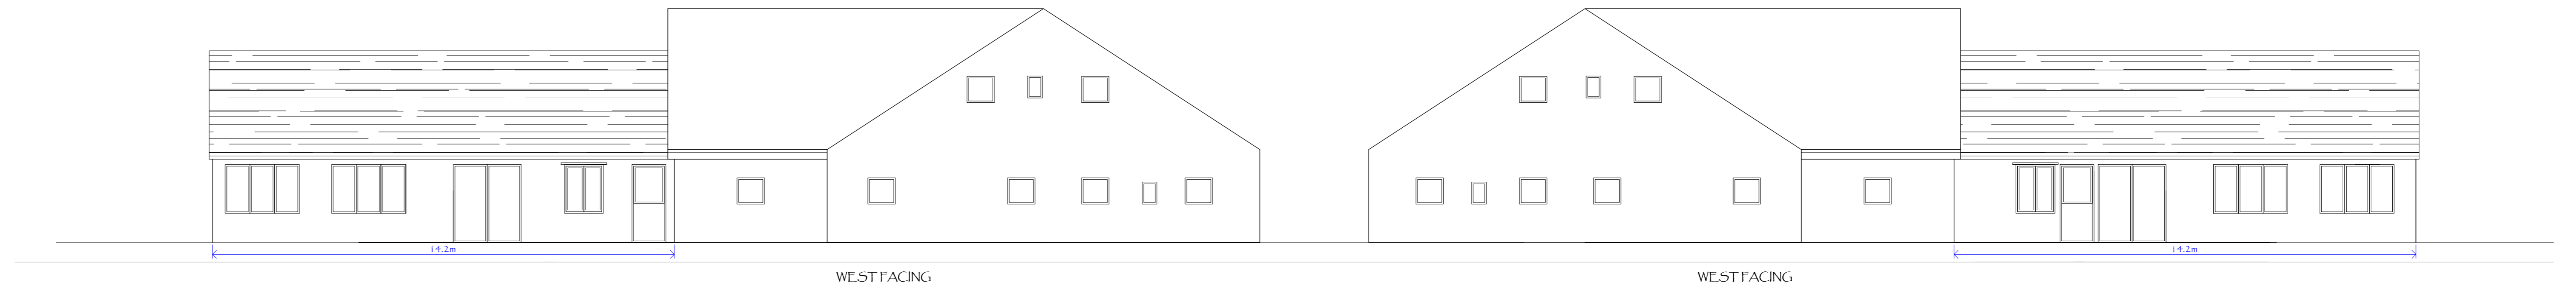
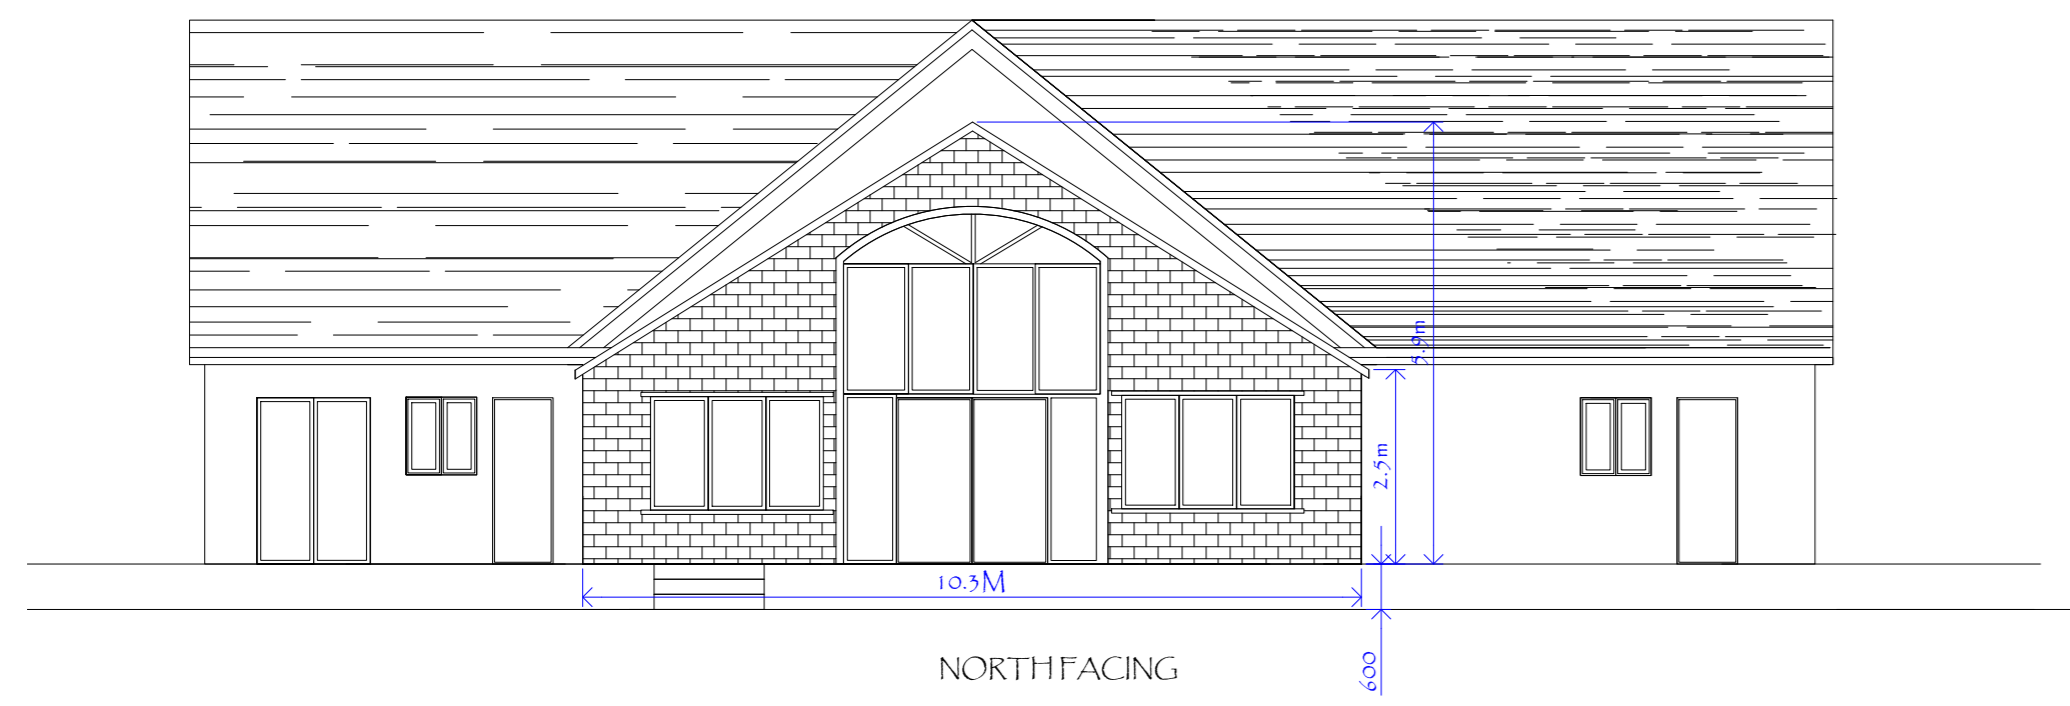


# AS PROPOSED

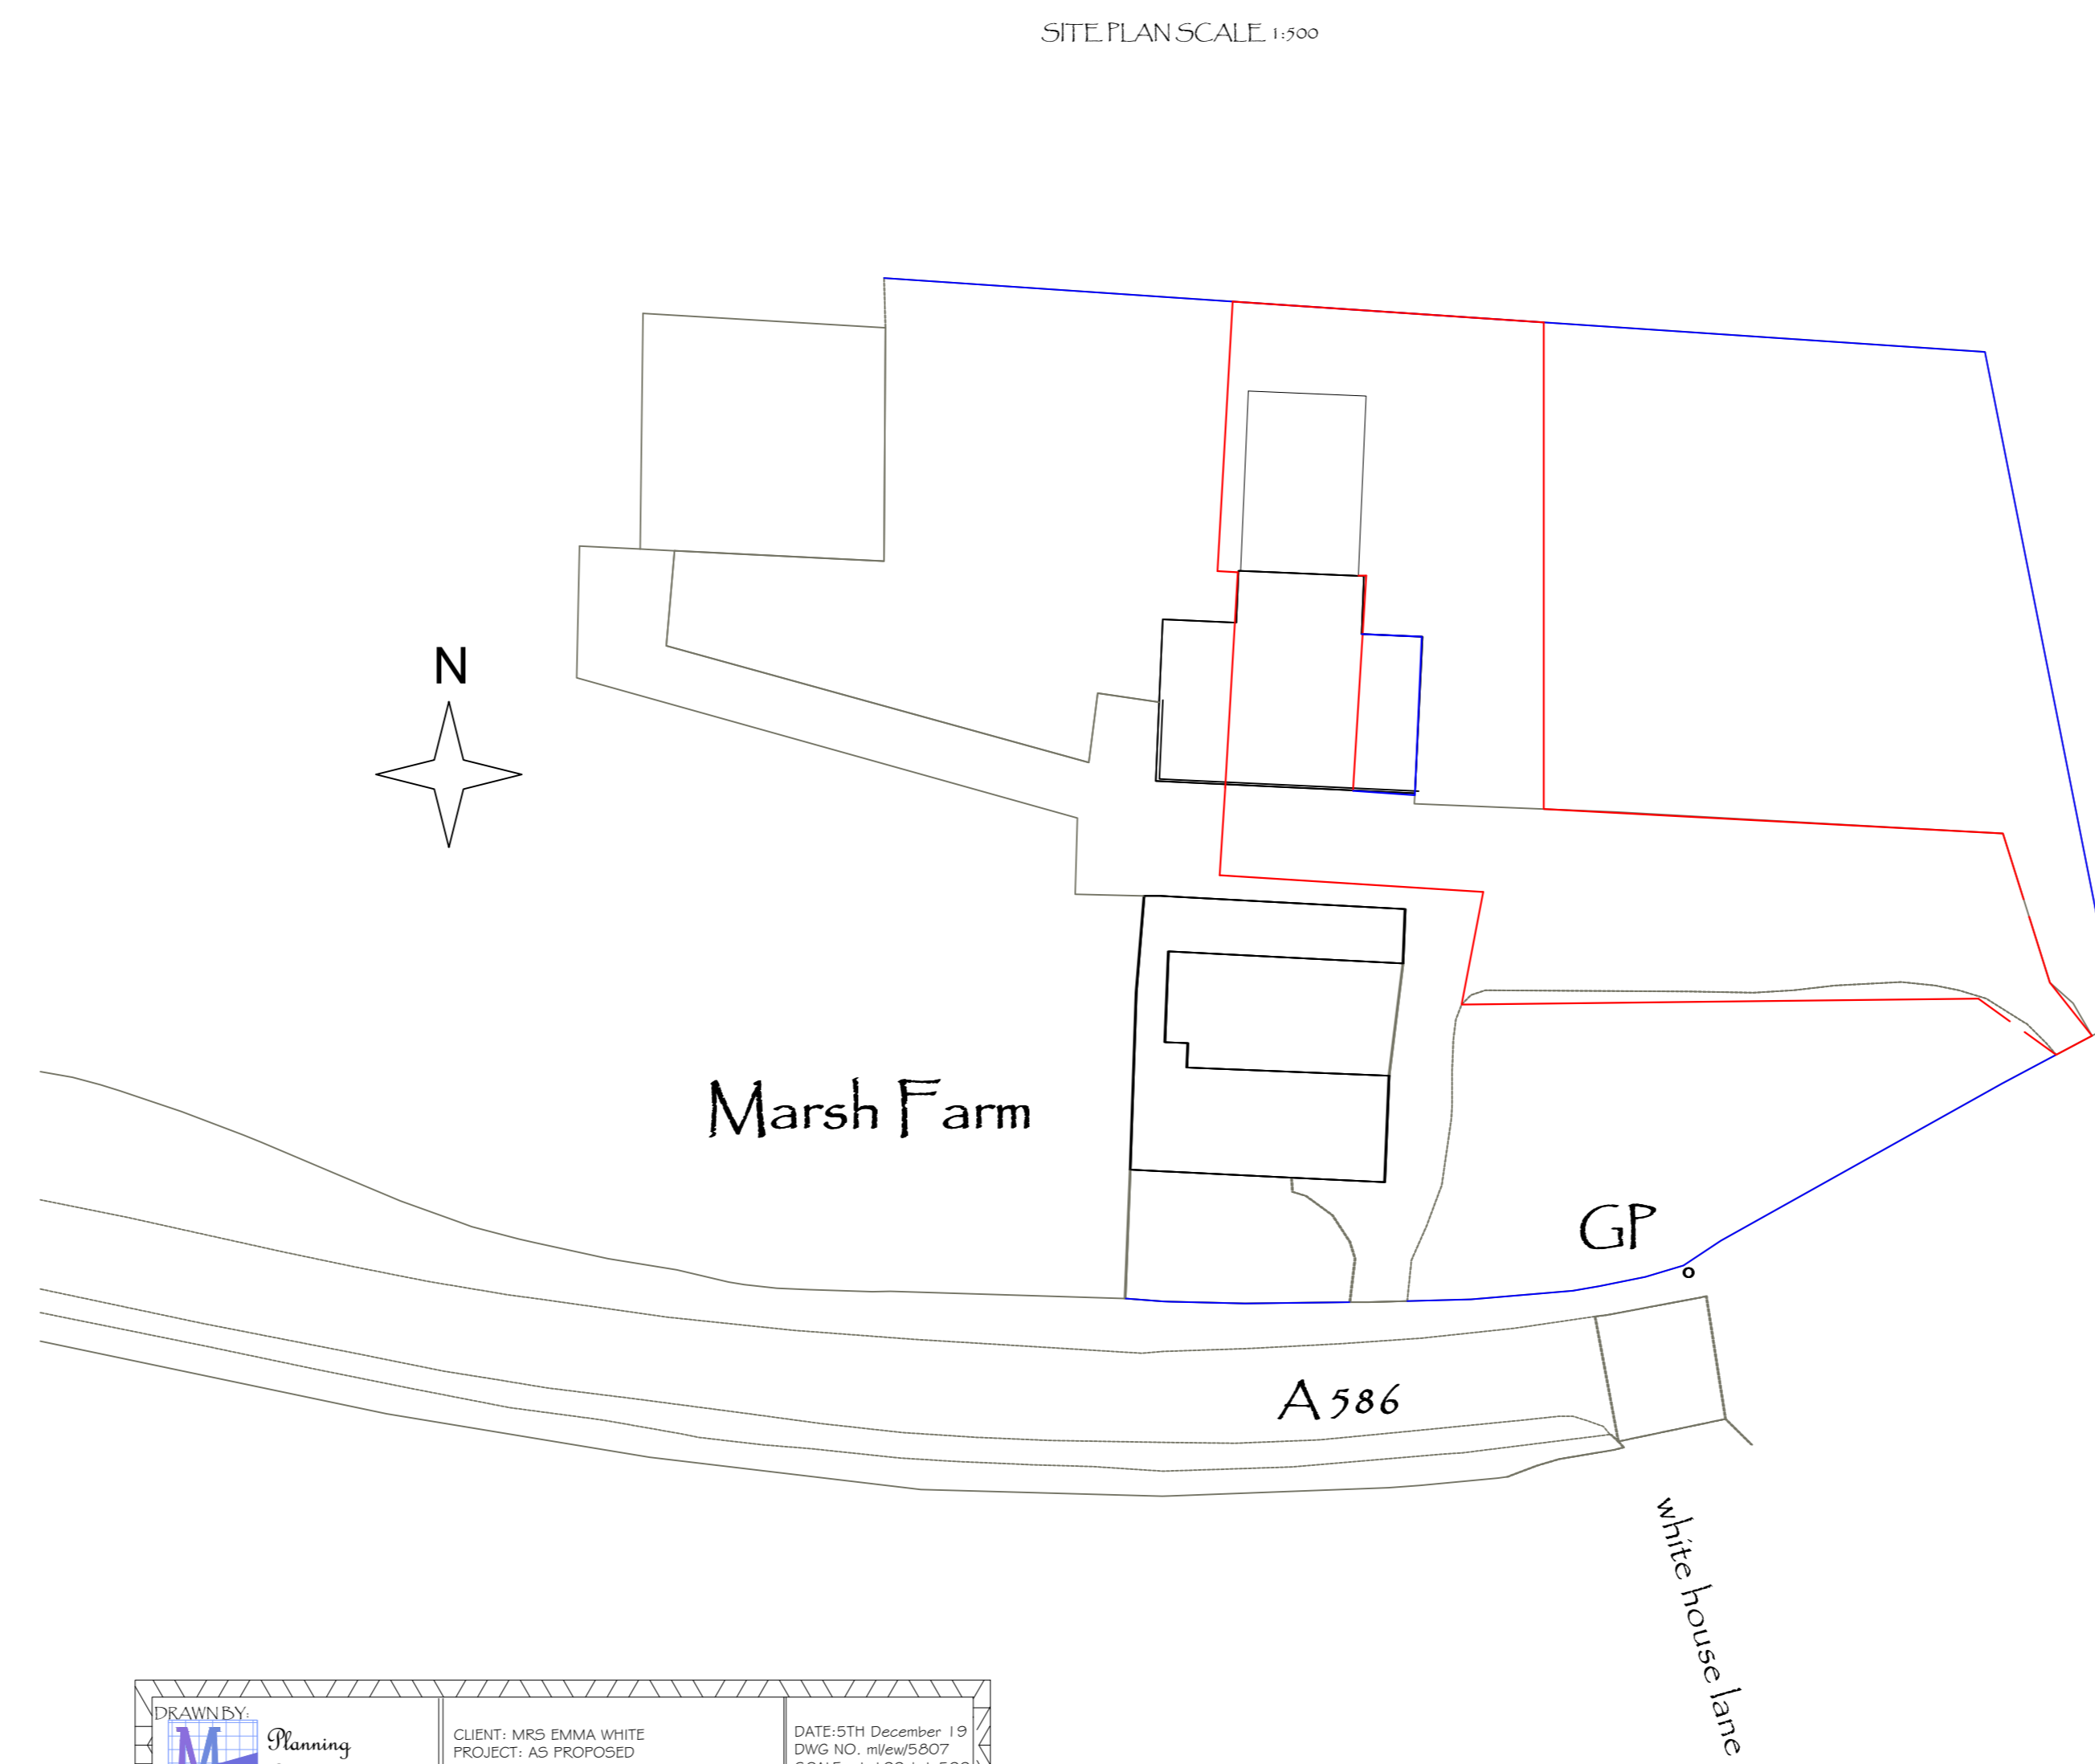

MATERIALS- ROOF IN SLATE TO MATCH EXISTING  
WALLS IN RED FACE BRICK TO MATCH EXISTING  
DOORS AND WINDOWS IN BROWN LIVING UNITS

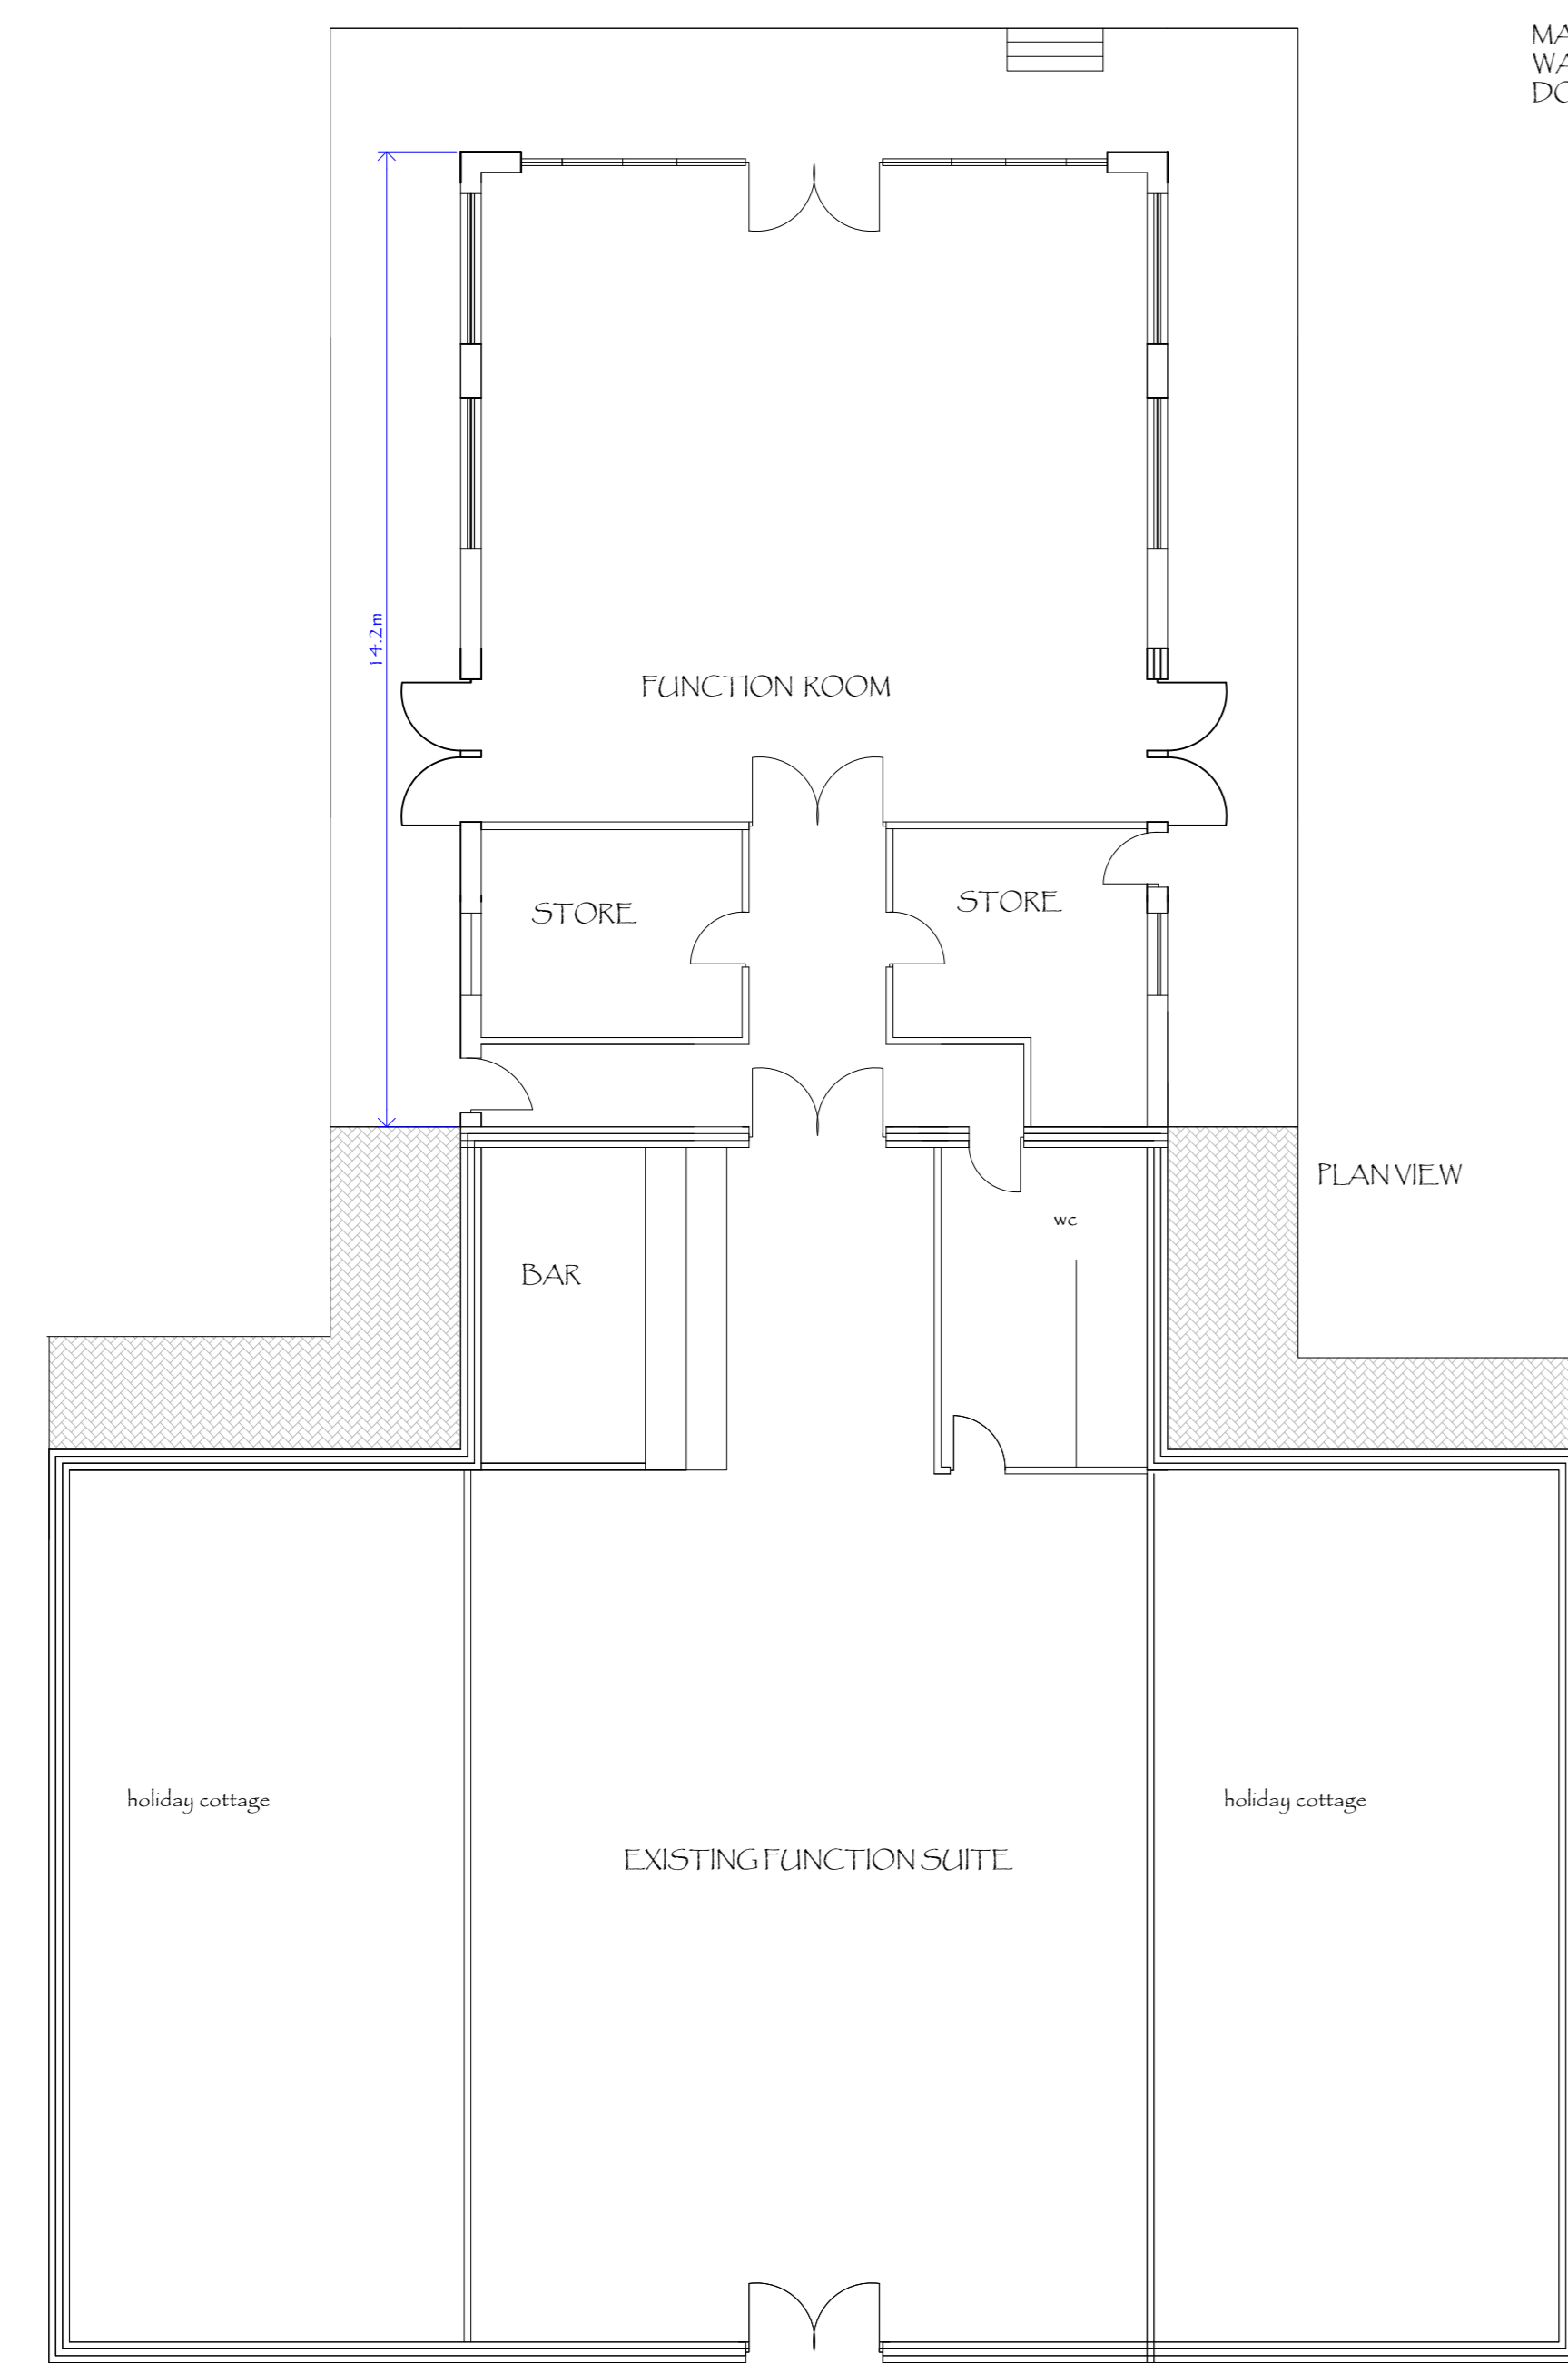

<p><b>M</b> Planning Consultancy Ltd</p>	<p>CLIENT: MRS BRAN WHITE PROJECT: AS PROPOSED OPTION 1 TO EXISTING FUNCTION SUITE</p>	<p>DATE: 05th December 19 DWG NO: MKW0507 SCALE: 1:1100 &amp; 1:500 AD</p>
	<p>LOCATION: MARSH FARM, GARSTANG ROAD, GREAT BOULTON, P20 0DA</p>	
<p>2 Hobbit Mill Cottage, Stubton Lane, Craghead Road, Preston, PR2 0PL Telephone 01795 241155 Mobile 07813 706787 e-mail: mcl@mlplanning.co.uk</p>		