
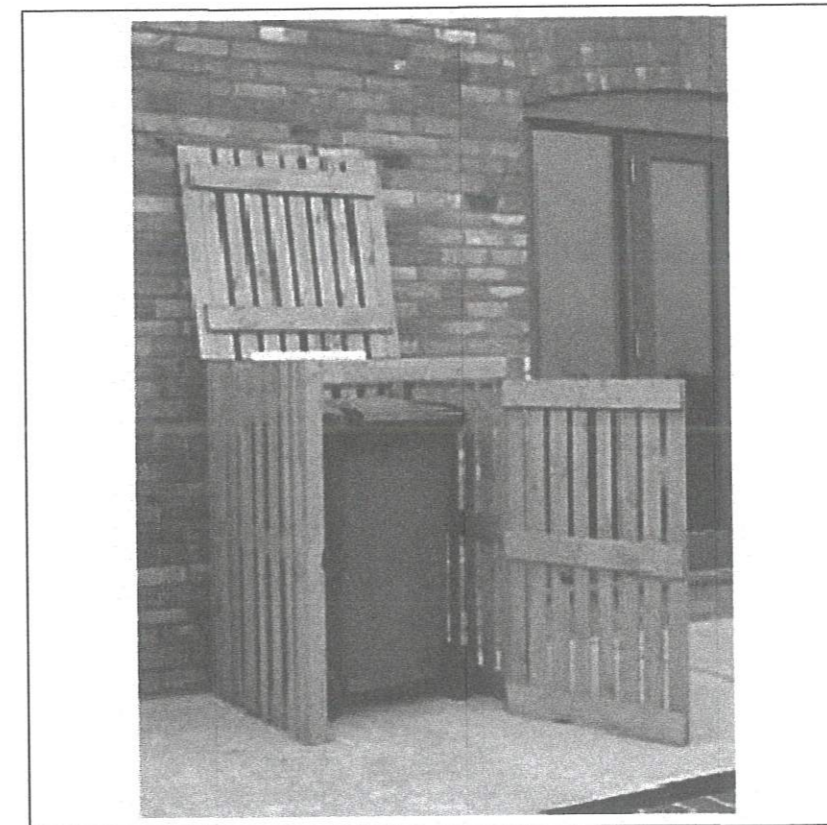
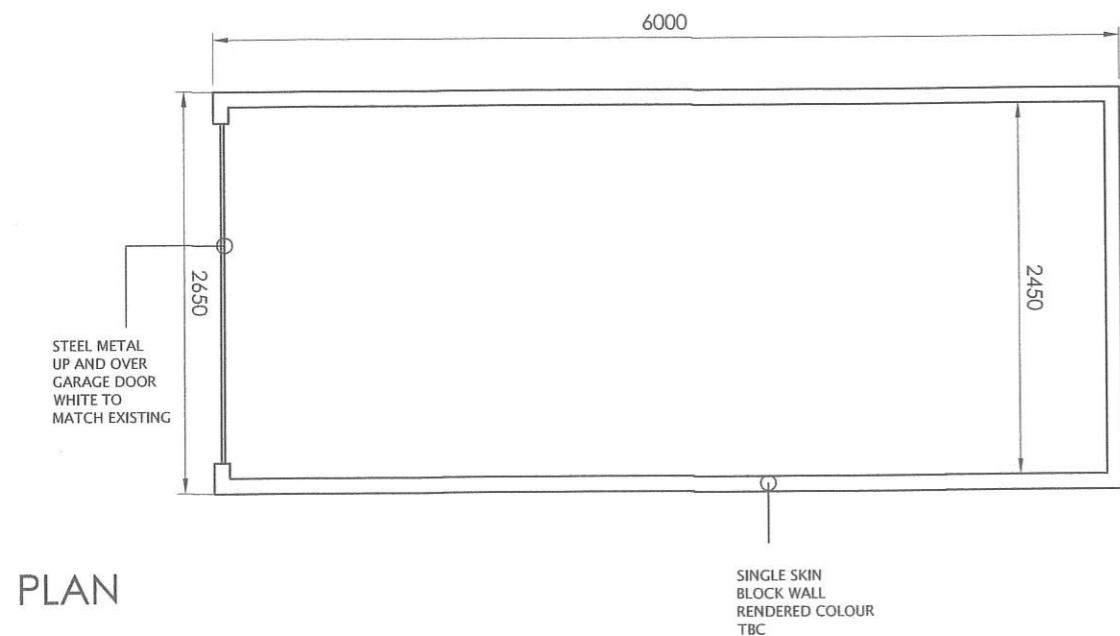
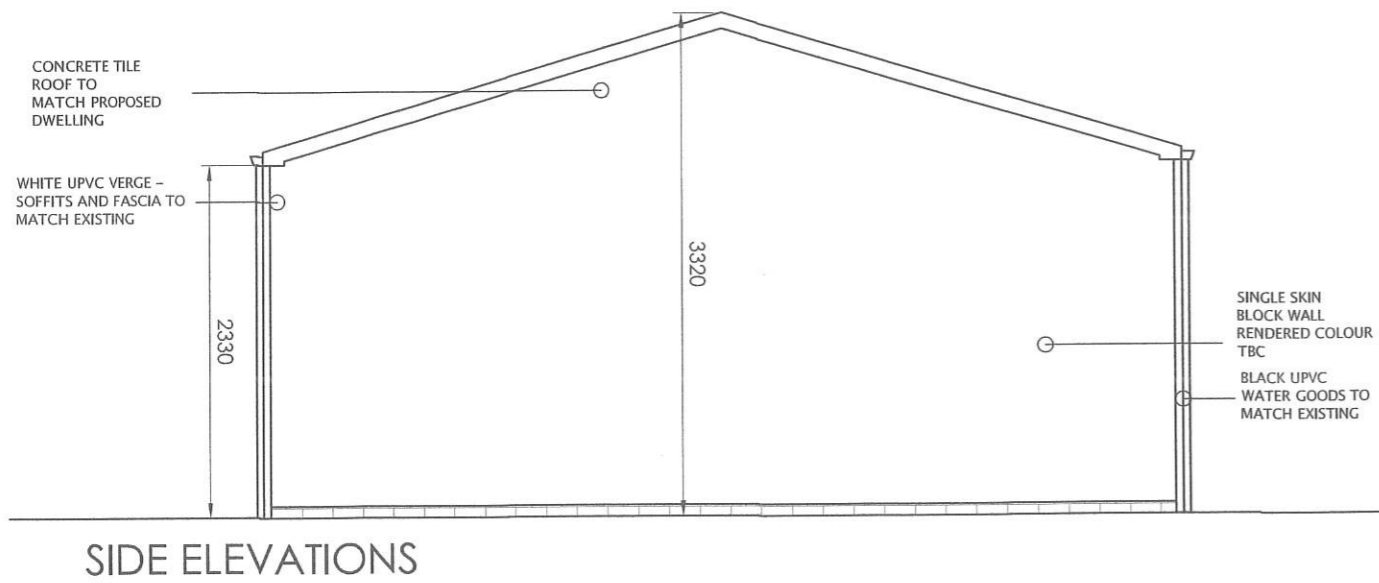
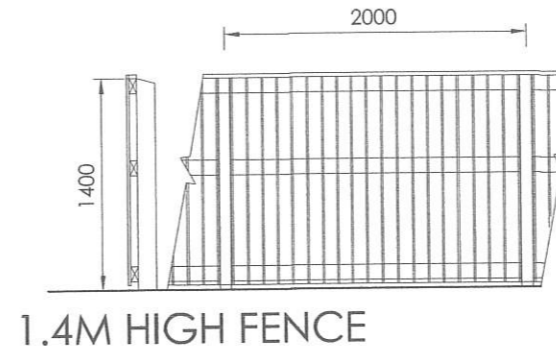


Notes
This drawing is copyright and must not be reproduced without permission

Do not scale this drawing

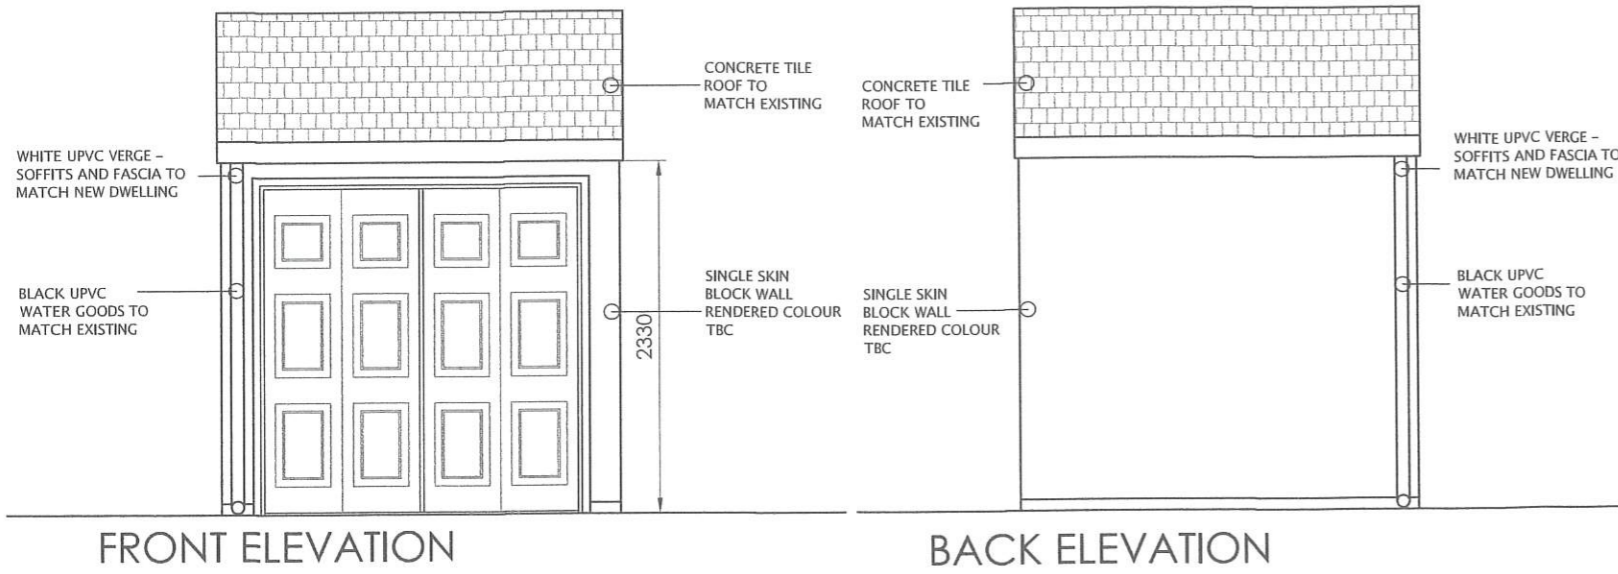

Rev	Date	Description	Revised	Checked	by
Amendments					

STATUS: PLANNING

CLIENT
6 WALINGFEN LANE, NEWPORT

PROJECT
PROPOSED DETACHED
BUNGALOW

TITLE
PROPOSED GARAGE/BIN STORE/SOUTH BOUNDARY
FENCE

JOB NO. 12012 **DATE** NOV 2012

DRAWING NO. AD (00) 118

DRAWN BY CJP **CHECKED BY**

SCALE 1:50/100 **SHEET** A3

WEB: WWW.ONEDESIGNAS.COM

EMAIL: MAIL@ONEDESIGNAS.COM

oneDESIGN

WEST WINDS, 2A WESTMOOR AVENUE
BILDON
SHIPLEY
TEL: 01274 585890
MOB: 07947101127