




SOUTH ELEVATION

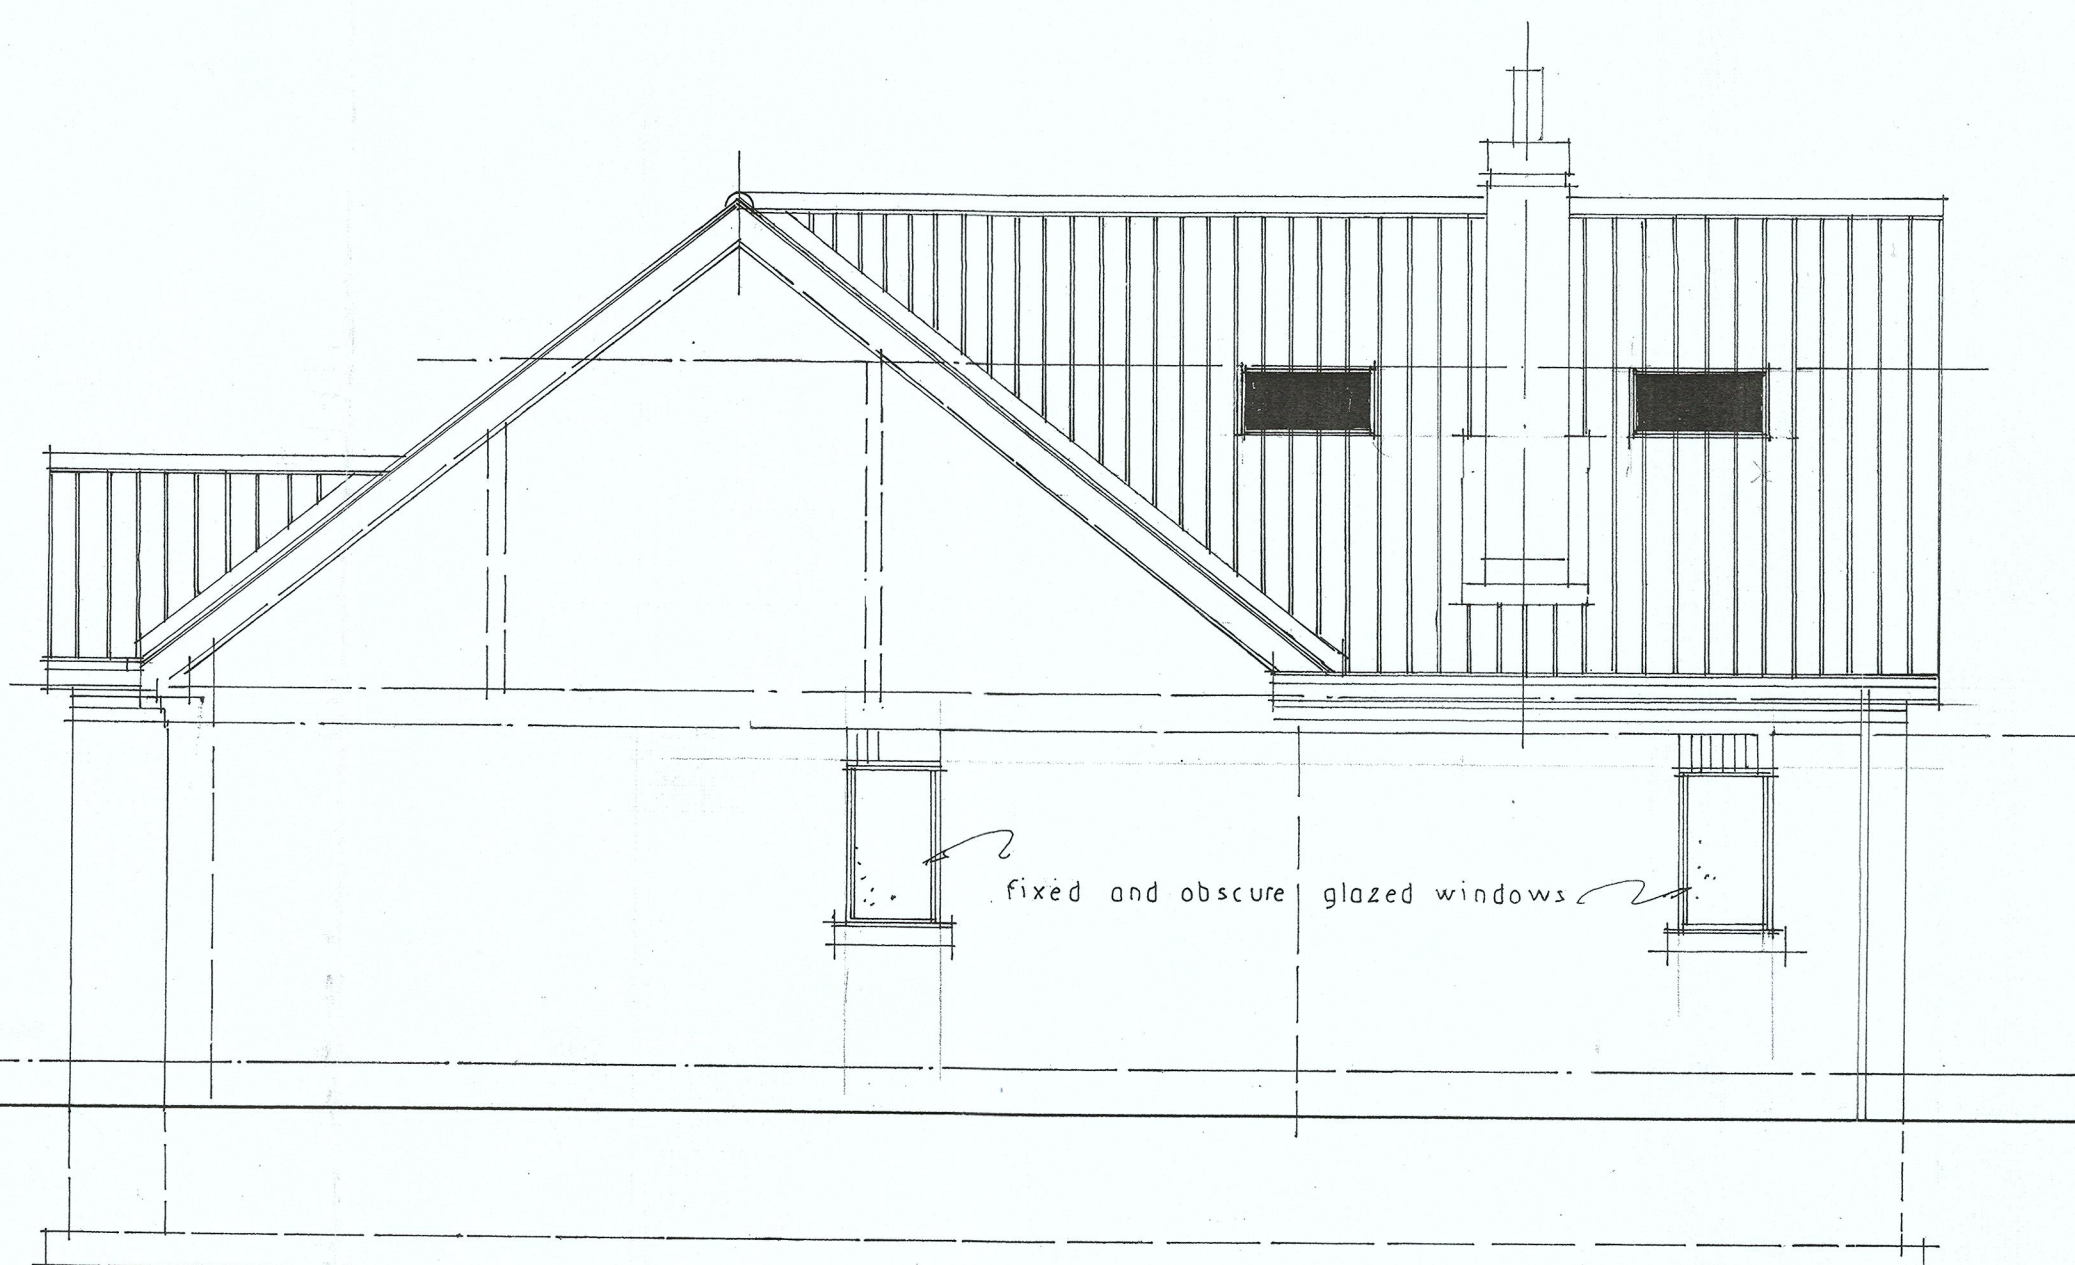

NORTH ELEVATION

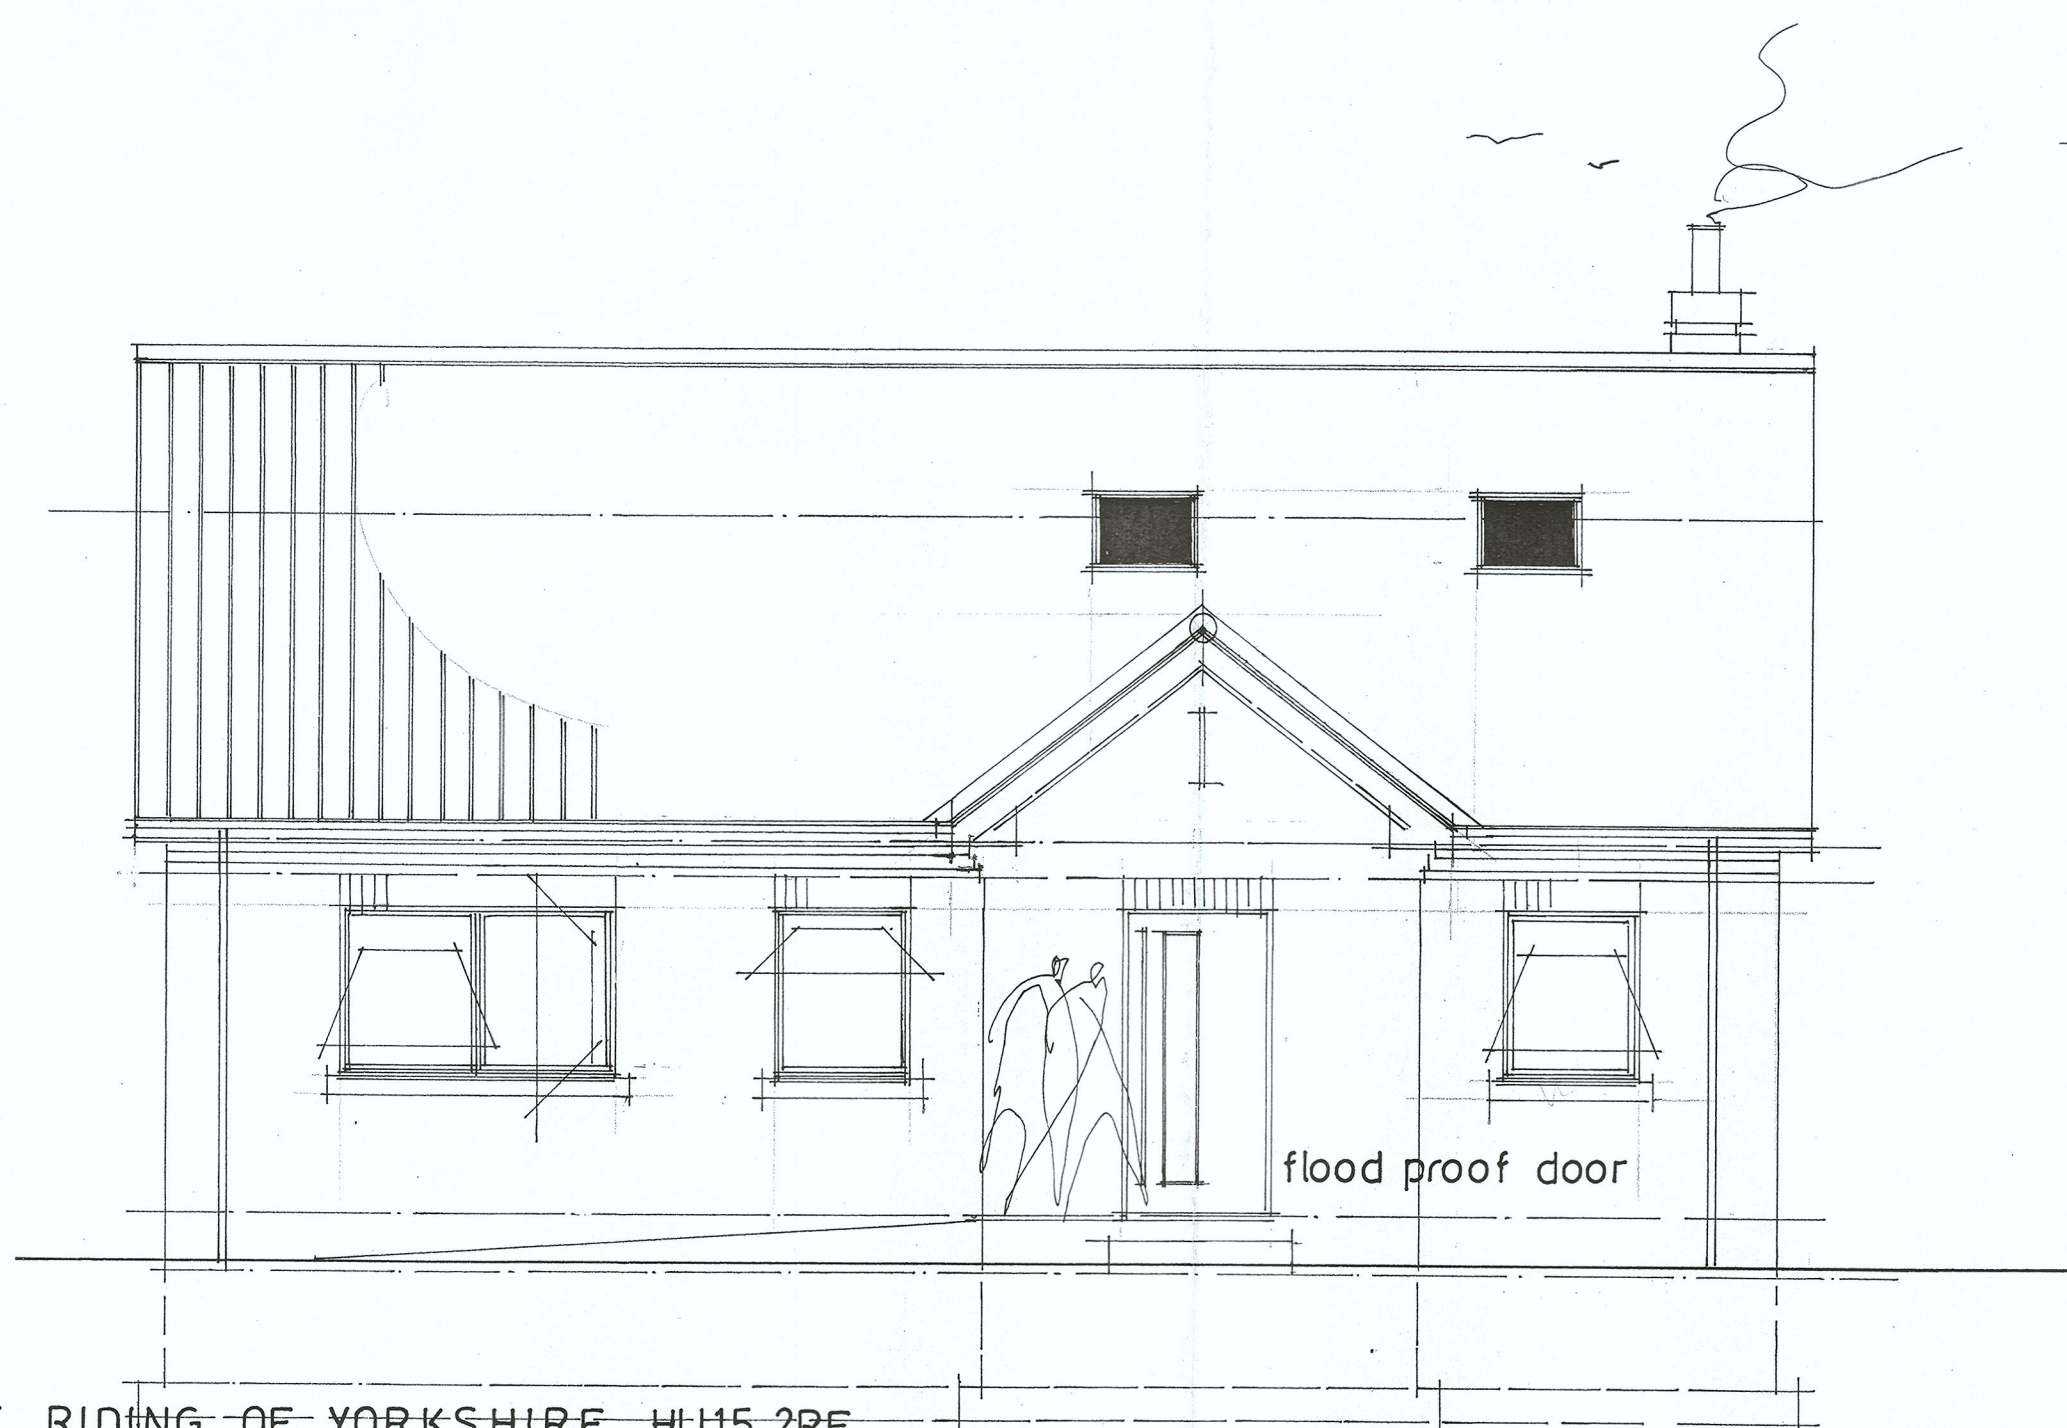


EAST ELEVATION

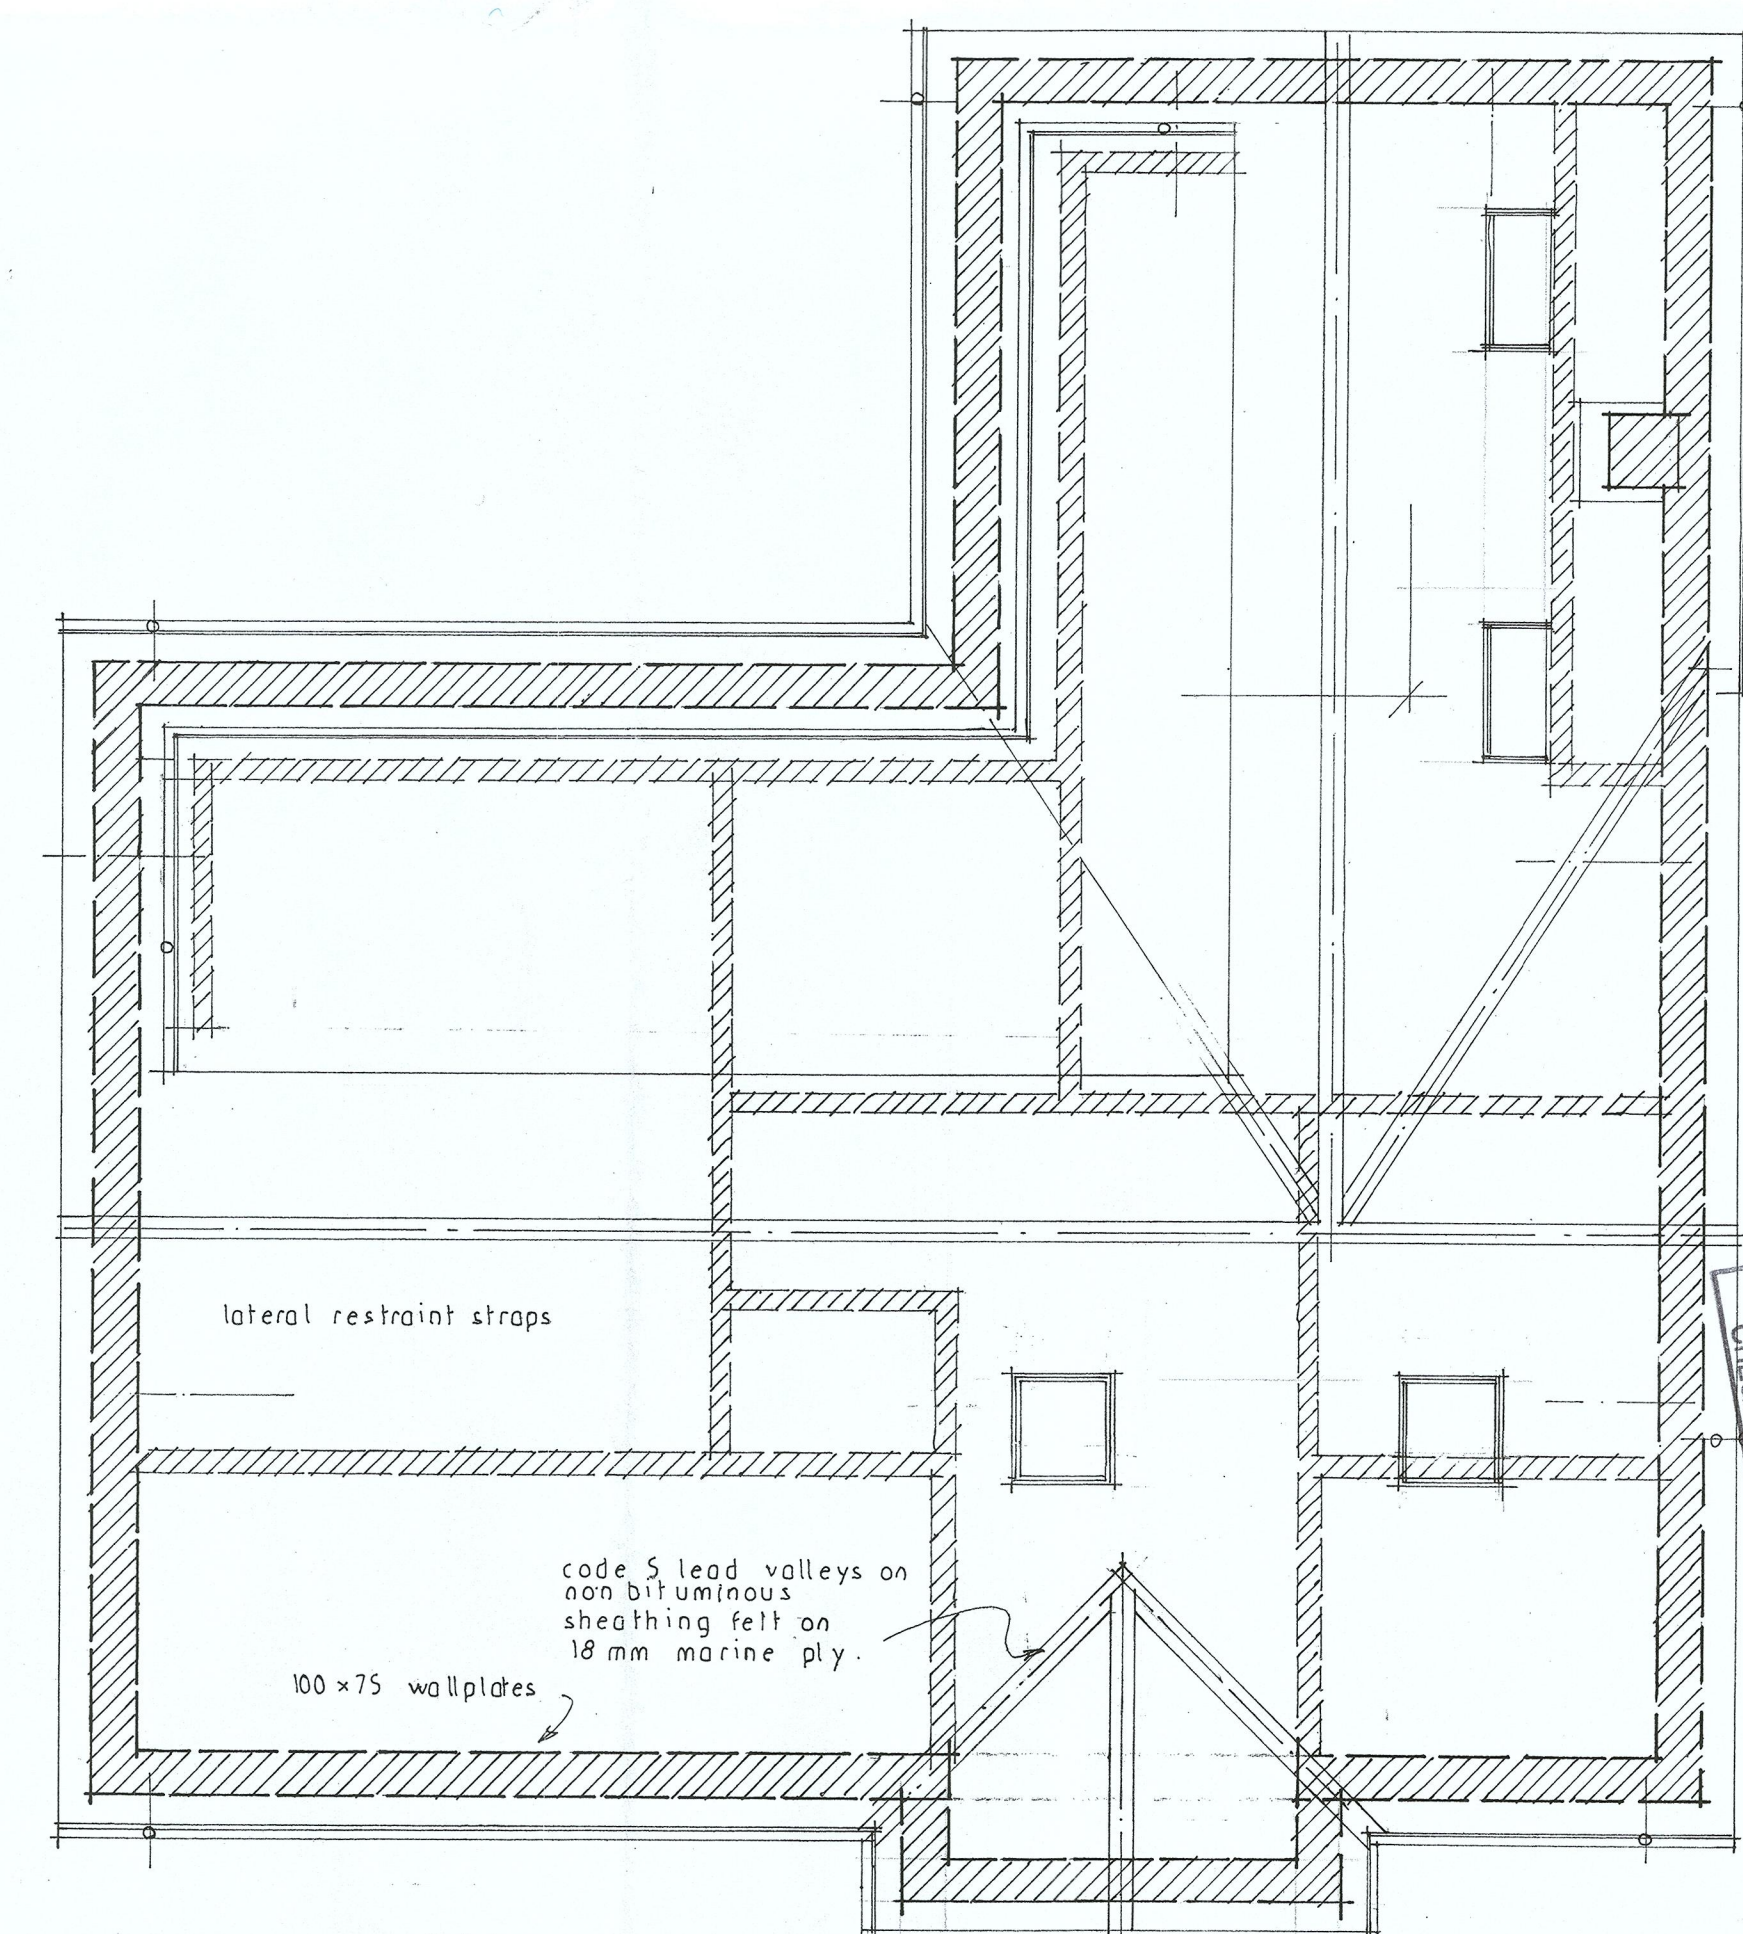

ROOF PLAN

REPLACEMENT DWELLING, 6 WALLINGFEN LANE, NEWPORT EAST RIDING OF YORKSHIRE HU15 2RF

scales 1:50 at A1 1:100 at A3

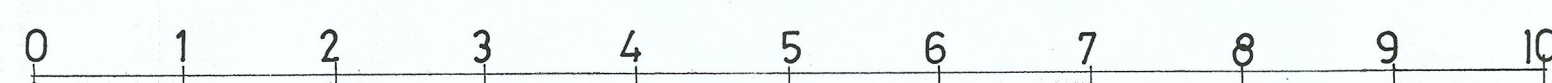

P. A. B. PLANNING CONTROL
 DEVELOPMENT CONTROL
 REC'D - 01 FEB 2001
 CHECKED ENCLOSED