
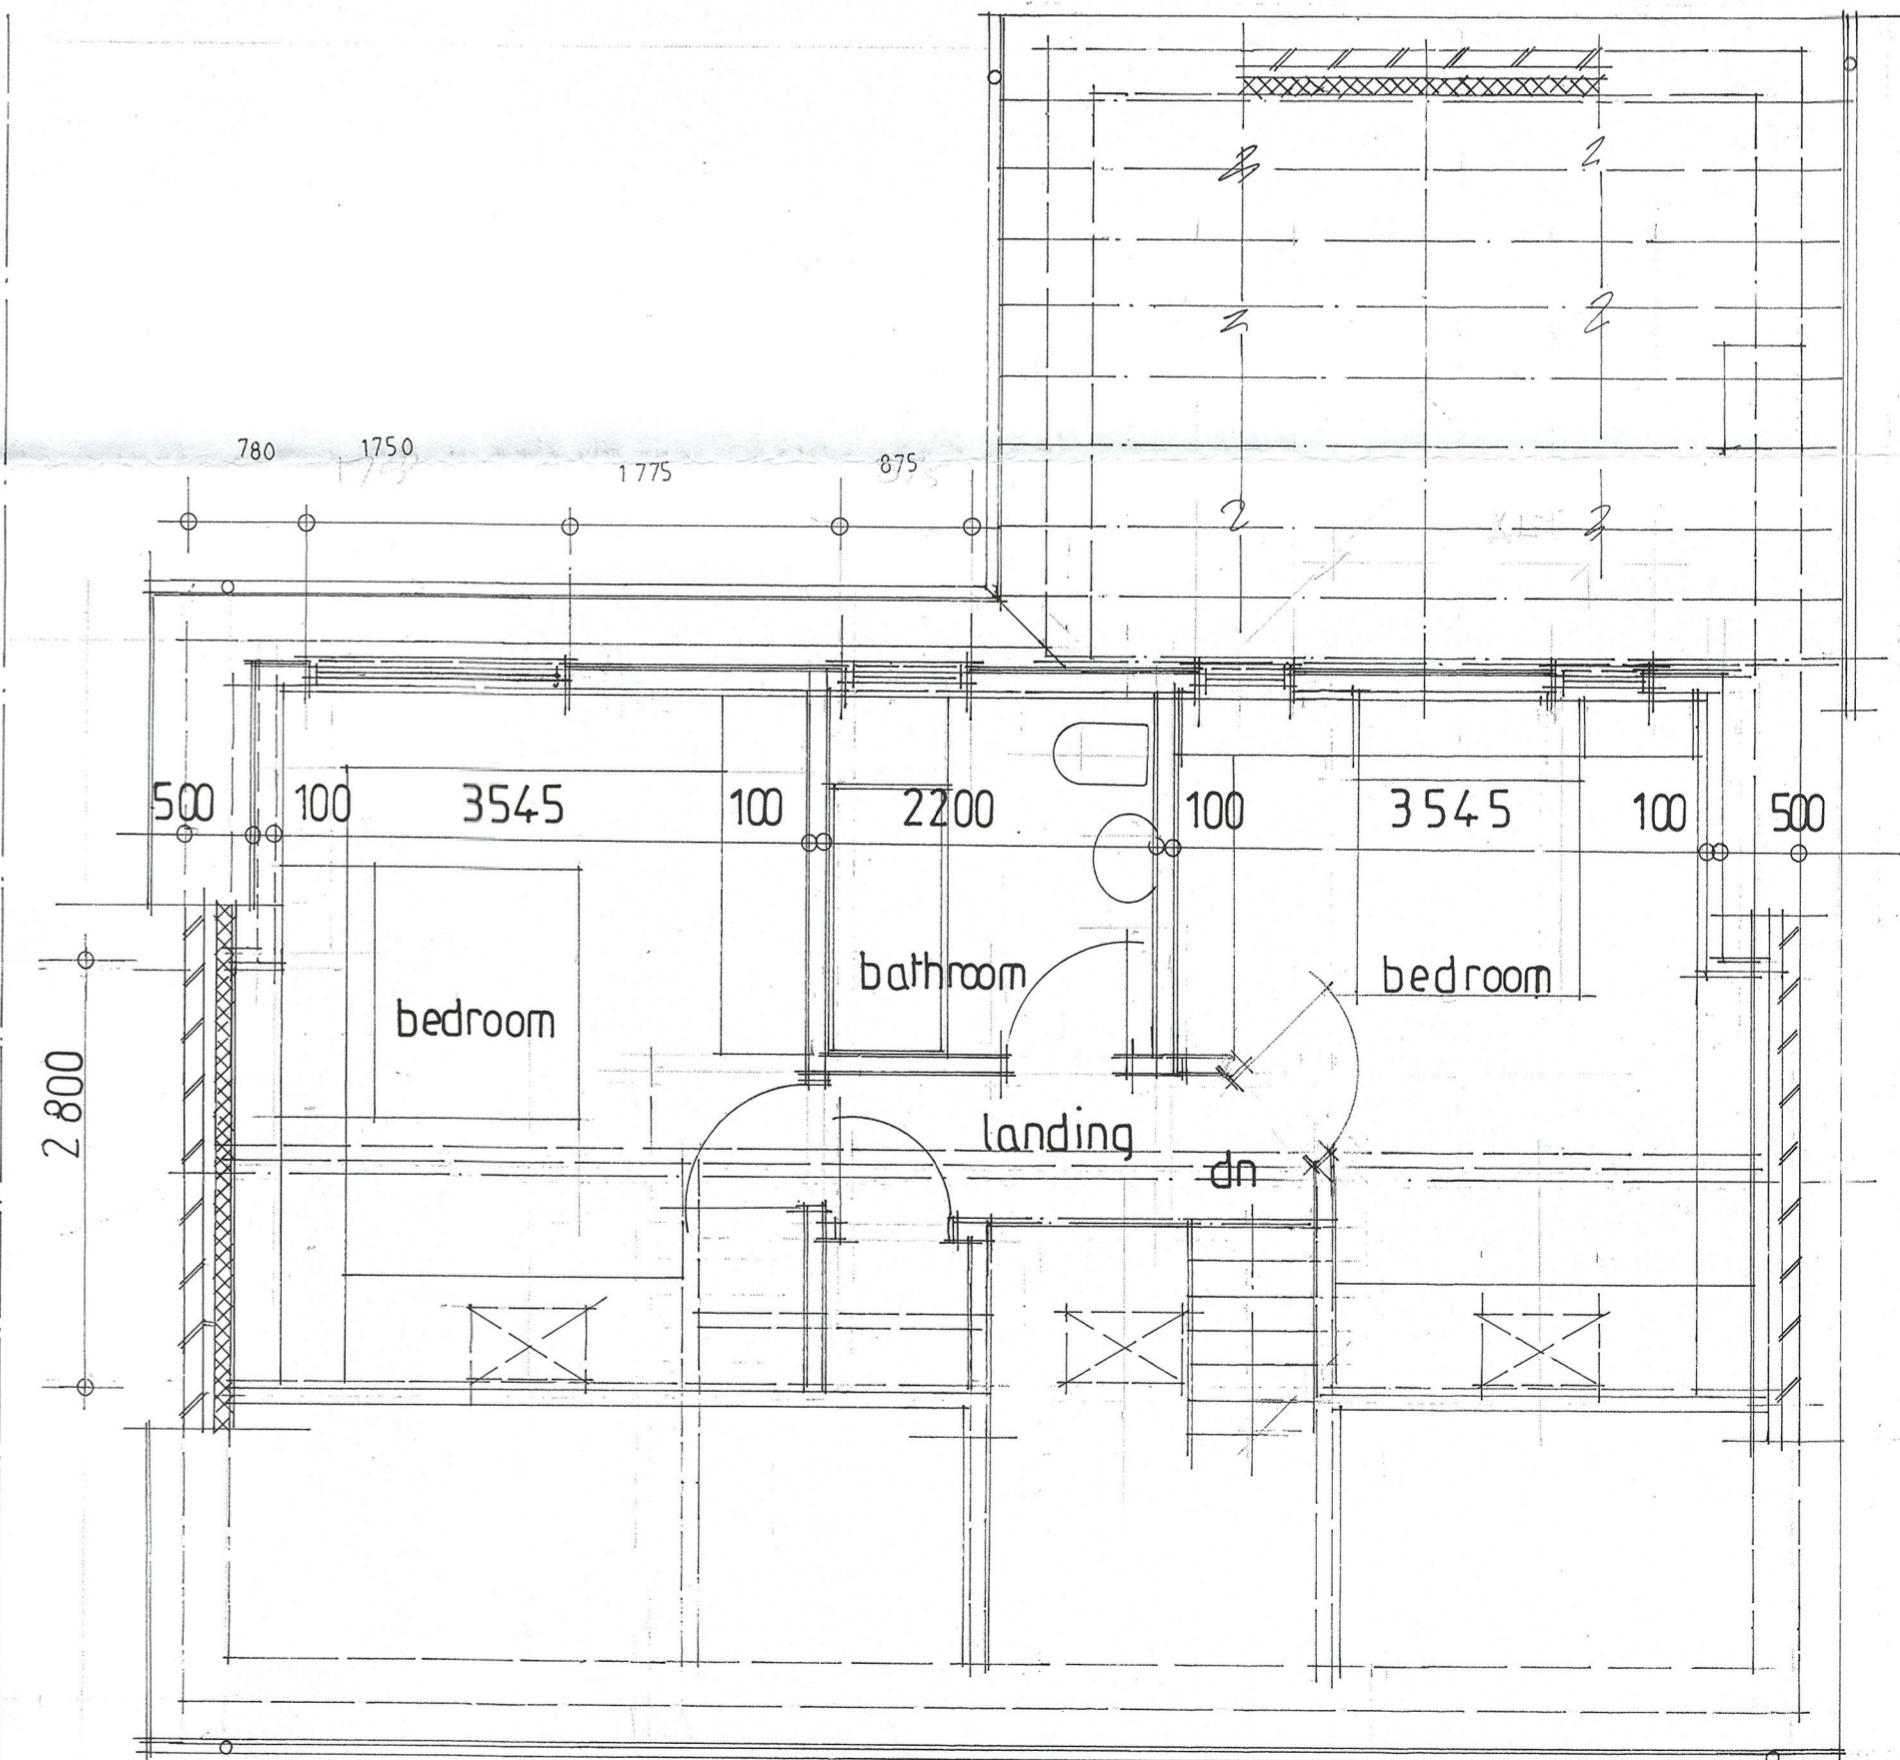
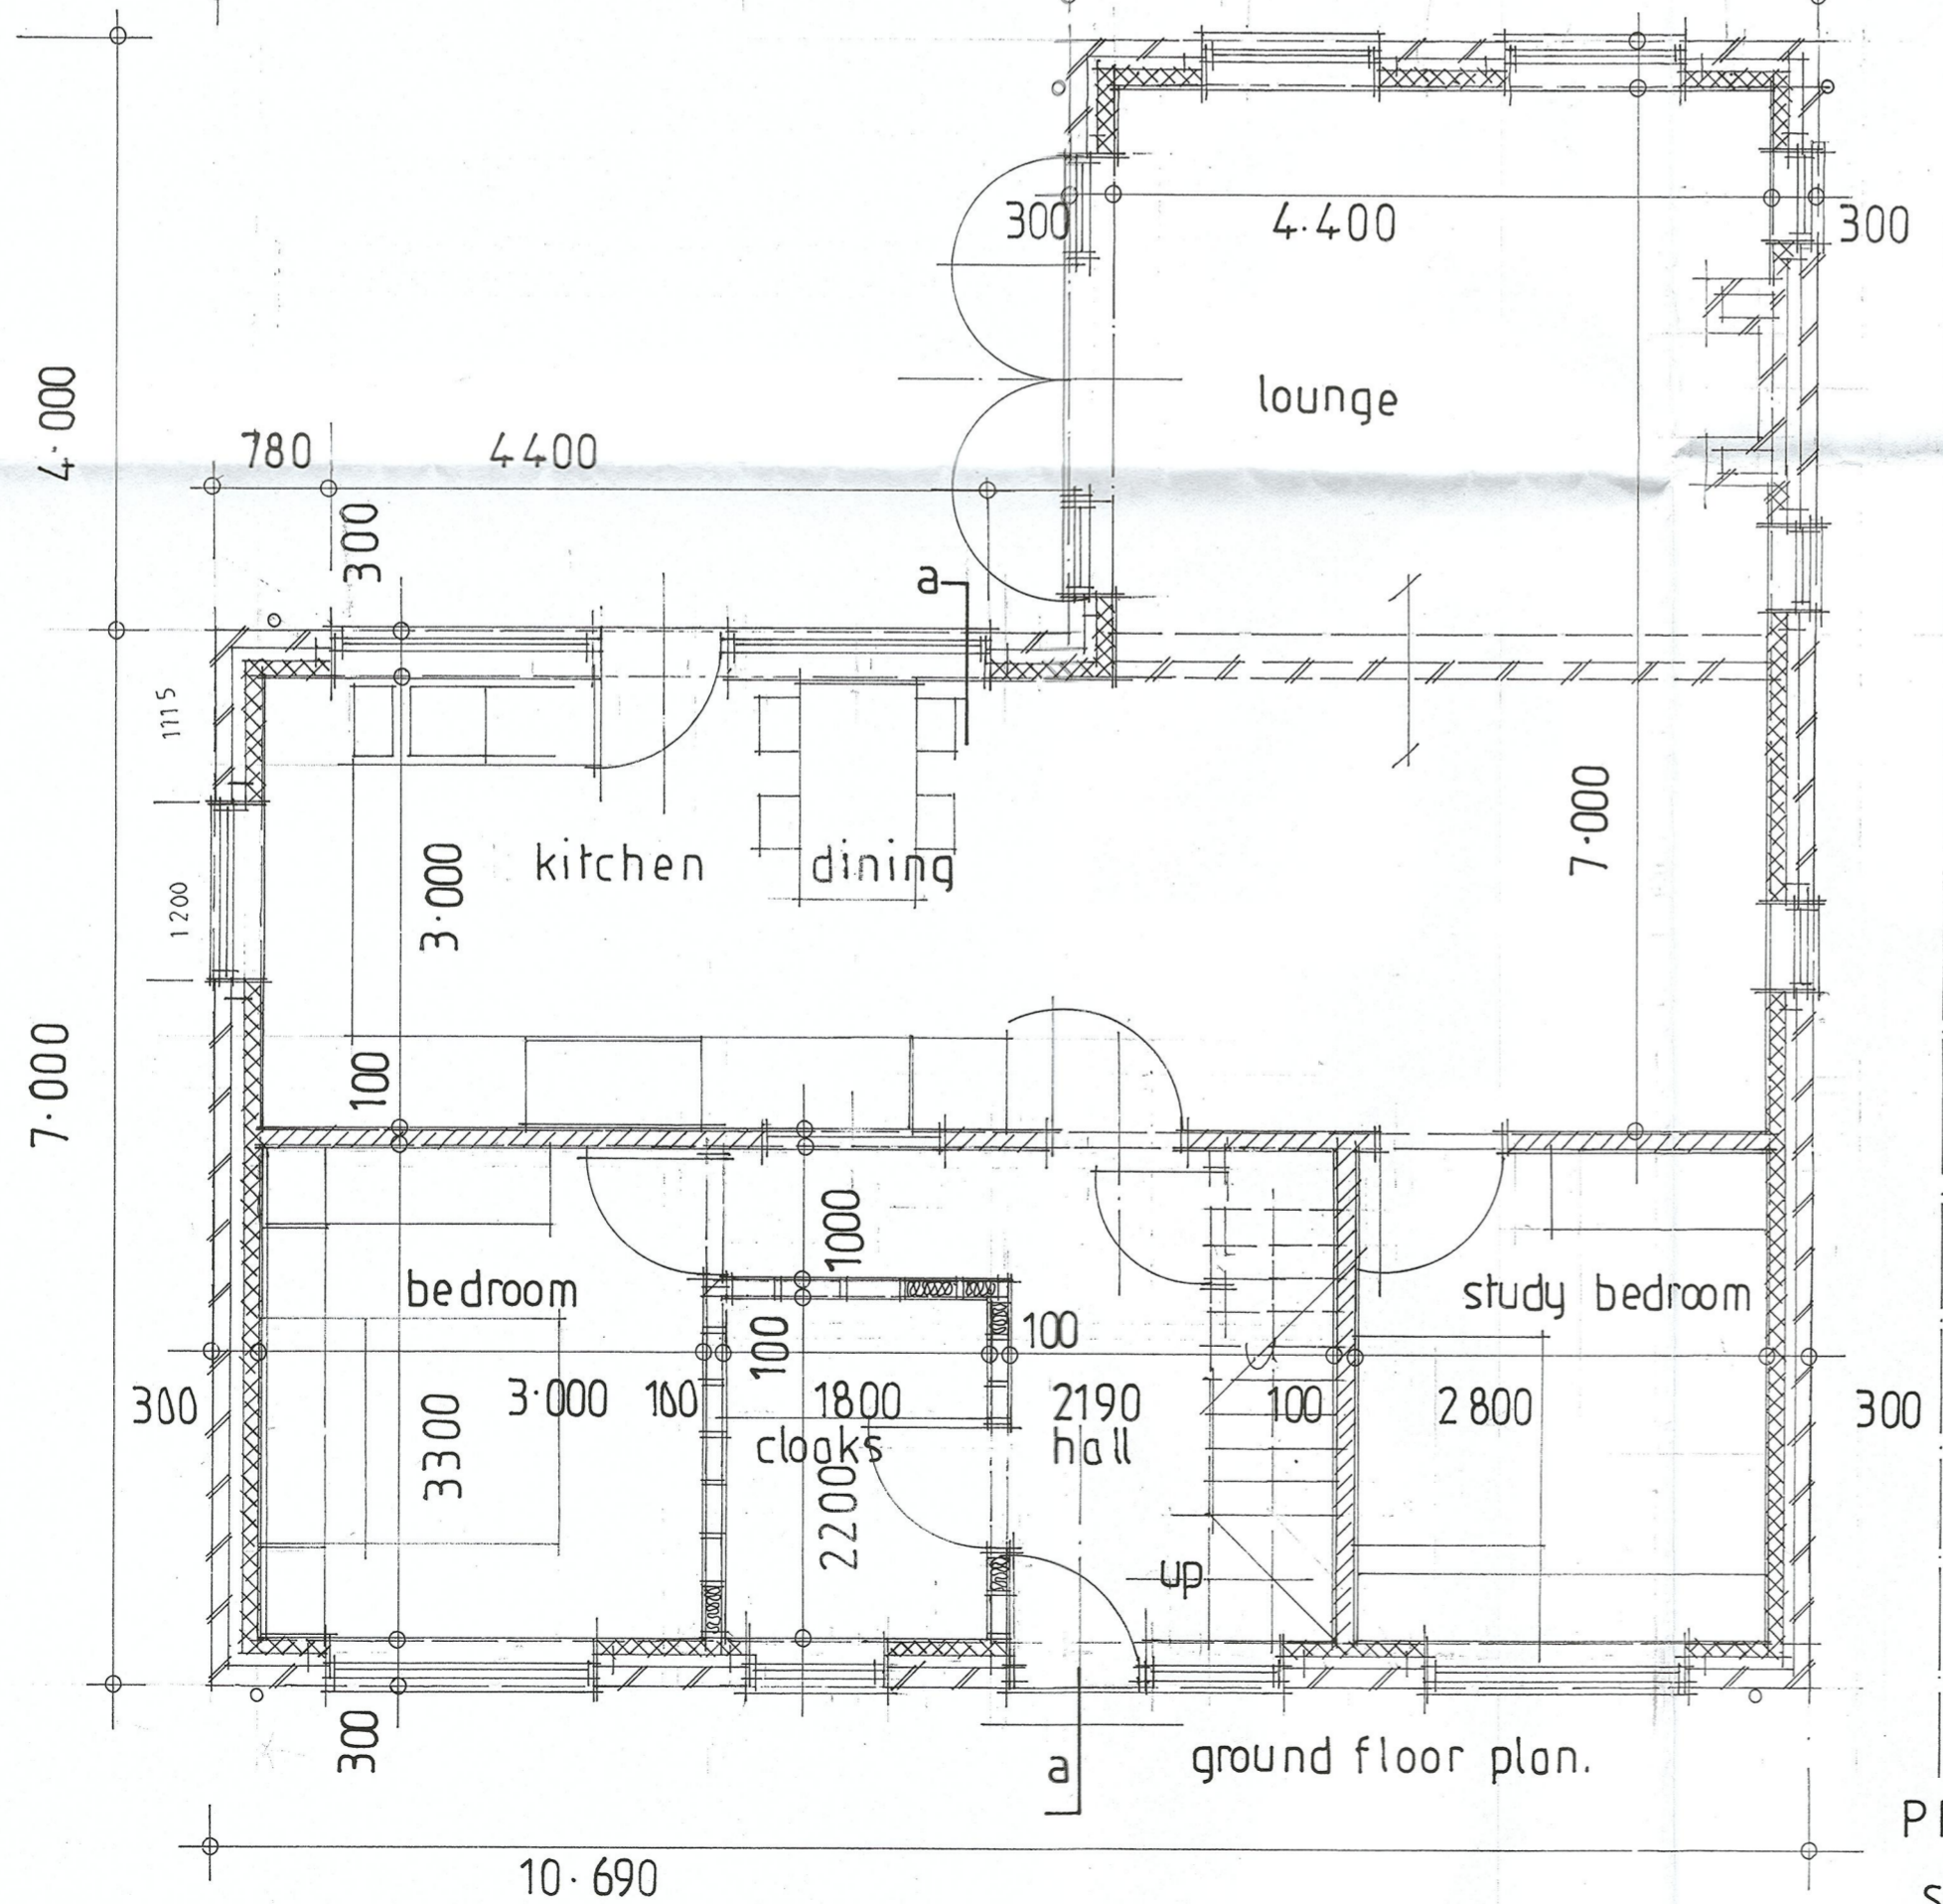
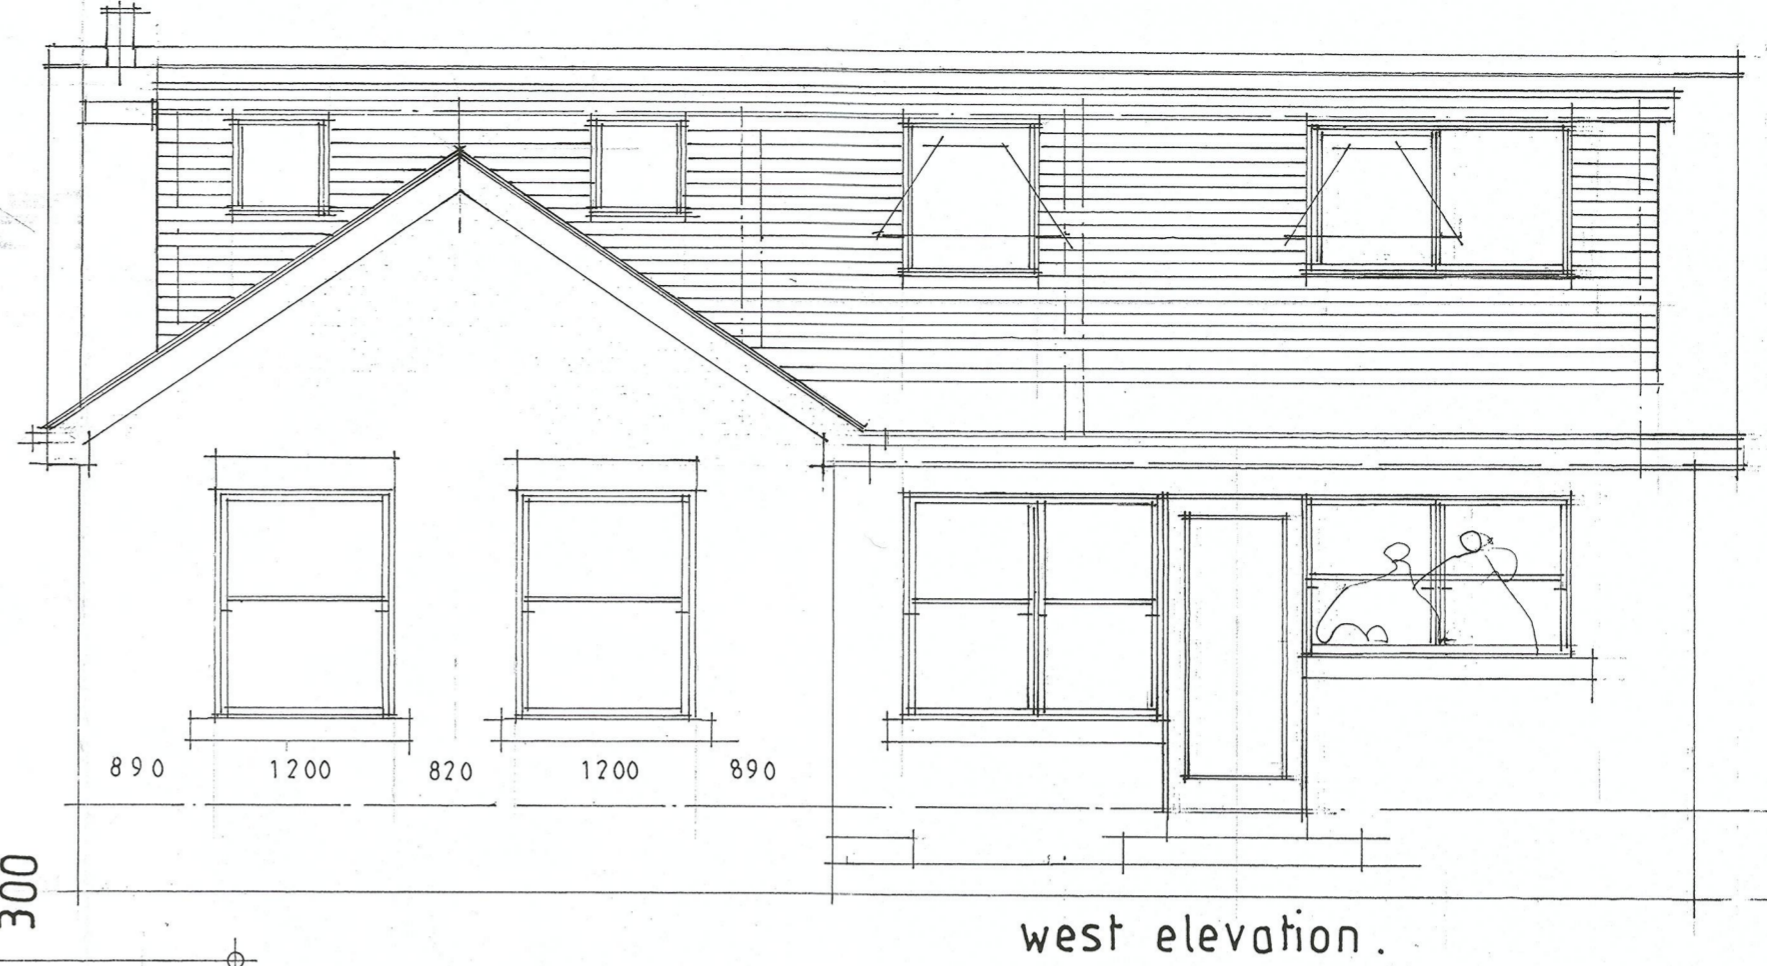


BRECCO - 8 FEB 2021
 DEMOLITION CONTROL
 GREENGLASS

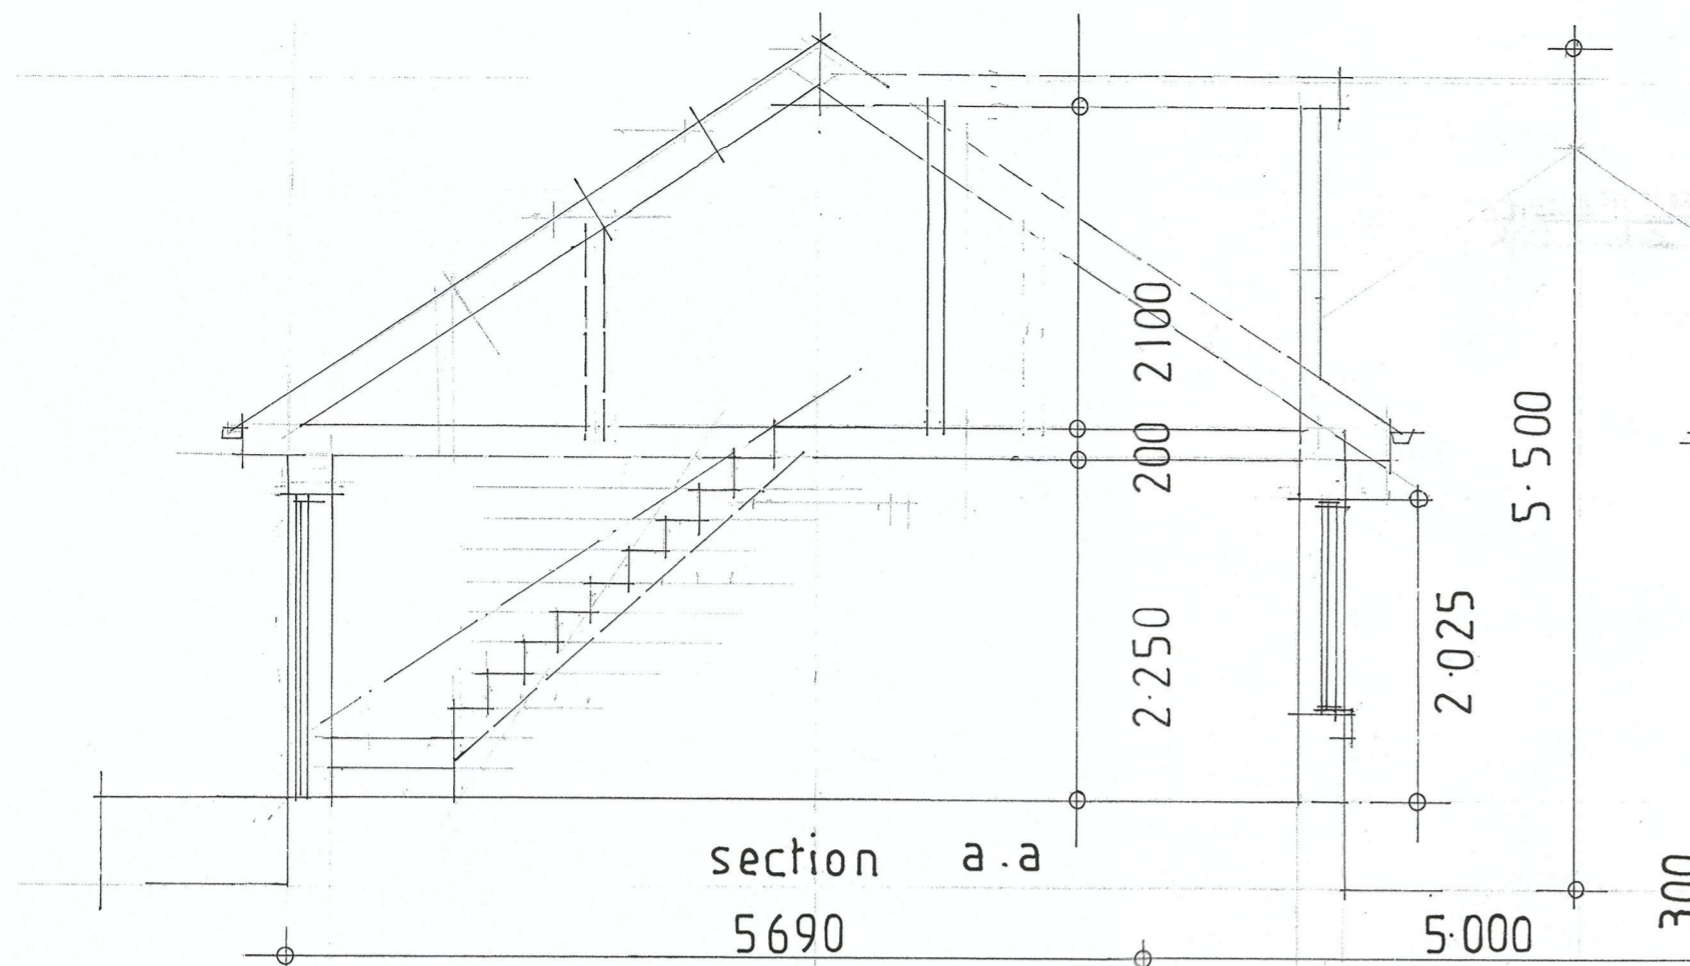

PROPOSED DWELLING 6 WALLINGFEN LANE NEWPORT HU15 2RF
 scale 1:50 at A2