


MATERIALS:
 ROOF: DORSE ROMAN INTERLOCKING TILES.
 WALLS: RENDER.
 WINDOWS & DOORS: WHITE PVC.
 CURTAINS & RWP'S: WHITE PVC.

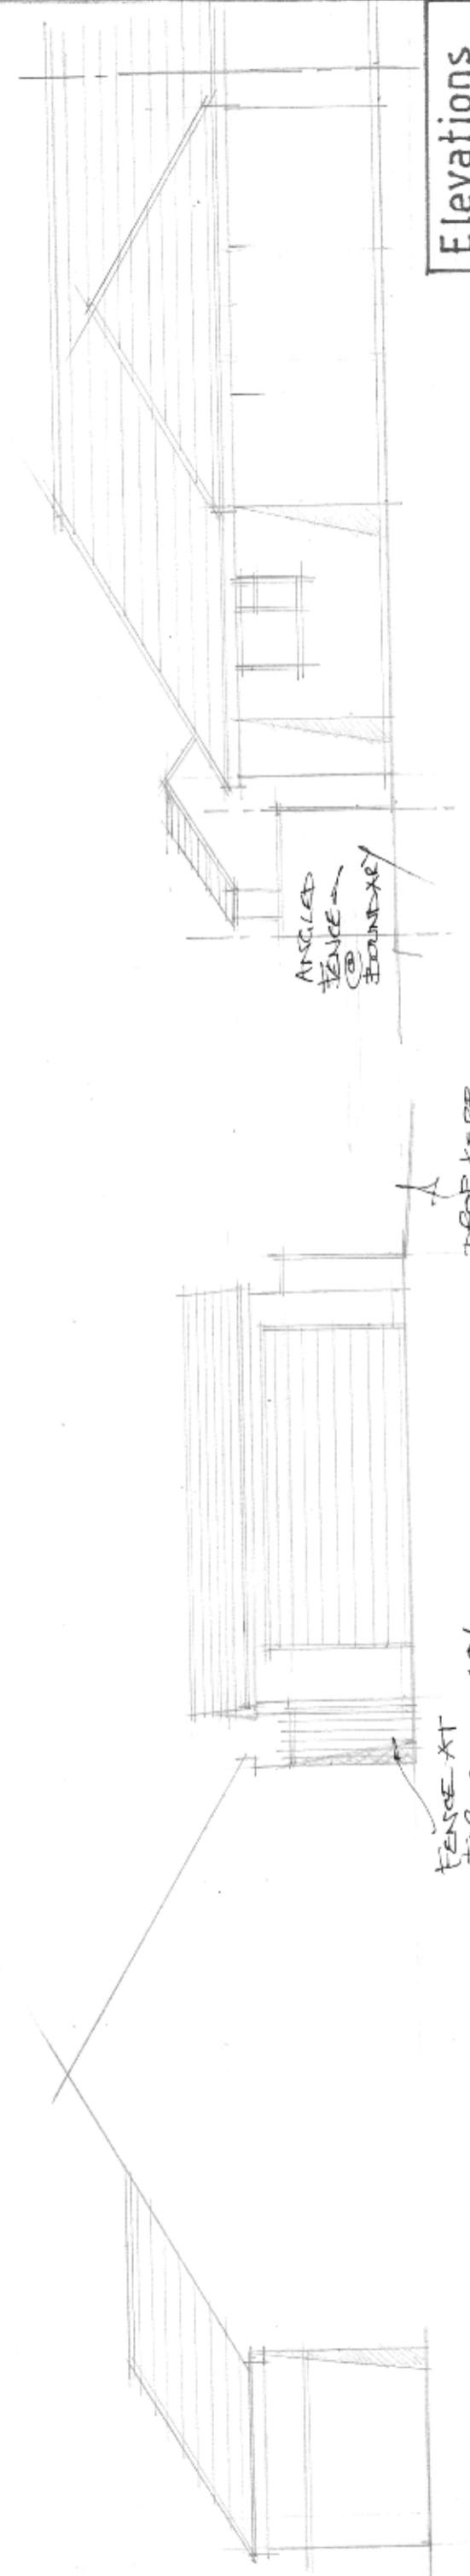

Elevations	PROPOSED
1:100	20

1:100 @ A3.
 0 1 2 3 4 5
 FEB 2021