




Planning & Regeneration Department

Tedder Hall, Manby Park, Louth, Lincs LN11 8UP

Telephone: 01507 601111 Ext. 312 / 349

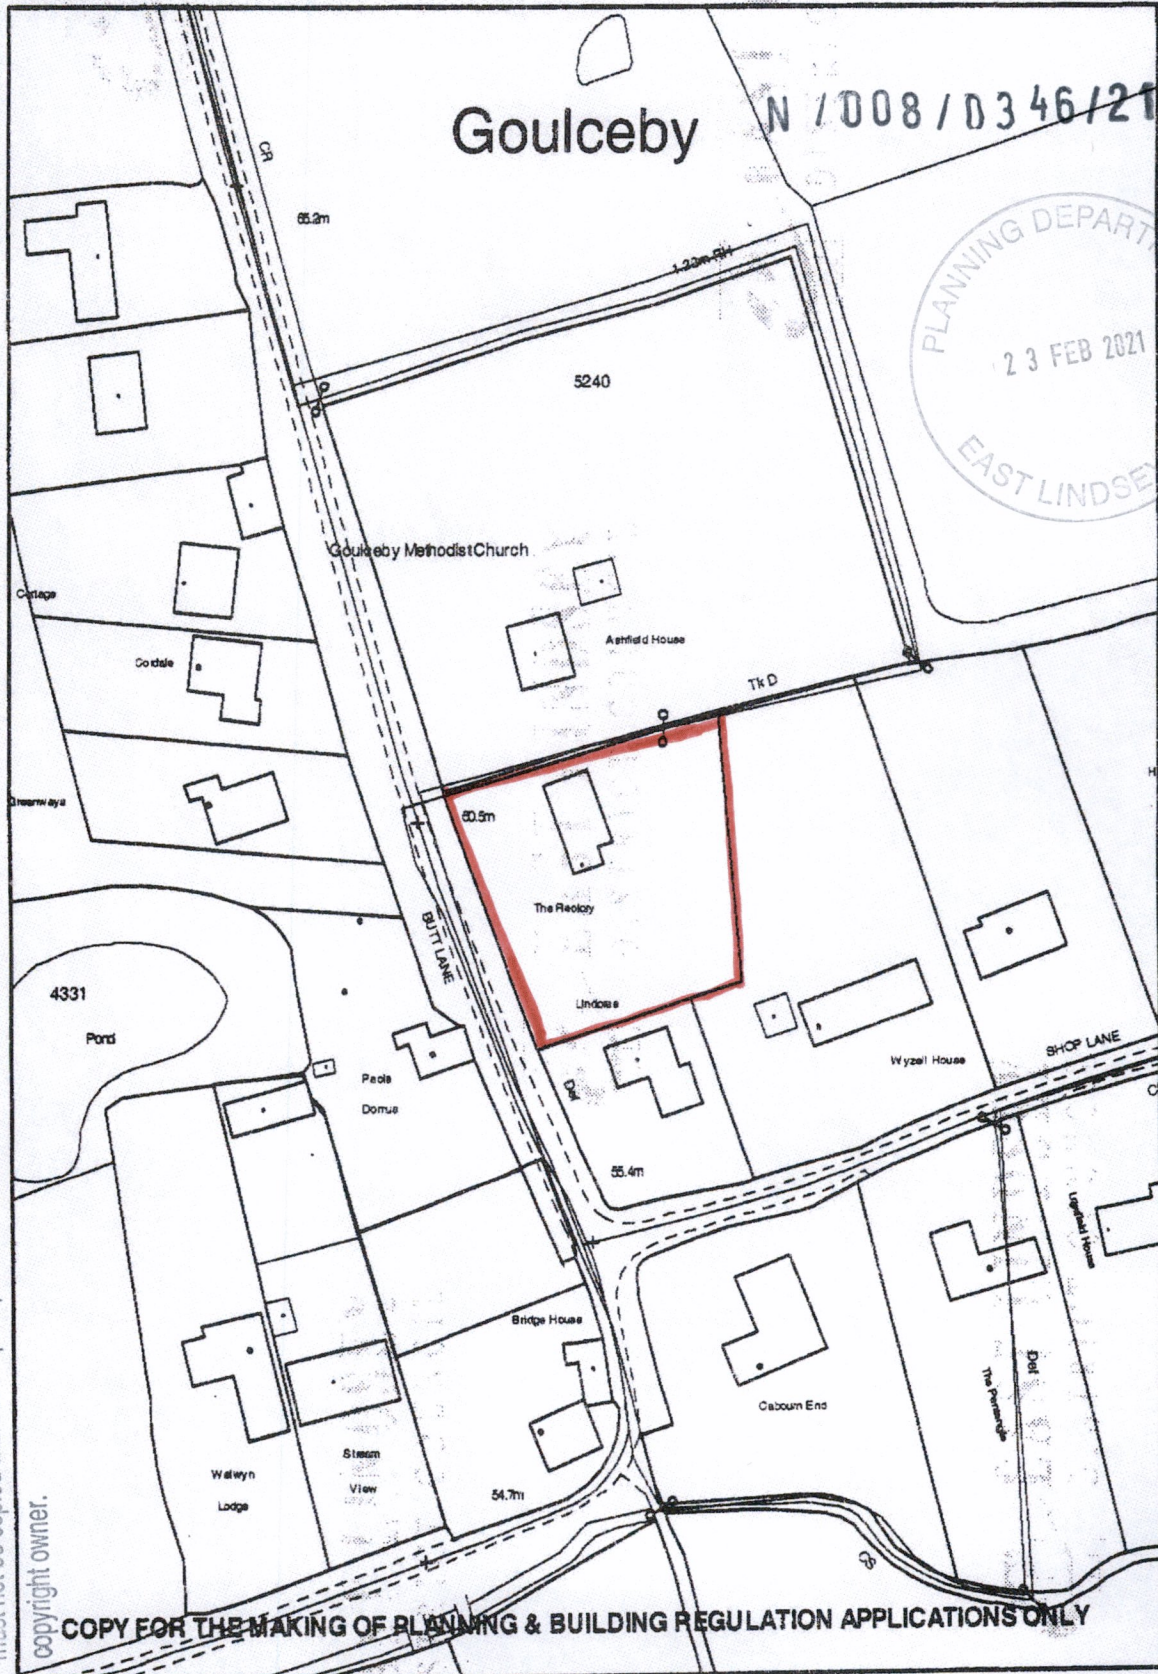

This copy has been made by or with the authority of East Lindsey District Council pursuant to section 47 of the Copyright, Design and Patents Act 1988 ('the Act') Unless the Act provides a relevant exception to copyright, the copy must not be copied without the prior permission of the copyright owner.

Map Tile Ref: TF2579SE
Scale 1:1250

Crown Copyright
Licence No: LA-077879