


N / 008 / 0346 / 21



This copy has been made by or with the authority of East Lindsey District Council pursuant to section 47 of the Copyright, Design and Patents Act 1983 ('the Act') Unless the Act provides a relevant exception to copyright, the copy must not be copied without the prior permission of the copyright owner.

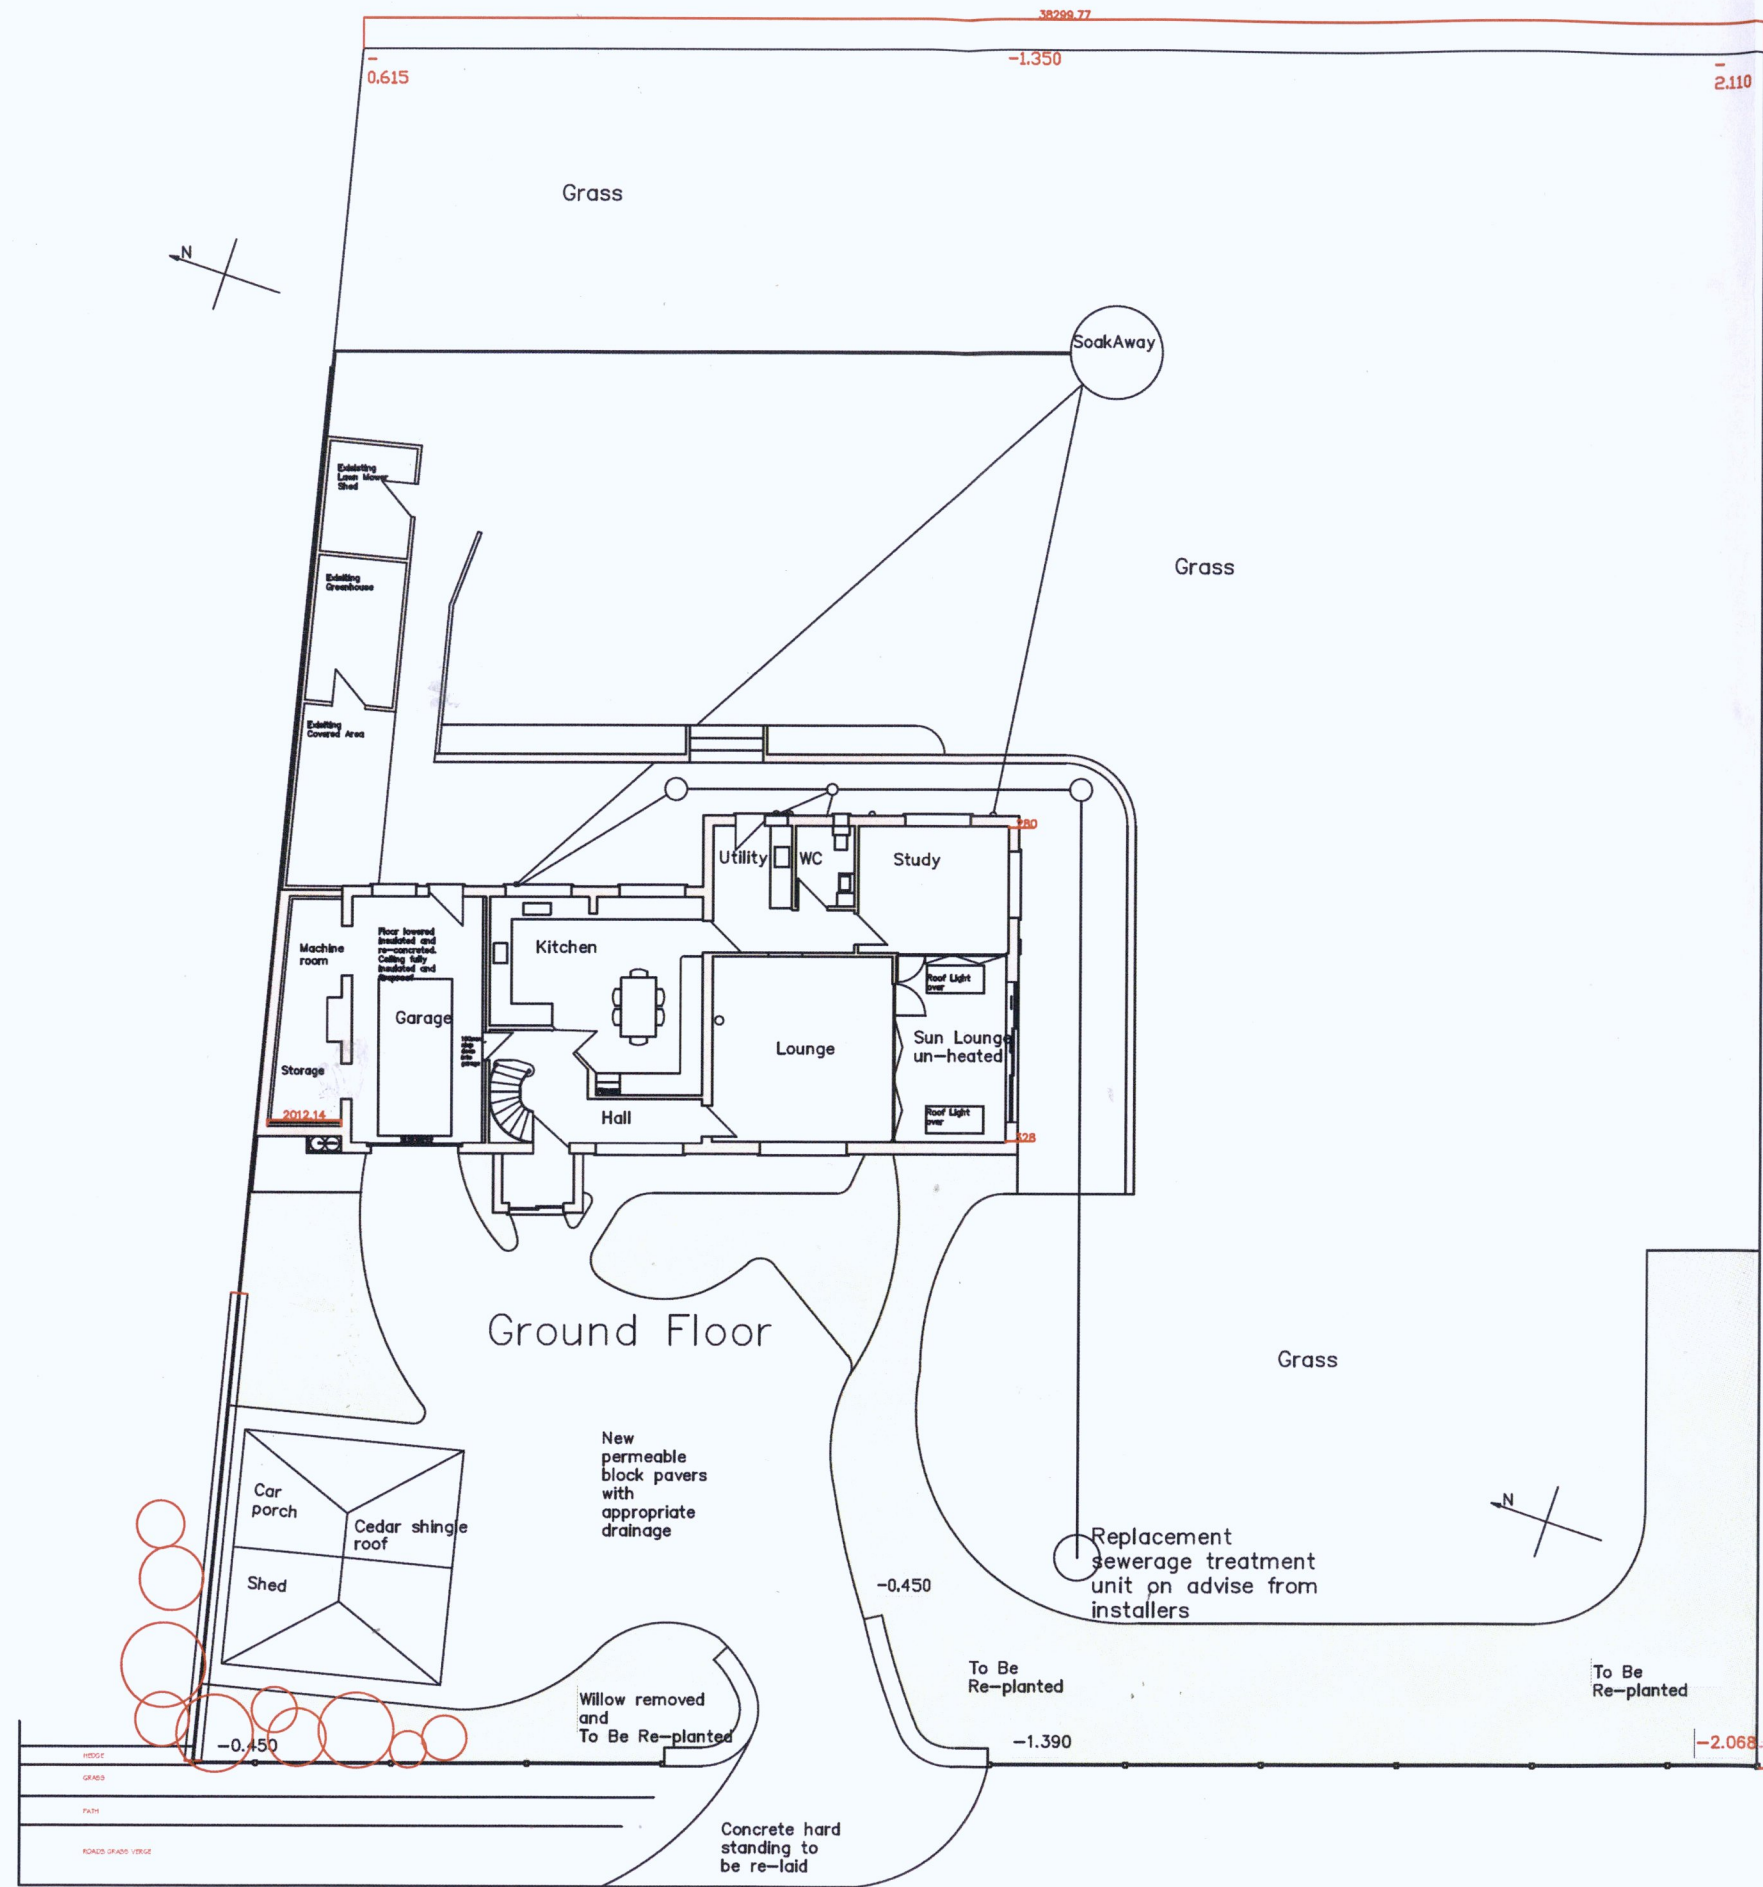

Proposed Plan

WRIGHTS DESIGN Ltd	
CLIENT	Mr D.H.Wright
CONTRACT	Proposed Site Plan Willows Butt Lane Goulceby
DATE	30/01/2021
SCALE	1 : 200
DRAWN	trw
DRAW NO	2/21/A