



ANGLERS PARADISE - PROPOSED NEW POND

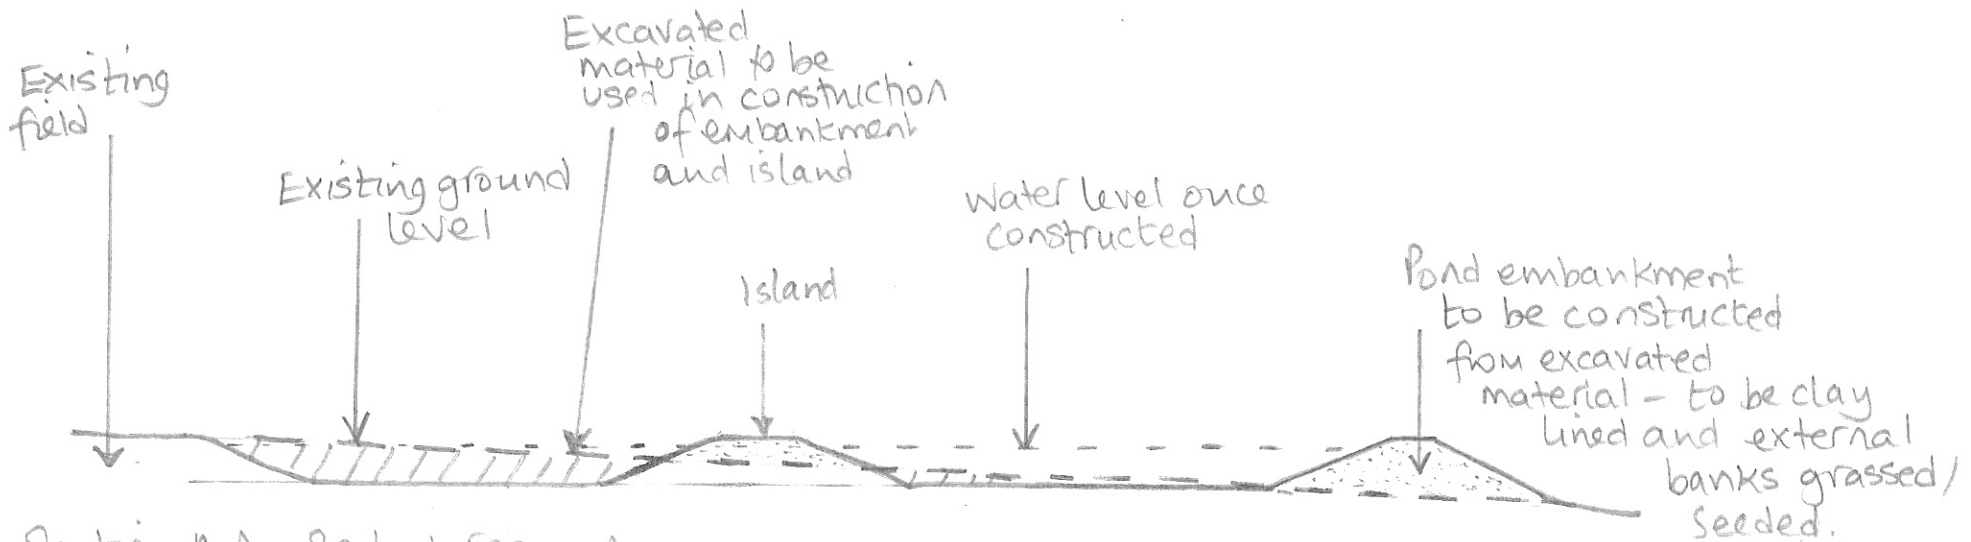

Section A:A. Scale 1:500 on A4 paper.

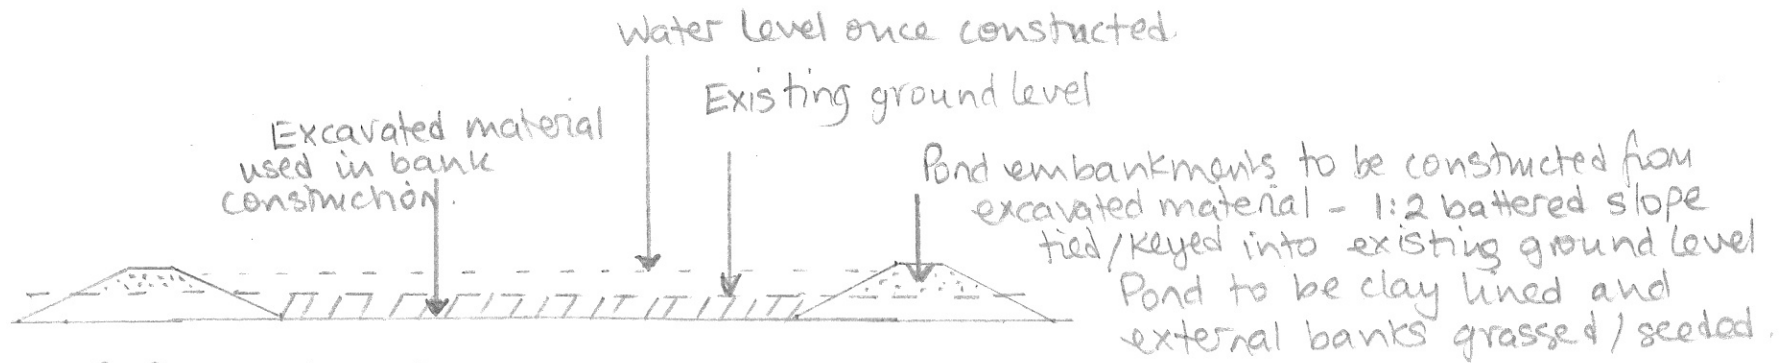

Section B:B. Scale 1:500 on A4 paper.