



Location Plan  
(Scale 1:1250)

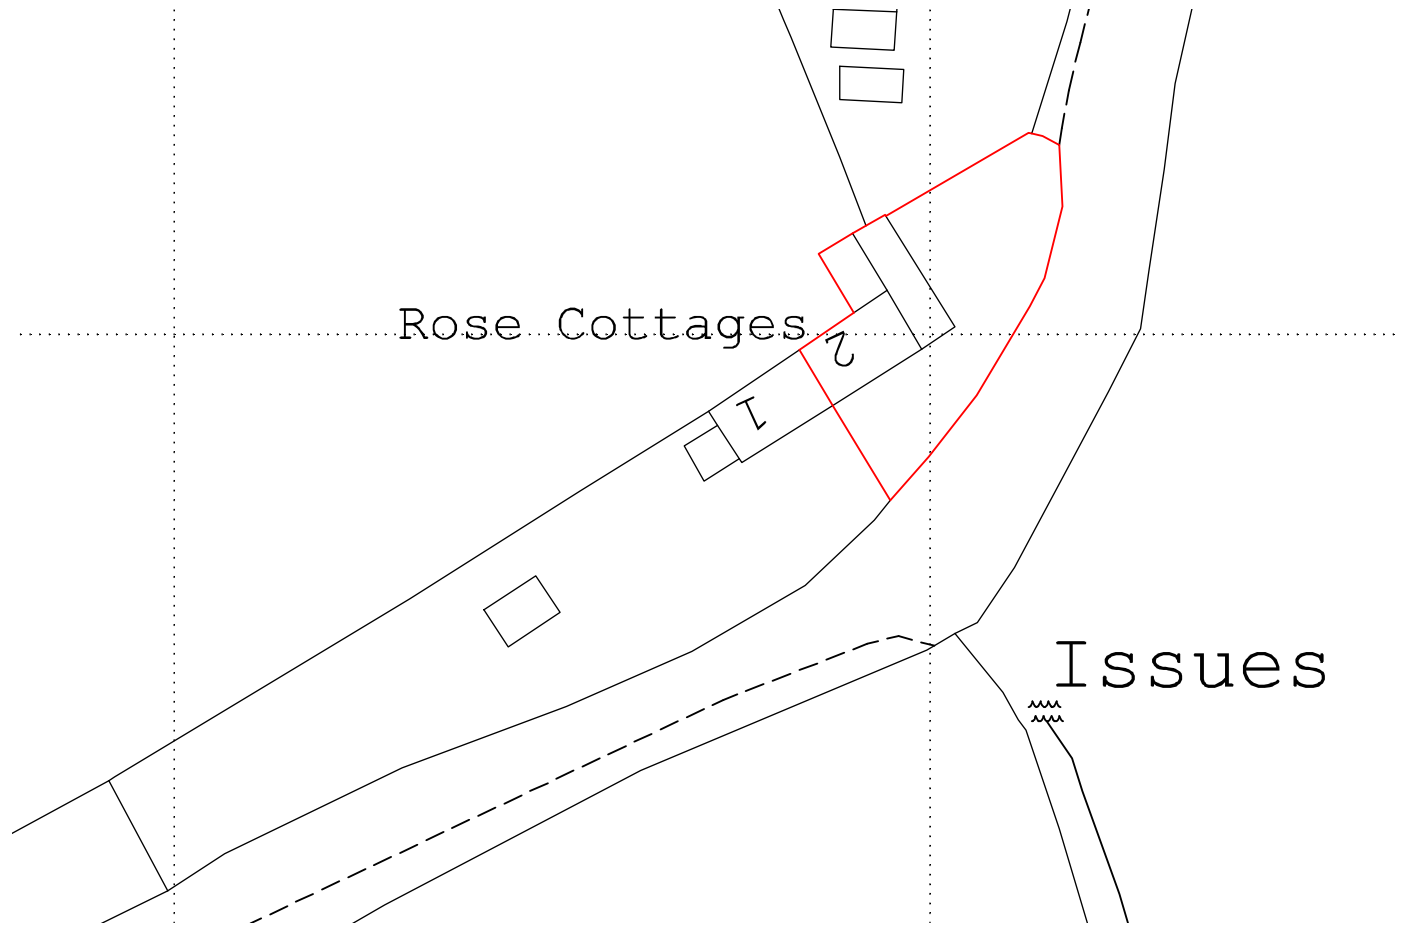

Block Plan  
(Scale 1:500)

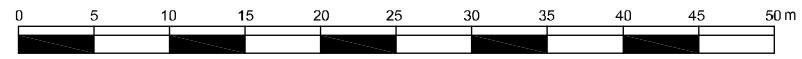

A M Design

10 Church Meadow, High Bickington, Umberleigh, Devon, EX37 9DT  
Tel: 07768979775 | Email: alexandra@am-design.co.uk  
Web: www.am-design.co.uk

Site Address: 2 Rose Cottages, Ashreigney

Drawing Title: Location & Block plan

Drawing No: 059.20.001

Scale: As noted@A3

Date: Feb 2021

Client: Mr A Hadjim

Revisions: