



Ground Floor Existing

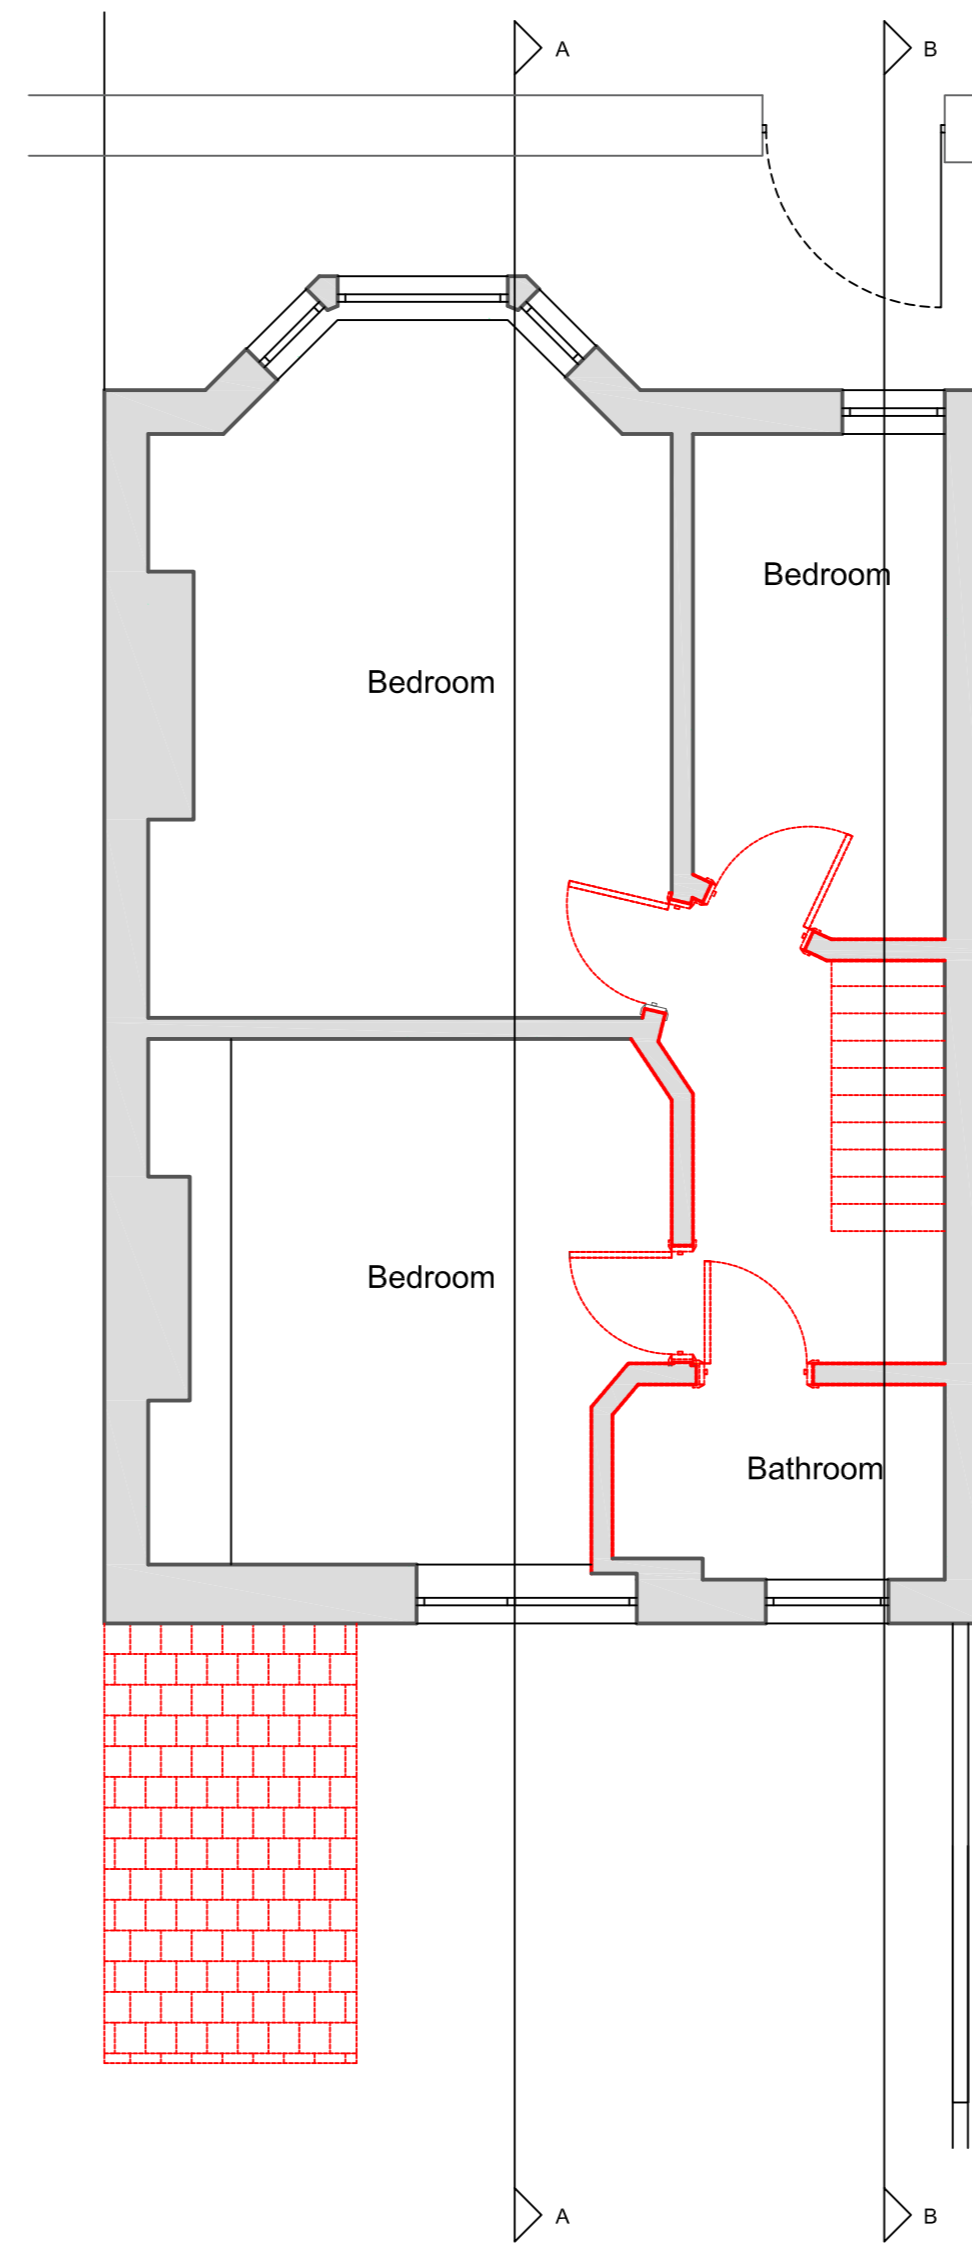

First Floor Existing

Demolition

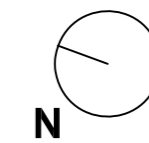

revision notes:

project
5 Fairfield Avenue, Canton
Cardiff, CF5 1BR

drawing title
Existing GA Plans -
Demolition

purpose
Planning

date 20/02/2021 scale 1:50@A2

| | |
|----------------|-----|
| drawing number | rev |
| 0105-10200 | P1 |