



**Ground Floor Existing**

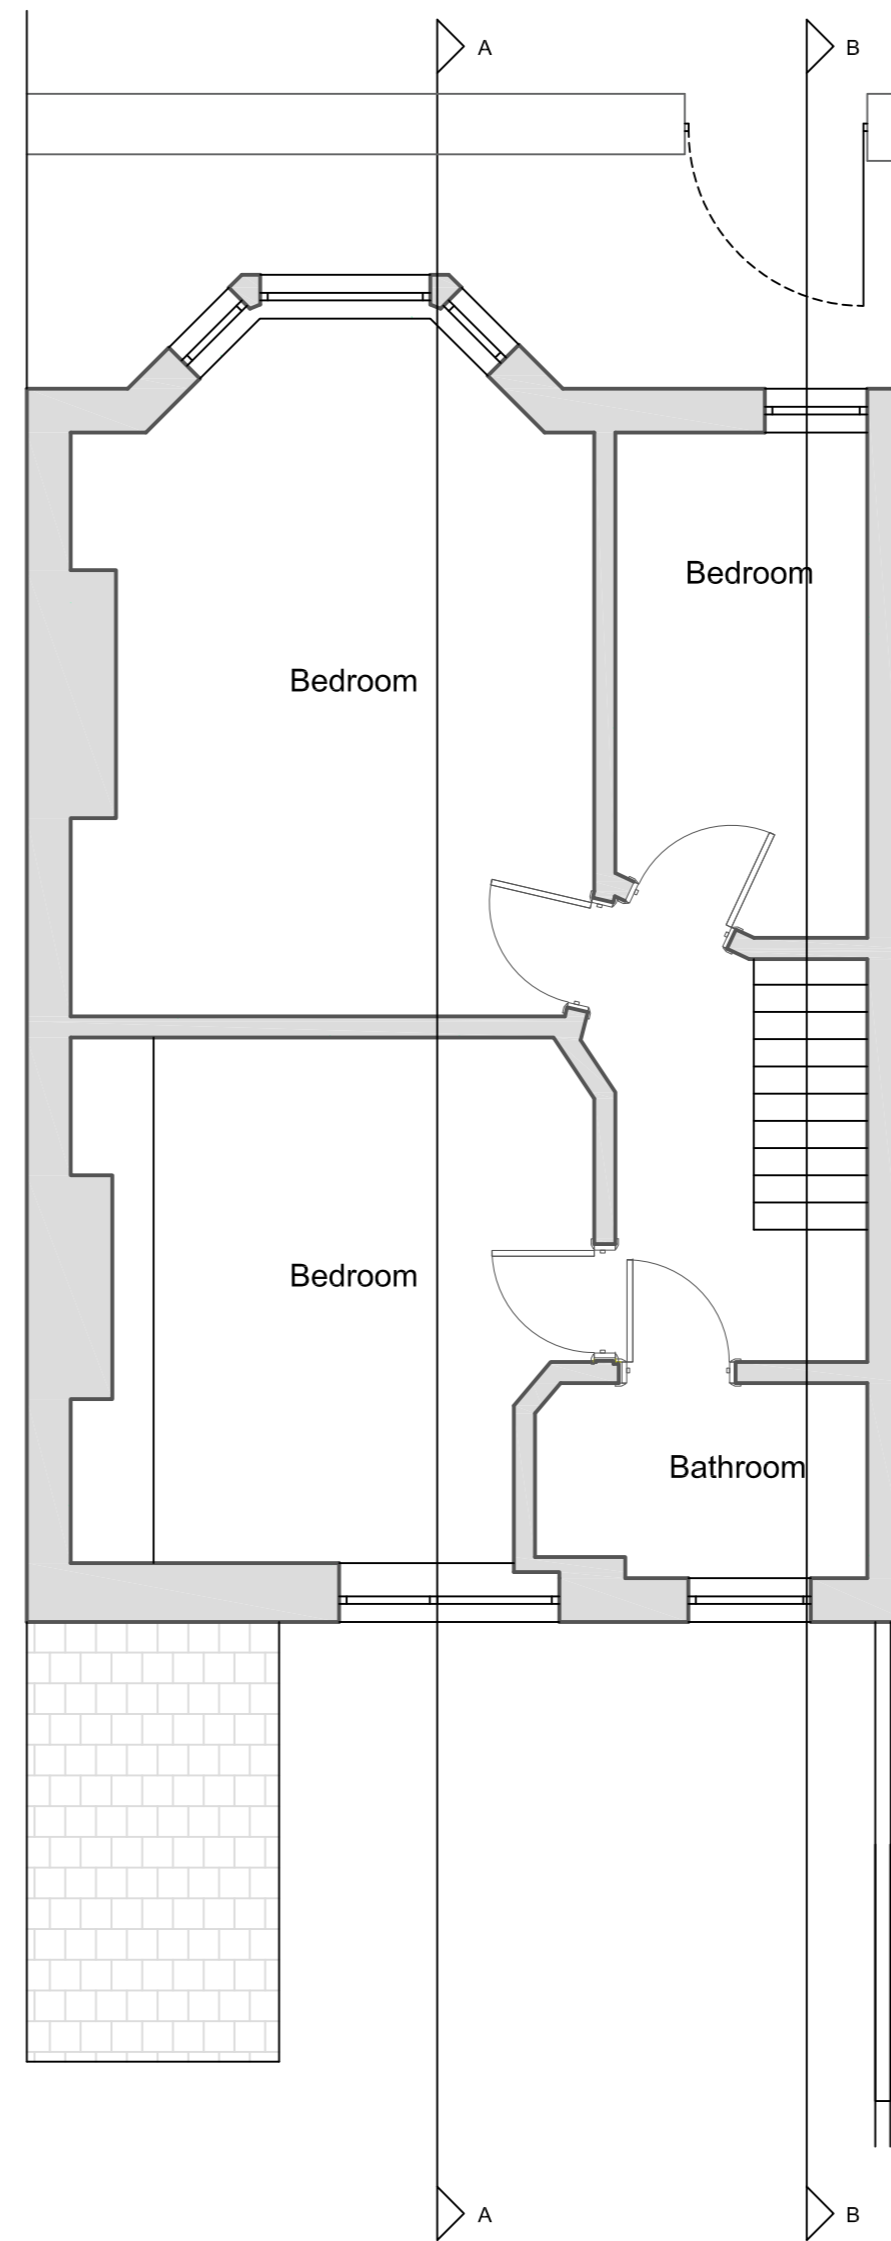

**First Floor Existing**

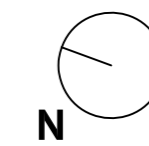

revision notes:

project  
5 Fairfield Avenue, Canton  
Cardiff, CF5 1BR

|  |               |
|--|---------------|
| drawing title<br>Existing General<br>Arrangement Plans |               |
| purpose<br>Planning                                    | scale 1:50@A2 |
| date 20/02/2021  | rev           |
| drawing number<br>0105-10100                           | rev<br>P1     |