


Existing Section A-A

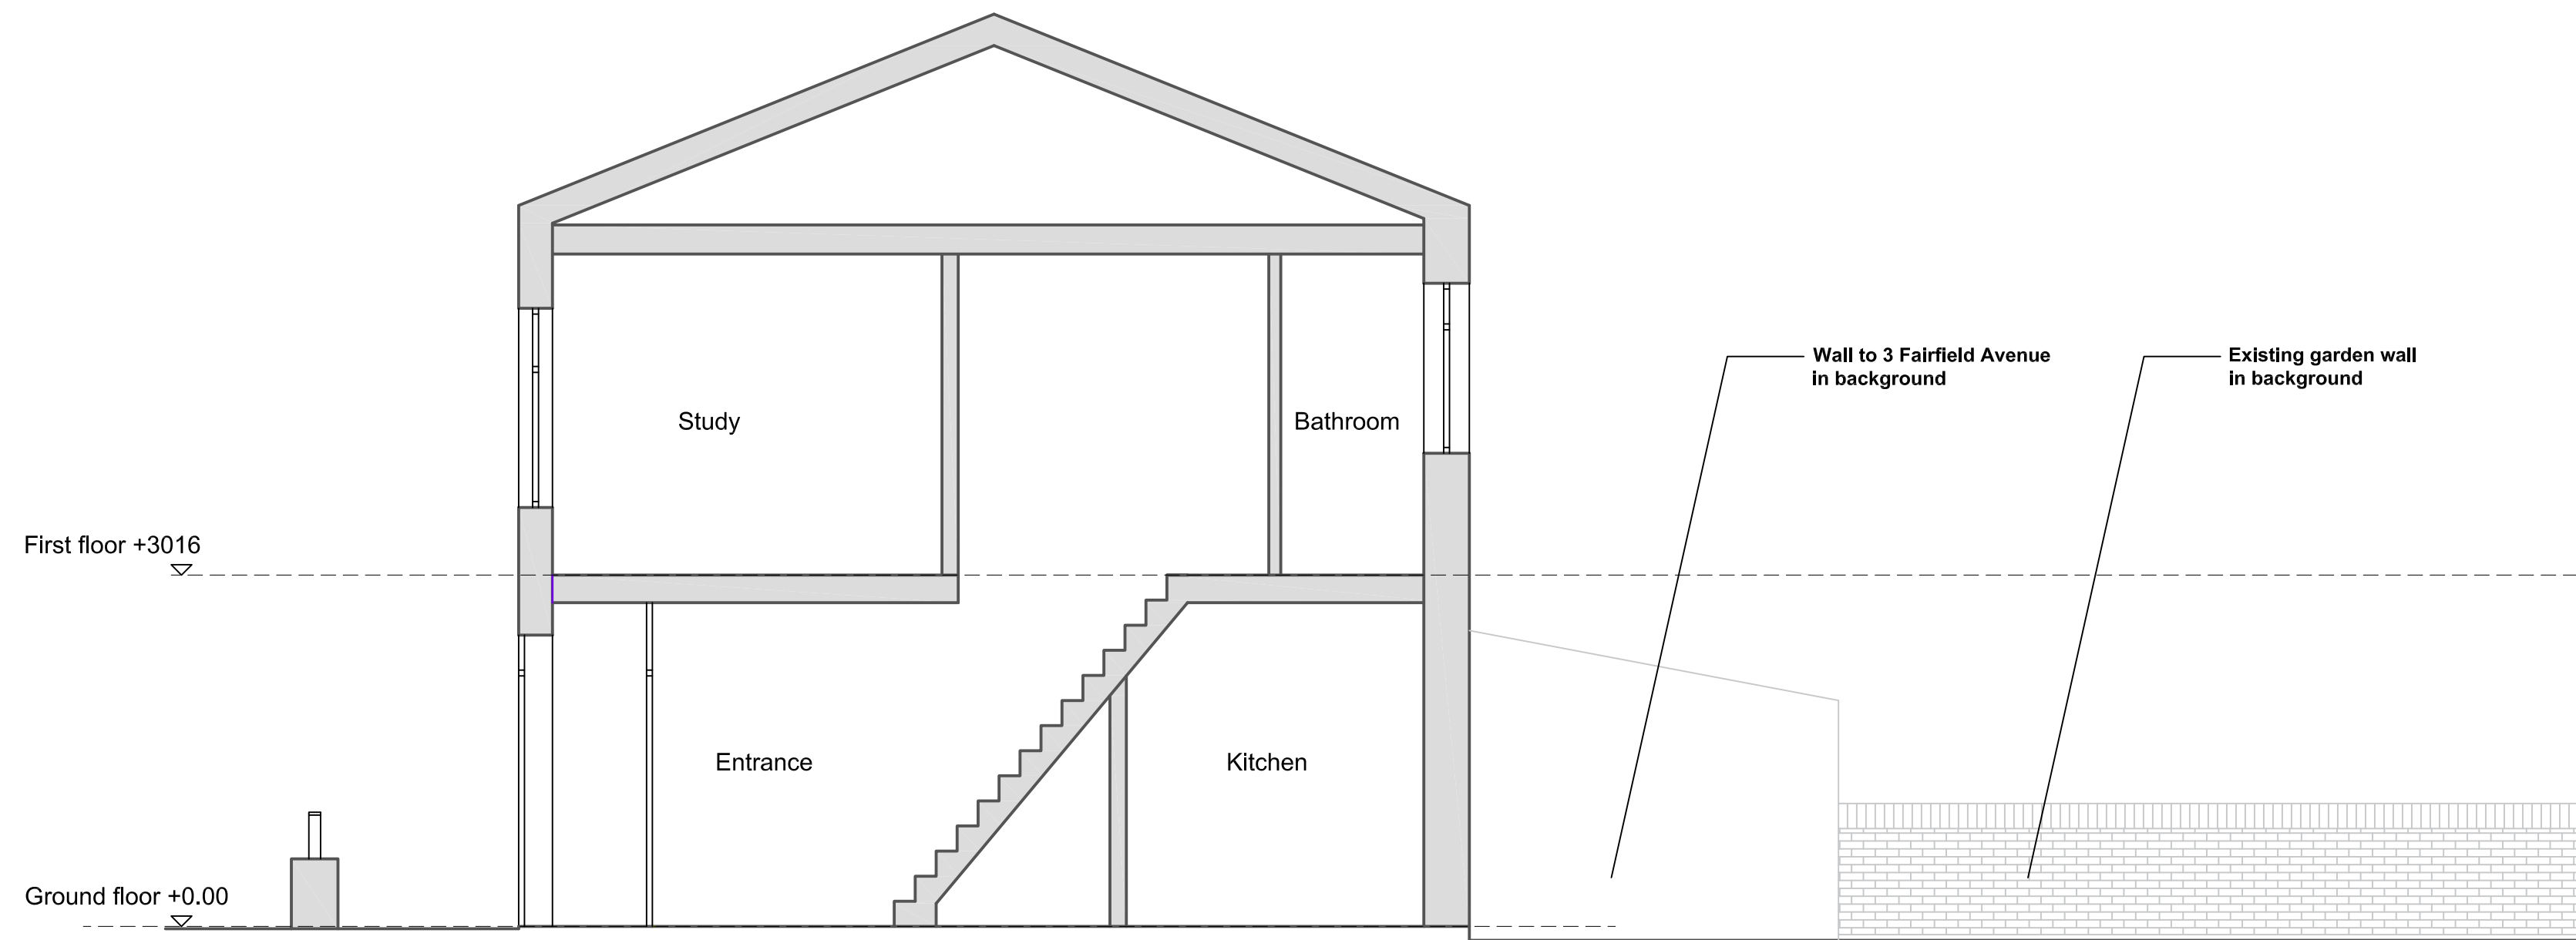

Existing Section B-B

revision notes:

project
5 Fairfield Avenue, Canton
Cardiff, CF5 1BR

drawing title
Existing Sections

purpose
Planning

date 20/02/2021 scale 1:50@A2

drawing number 0105-10600	rev P1
------------------------------	-----------