



**Ground Floor Proposed**

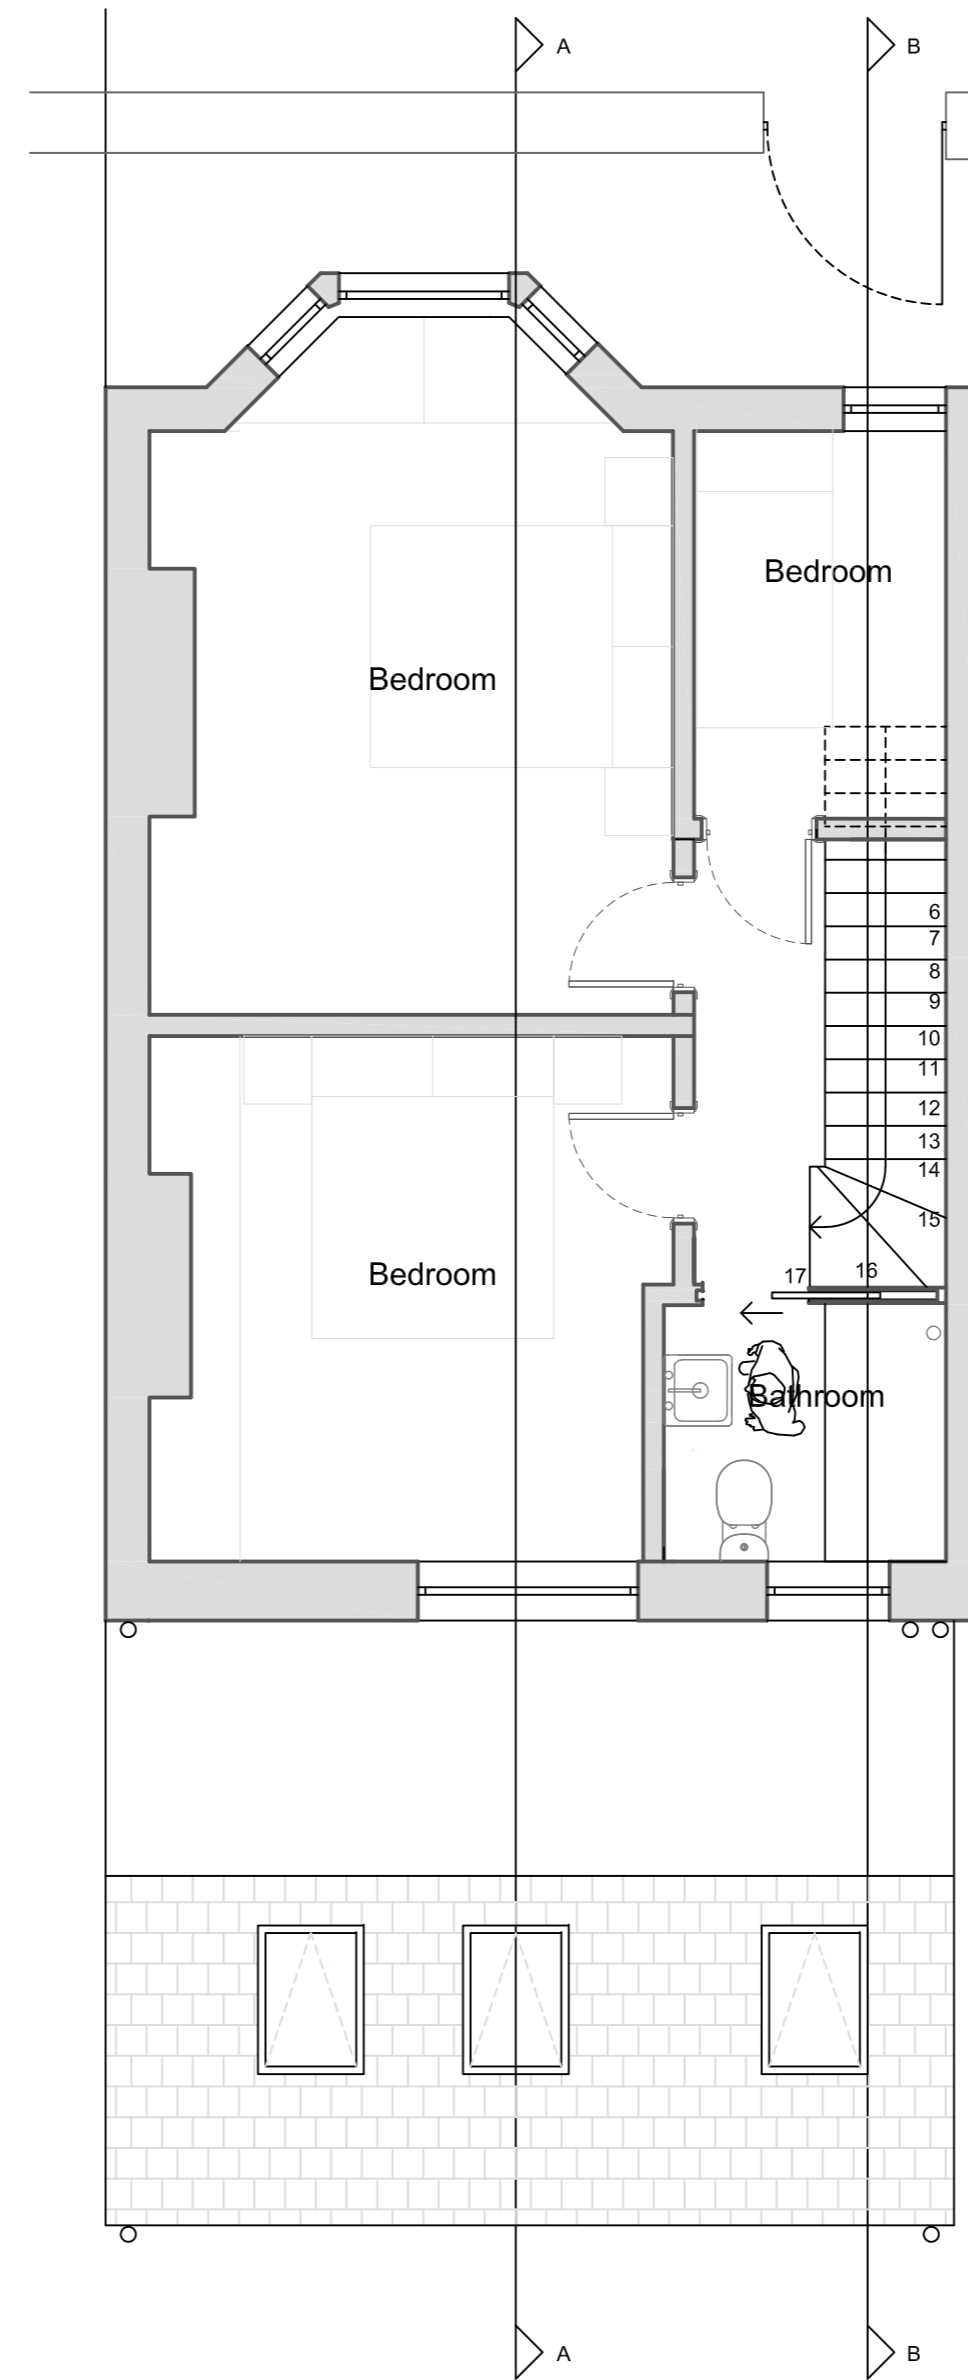

**First Floor Proposed**

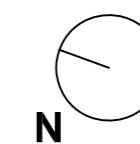

revision notes:

project  
5 Fairfield Avenue, Canton  
Cardiff, CF5 1BR

drawing title  
Proposed General  
Arrangement Plans

purpose  
Planning

date 20/02/2021 scale 1:50@A2

drawing number	rev
0105-30100	P1