


**Proposed Section A-A**

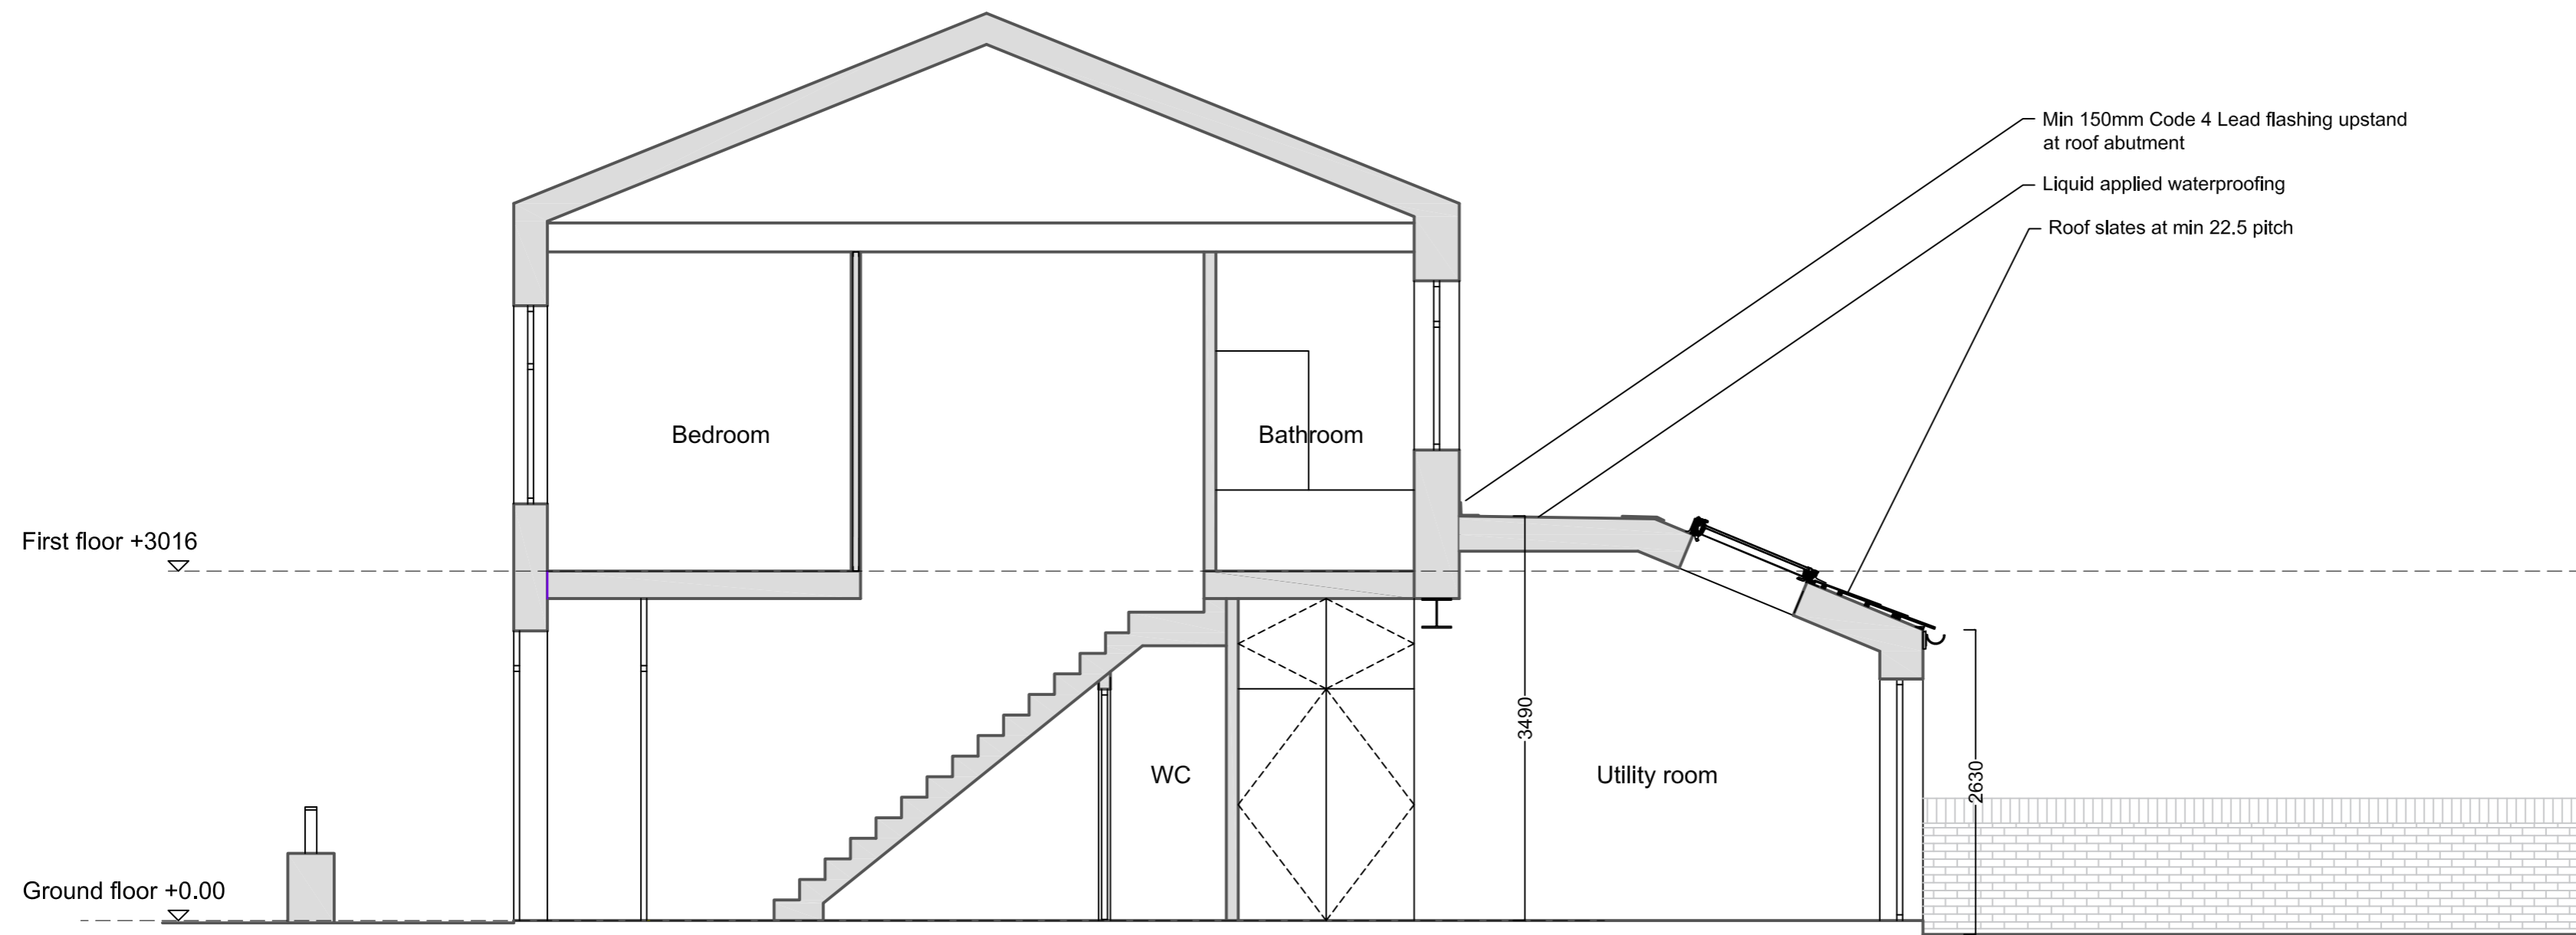

**Proposed Section B-B**

revision notes:

project  
5 Fairfield Avenue, Canton  
Cardiff, CF5 1BR

drawing title  
Proposed Sections

purpose  
Planning

date 20/02/2021 scale 1:50@A2

drawing number	rev
0105-36610	P1