




Existing Front Elevation

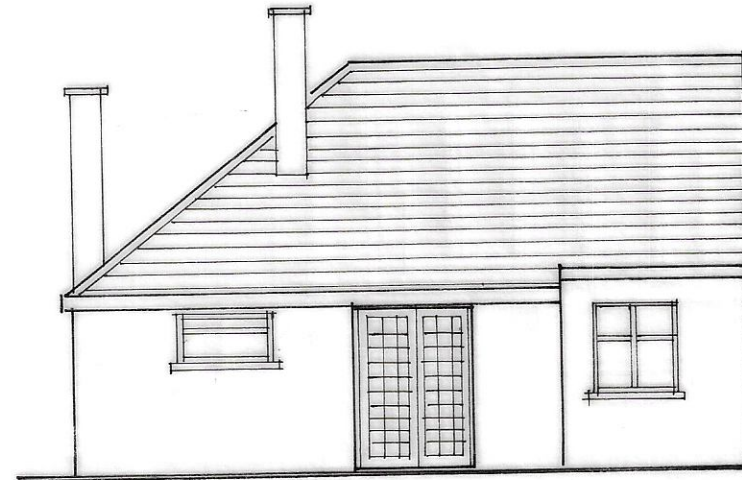

Existing Rear Elevation

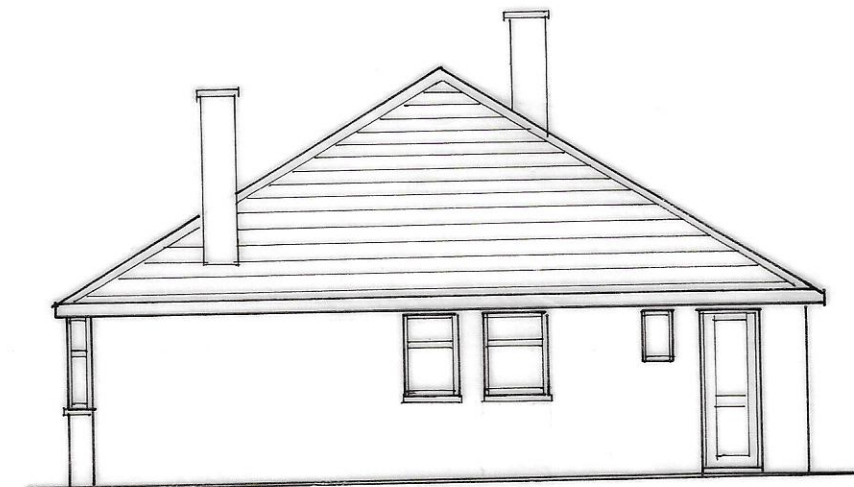

Existing Side Elevation

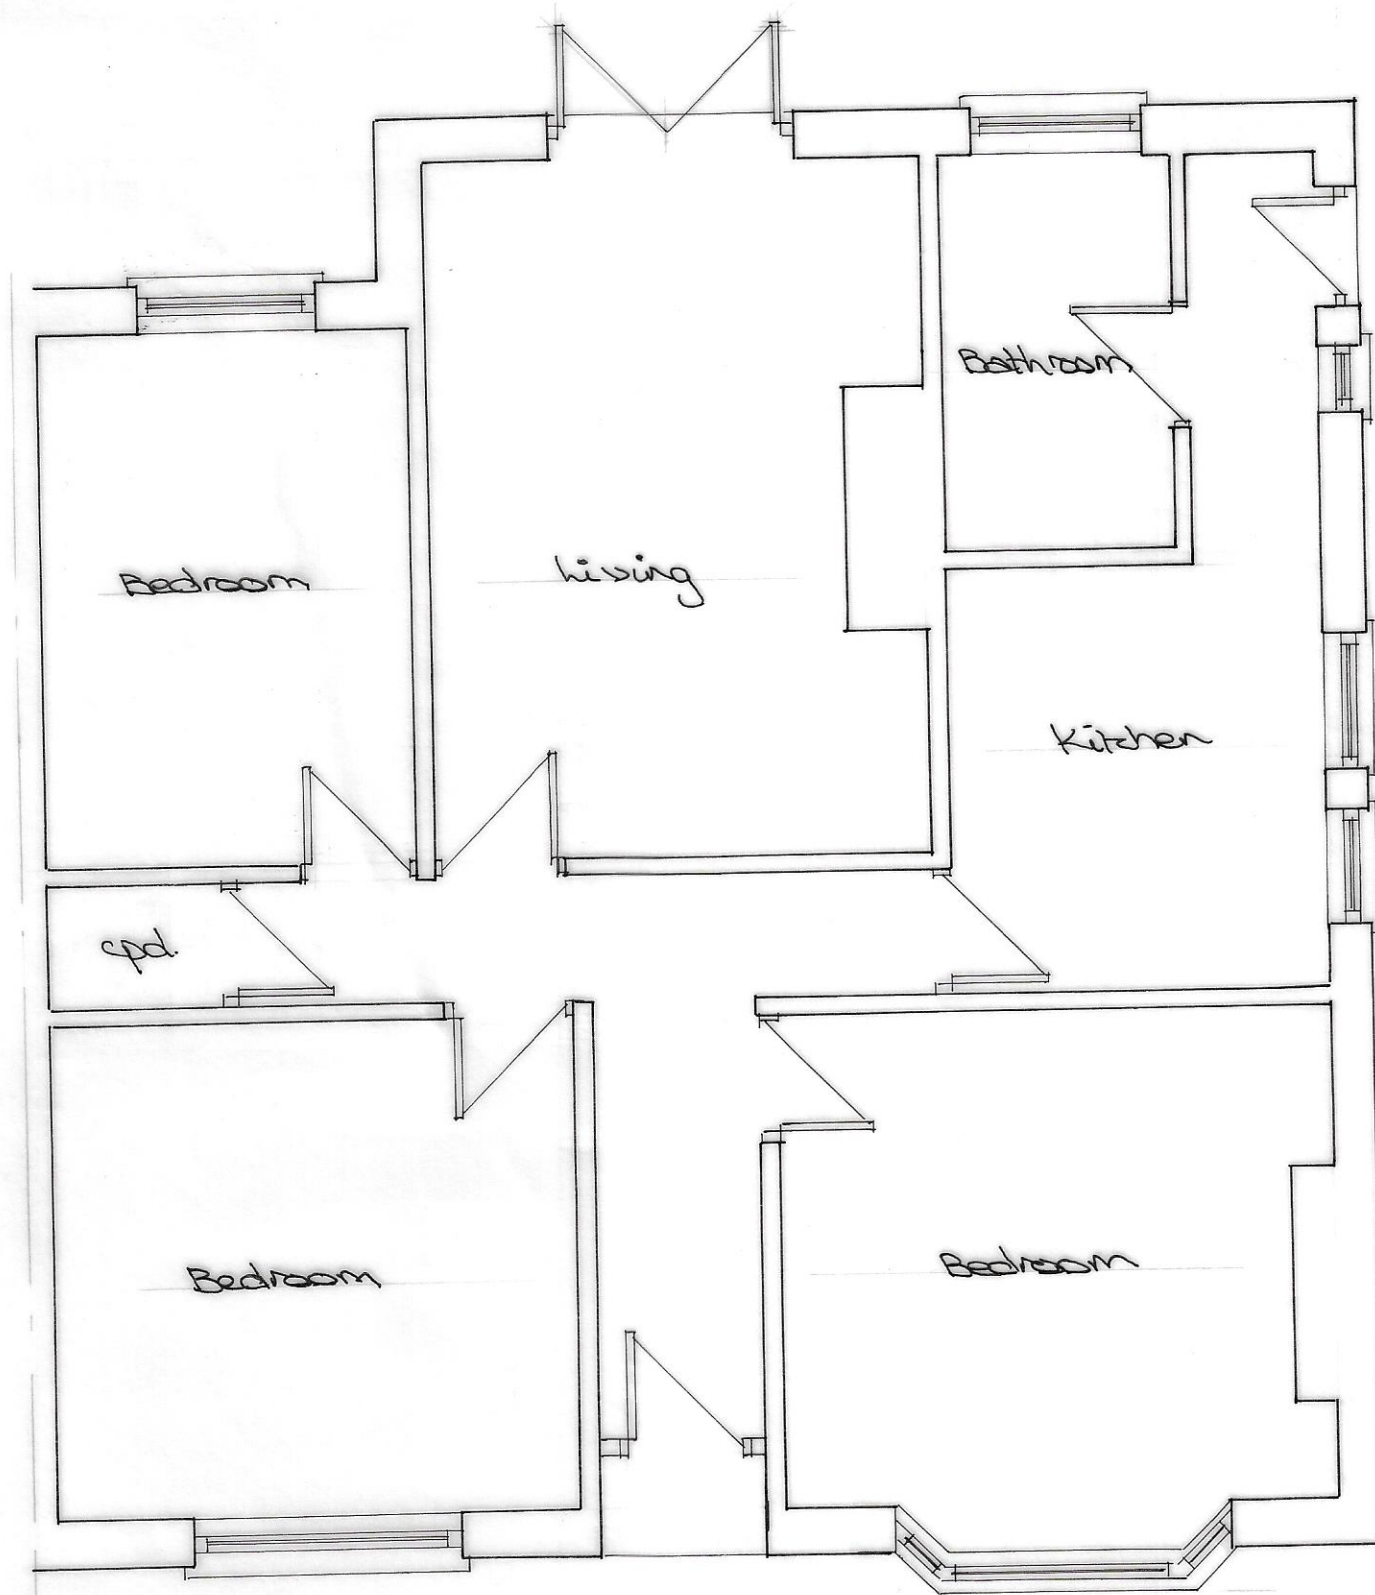

Existing Plan



Location Plan - 1:1250

**A**rchitectural and  
**B**uilding  
**S**urveying

DRAWING SERVICES

(Design Award Winner)

5 Ebenezer Terrace  
Blackmill  
Bridgend  
CF35 6EA

Ralph Shepherd MCABE, Dip HI

Tel: 01656 842913  
Mob: 07855 935680  
Email: ralphshepherd@hotmail.com

Mr & Mrs J. Lowe

94 St. Martin's Road  
Coorhilly  
CF83 1EN

Proposed loft  
conversion  
and associated  
works.

Scales - 1:50 & 1:100

December 2020

Sheet 1 of 3