


# 1A And 1B The Street Trowse Norfolk NR14 8SX

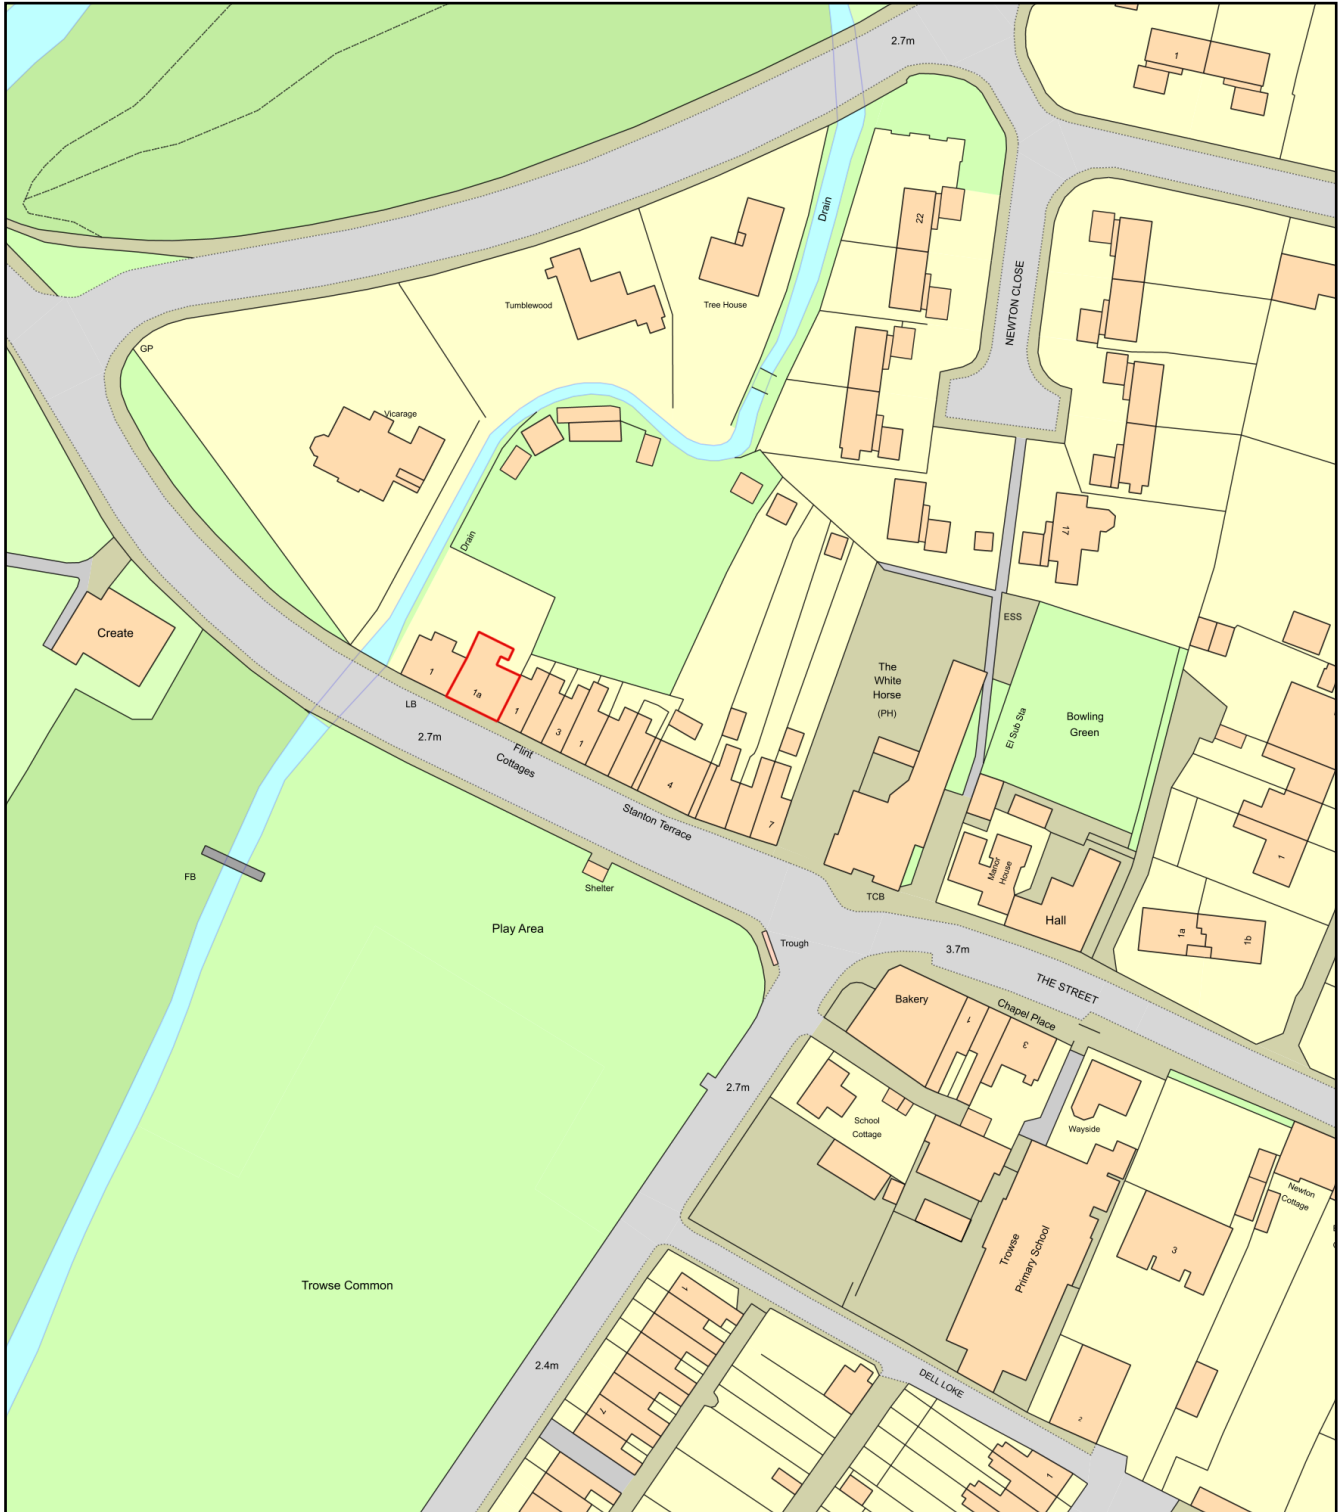

Plan Produced for: AVIM CONSULTANCY LTD  
Date Produced: 23 Feb 2021  
Plan Reference Number: TQRQM21054180019613  
Scale: 1:1250 @ A4